




EXISTING SECTION

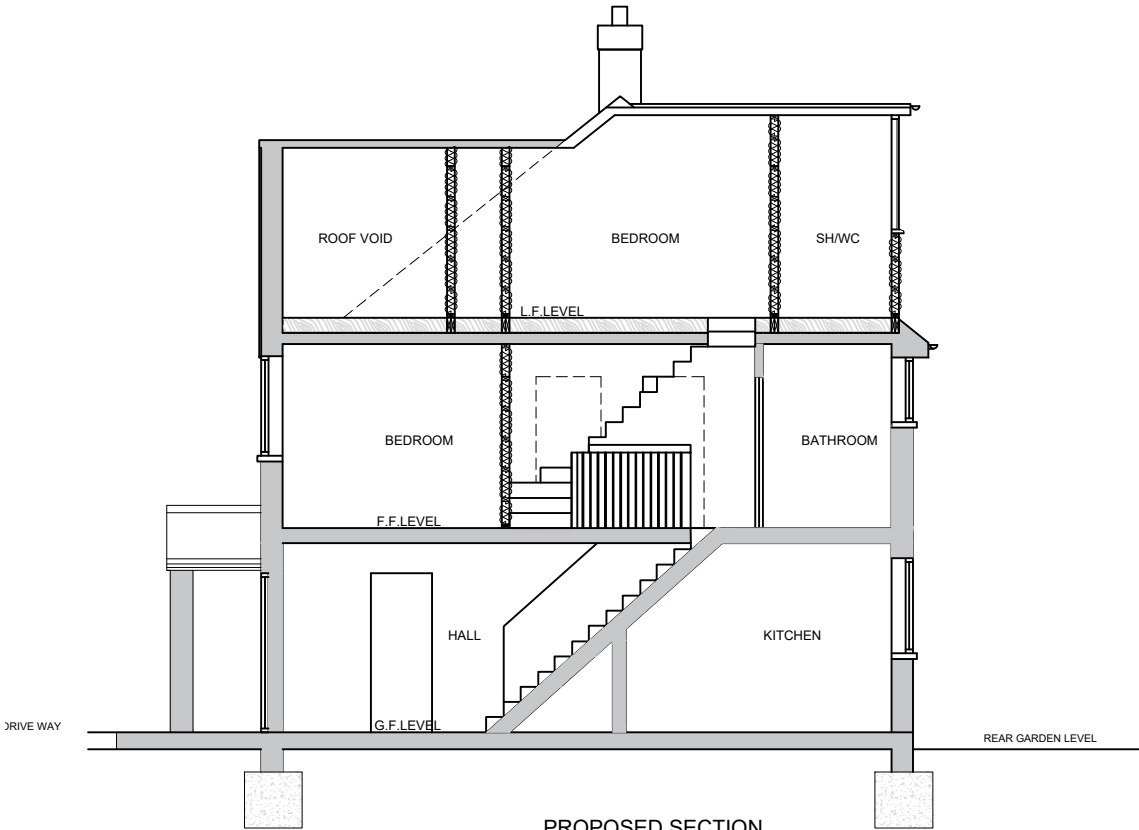

PROPOSED SECTION

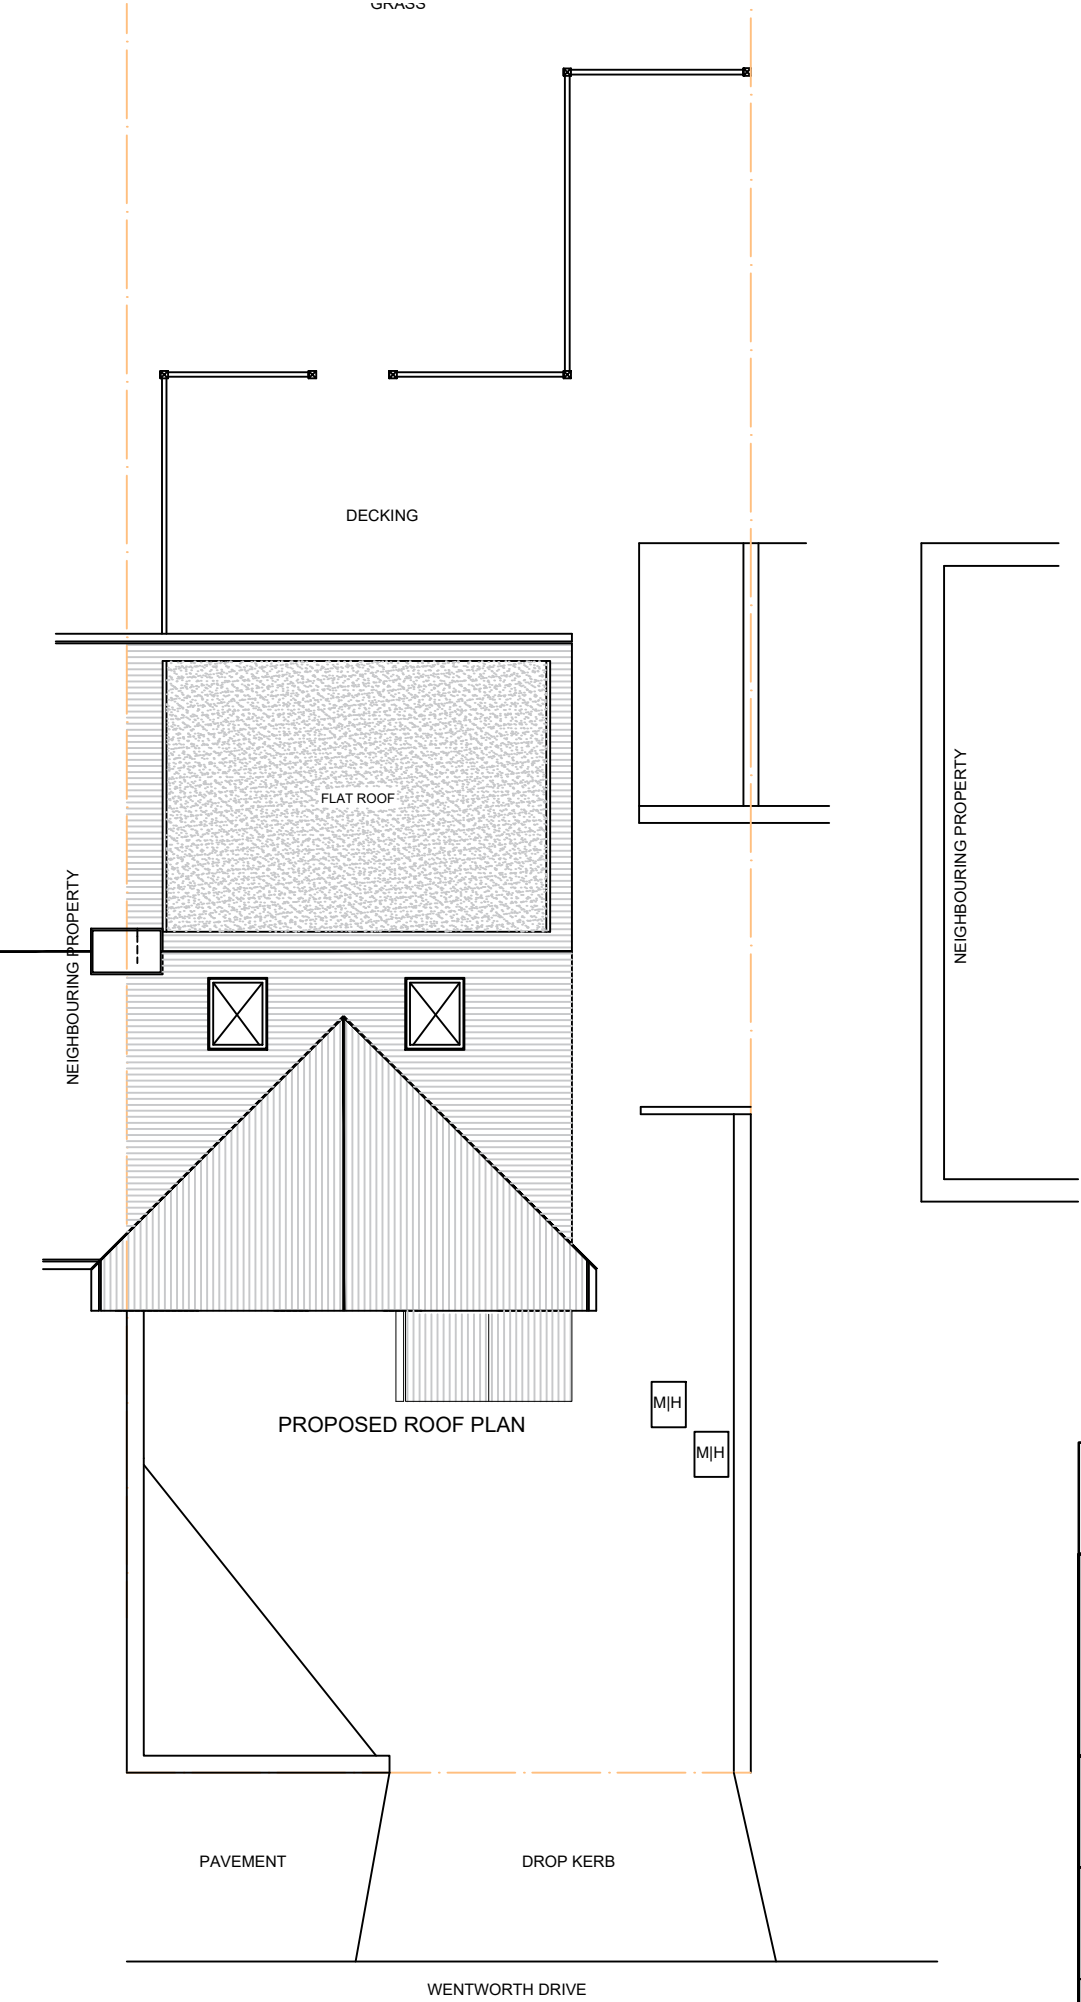

PROPOSED ROOF PLAN

 

Client	MR VIVEK POPAT	
	LONDON INTERIORS UNIT 8 BOWMAN TRADING ESTATE WESTMORELAND ROAD LONDON NW9 9RL	
Project	6 WENTWORTH DRIVE PINNER HARROW HA5 2PS	
Drawing Title	SECTION DETAIL & PROPOSED ROOFPLAN	
Drawing Title	PR23-011e	Rev.
Drawn By:	Scale:	Date:
B DODIA	1/100	10/02/2023