
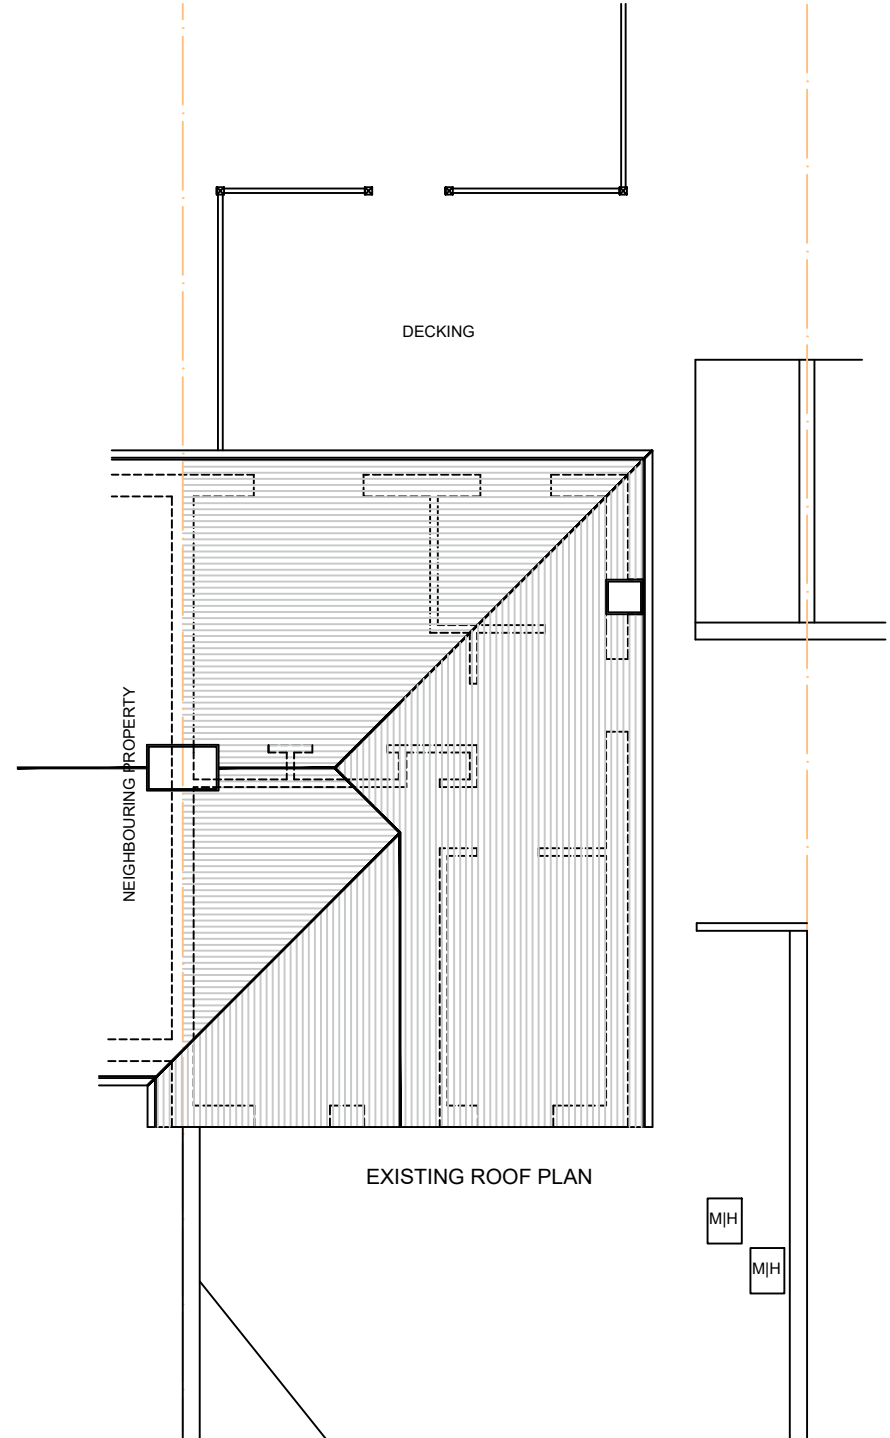
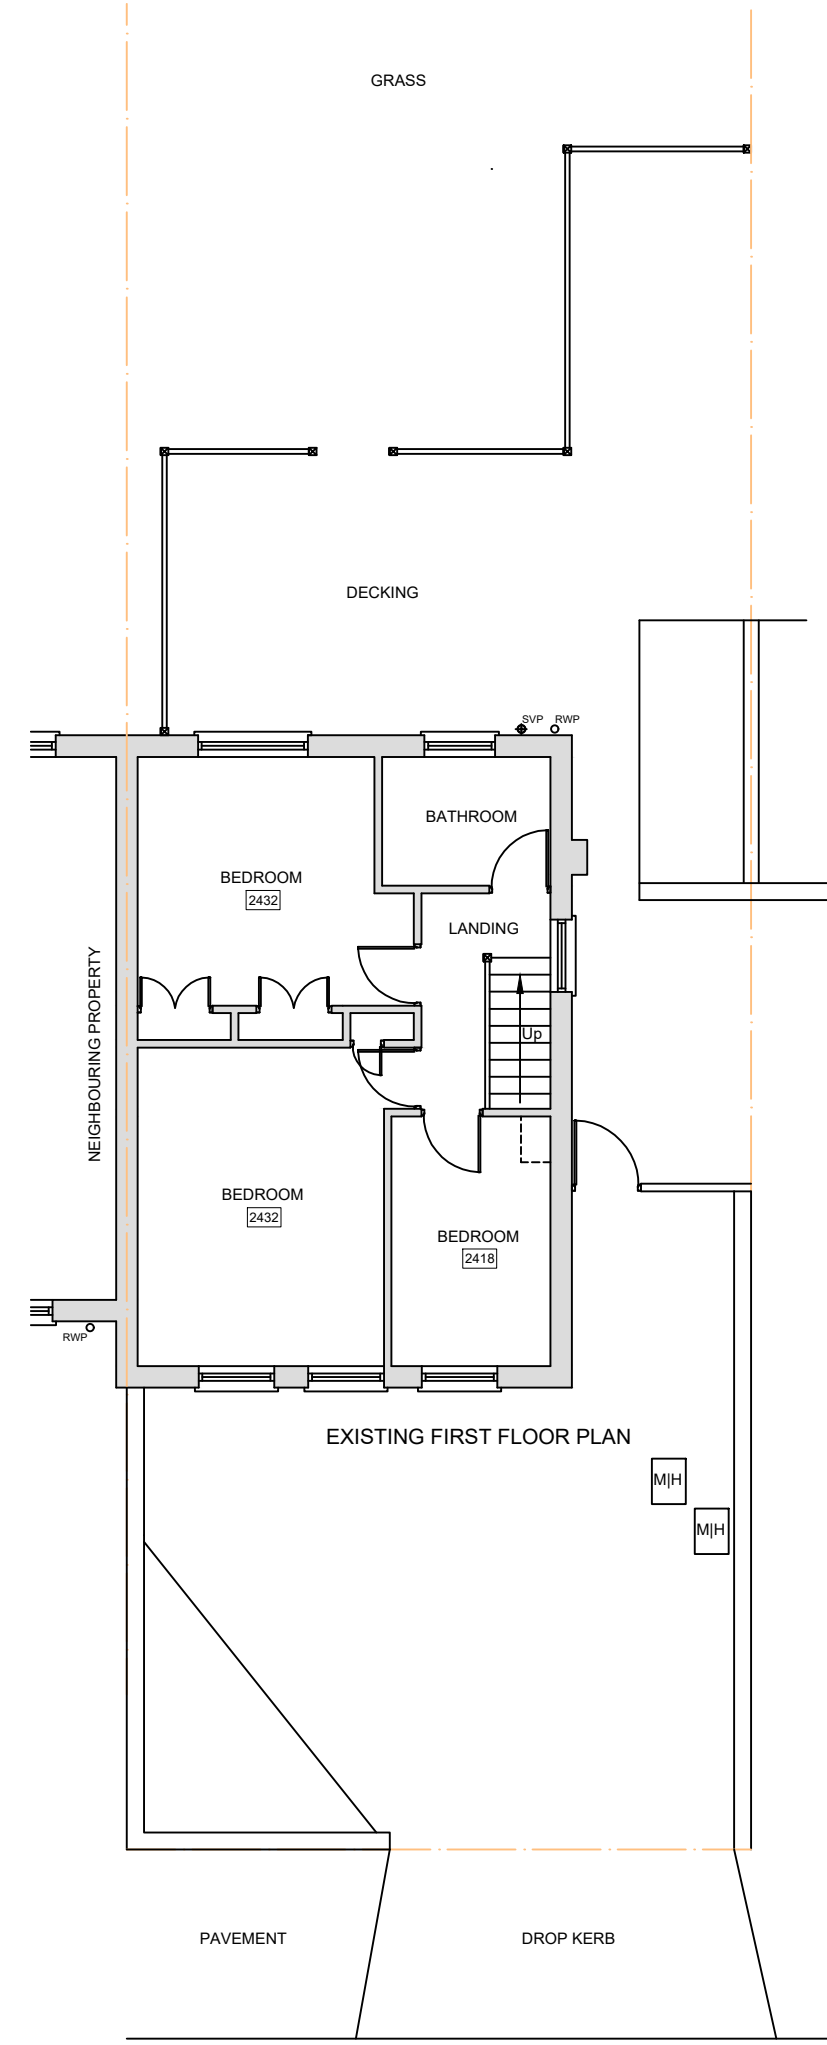
 


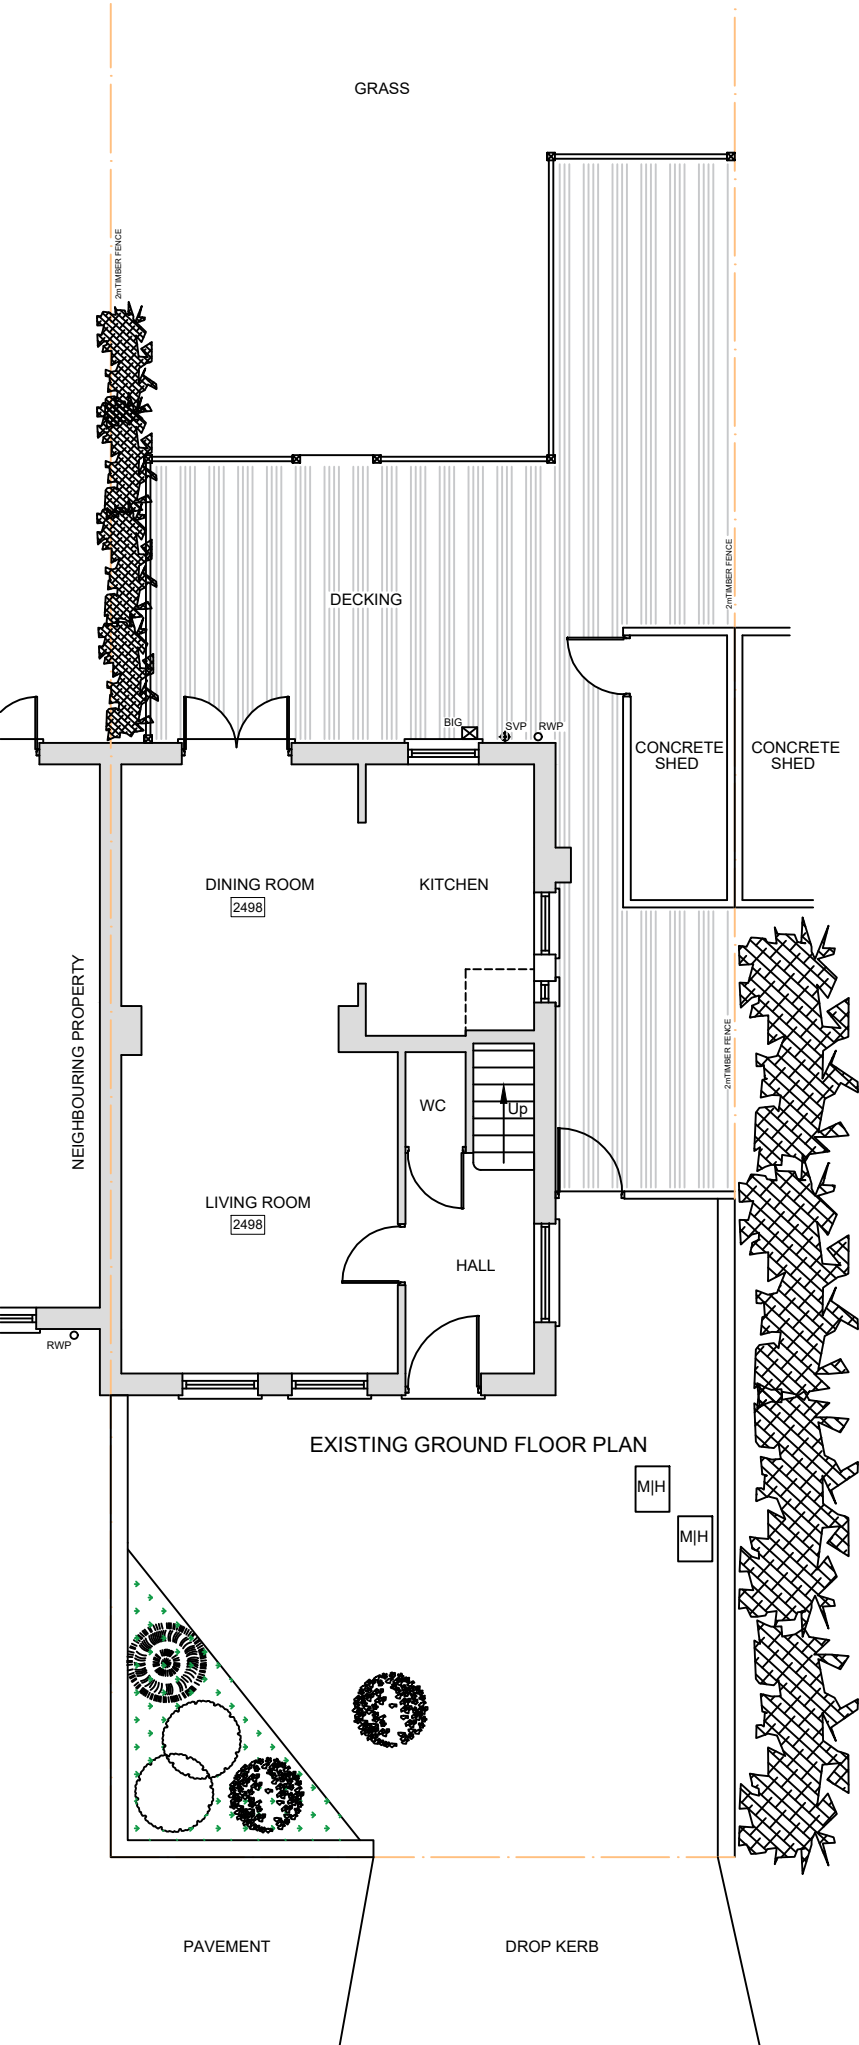

Client MR VIVEK POPAT		
LONDON INTERIORS UNIT 8 BOWMAN TRADING ESTATE WESTMORELAND ROAD LONDON NW9 9RL		
Project 6 WENTWORTH DRIVE PINNER HARROW HA5 2PS		
Drawing Title EXISTING FLOOR PLANS		
Drawing Title PR23-021a	Rev.	
Drawn By: B DODIA	Scale: 1/100	Date: 20/03/2023