



PROPOSED RIGHT ELEVATION

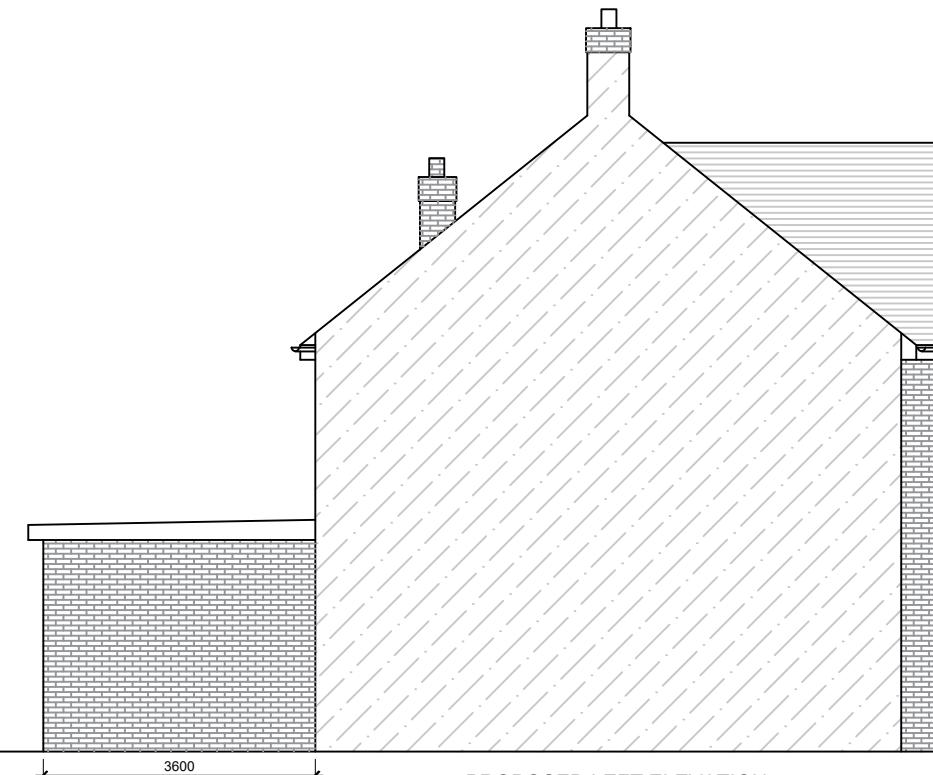


PROPOSED LEFT ELEVATION

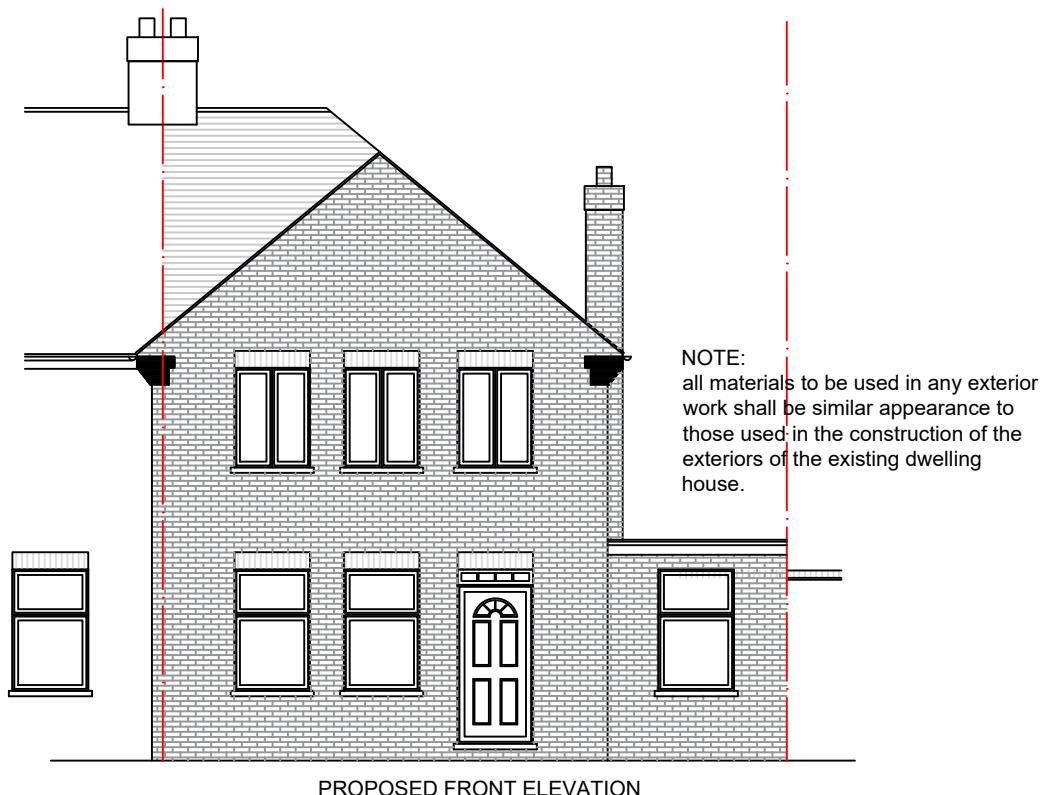

PROPOSED FRONT ELEVATION

SCALE: 1:100

2m 0 2m 4m 6m 8m 10m

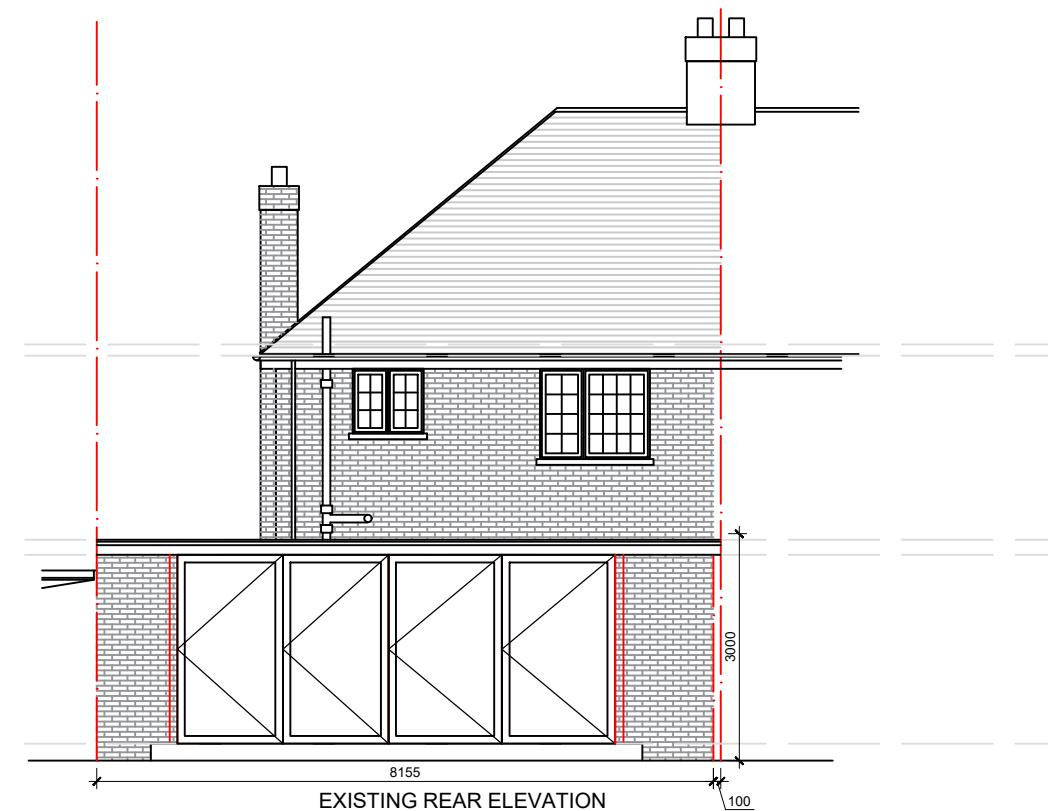

EXISTING REAR ELEVATION

Client	MR VIVEK POPAT
Project	LONDON INTERIORS UNIT 8 BOWMAN TRADING ESTATE WESTMORELAND ROAD LONDON NW9 9RL
Drawing Title	6 WENTWORTH DRIVE PINNER HARROW HA5 2PS
Drawing Title	PROPOSED ELEVATIONS
Drawing Title	PR23-021d Rev. 02
Drawn By:	B DODIA
Scale:	1/100
Date:	01/06/2023