
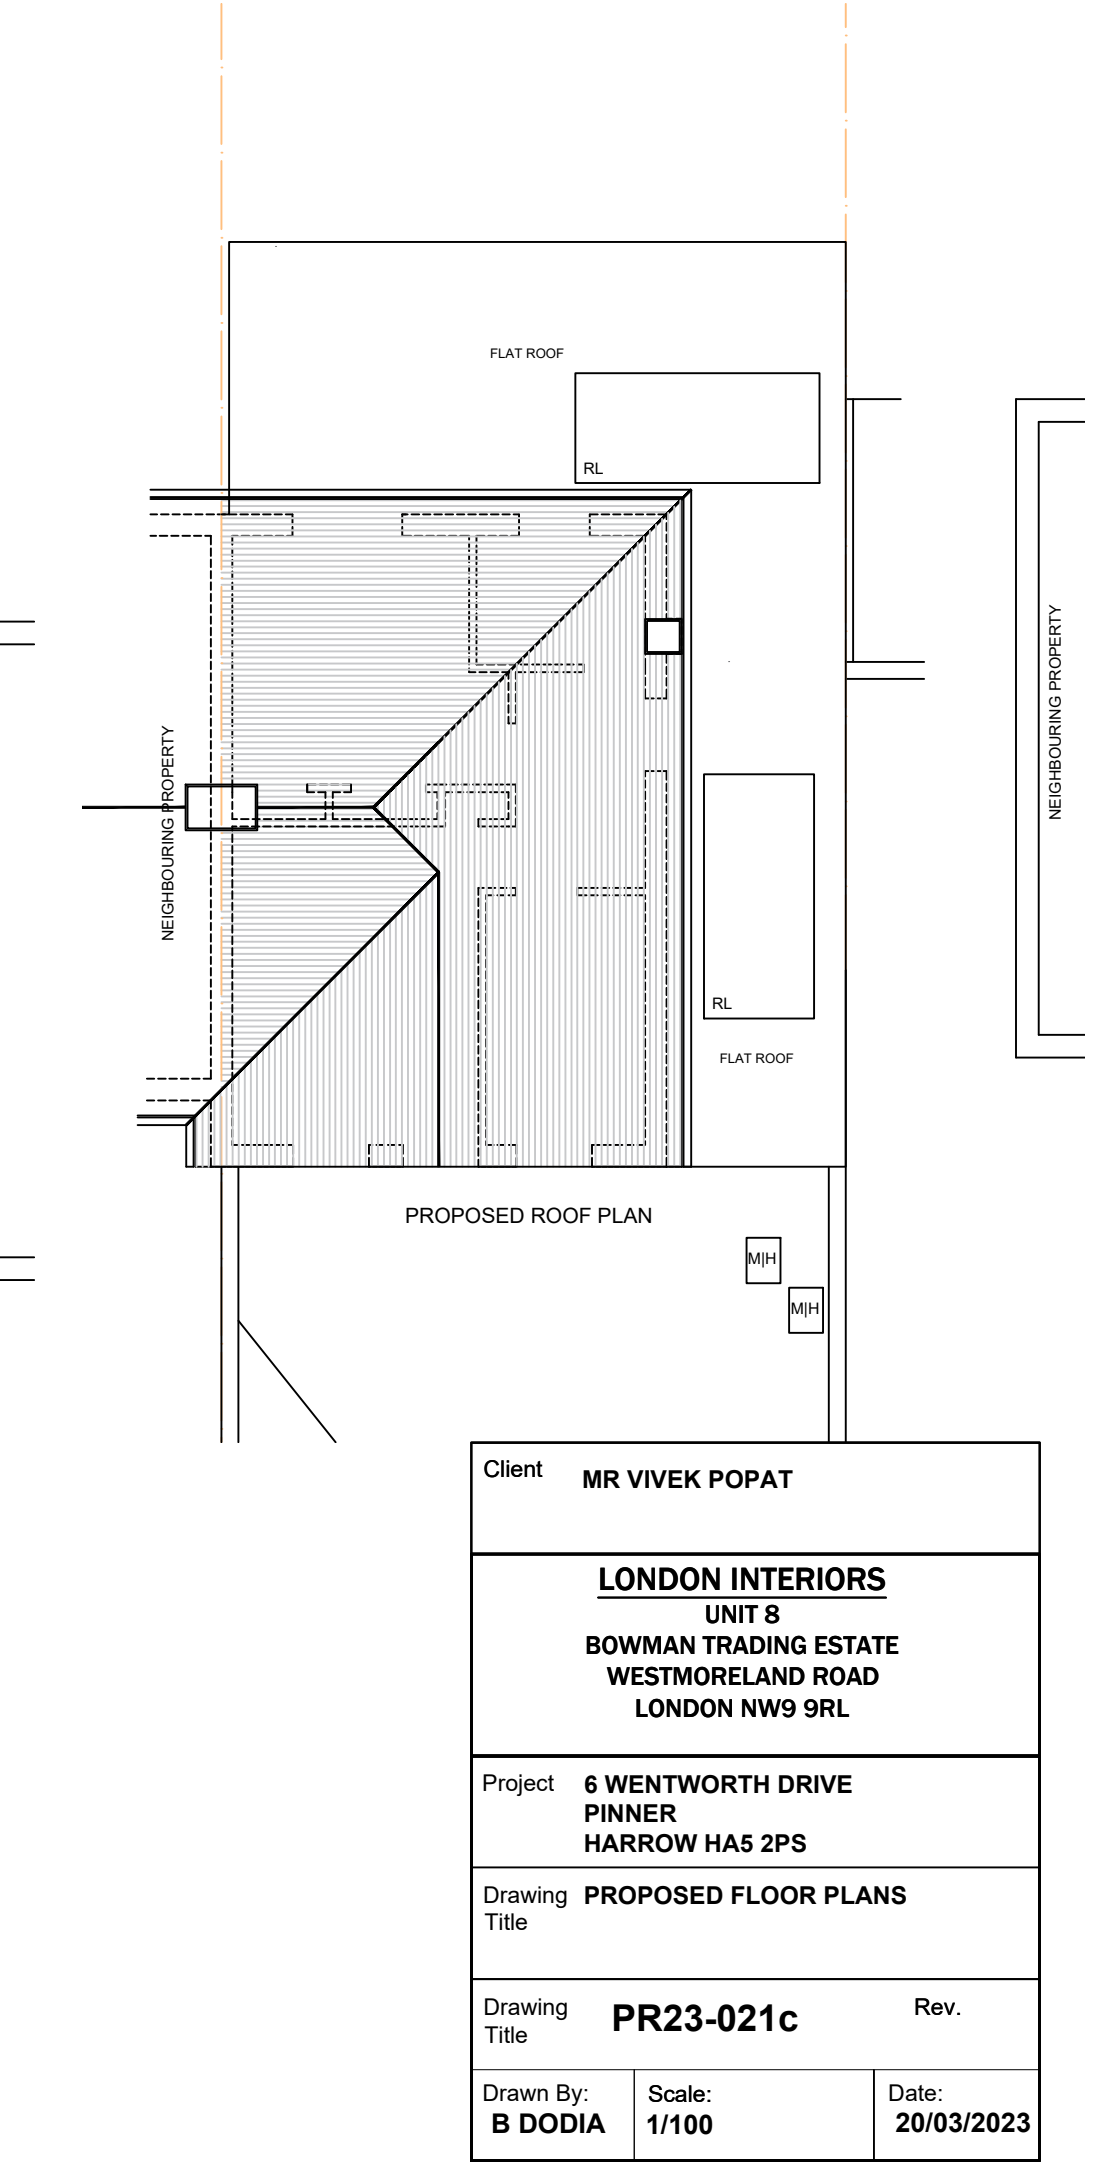
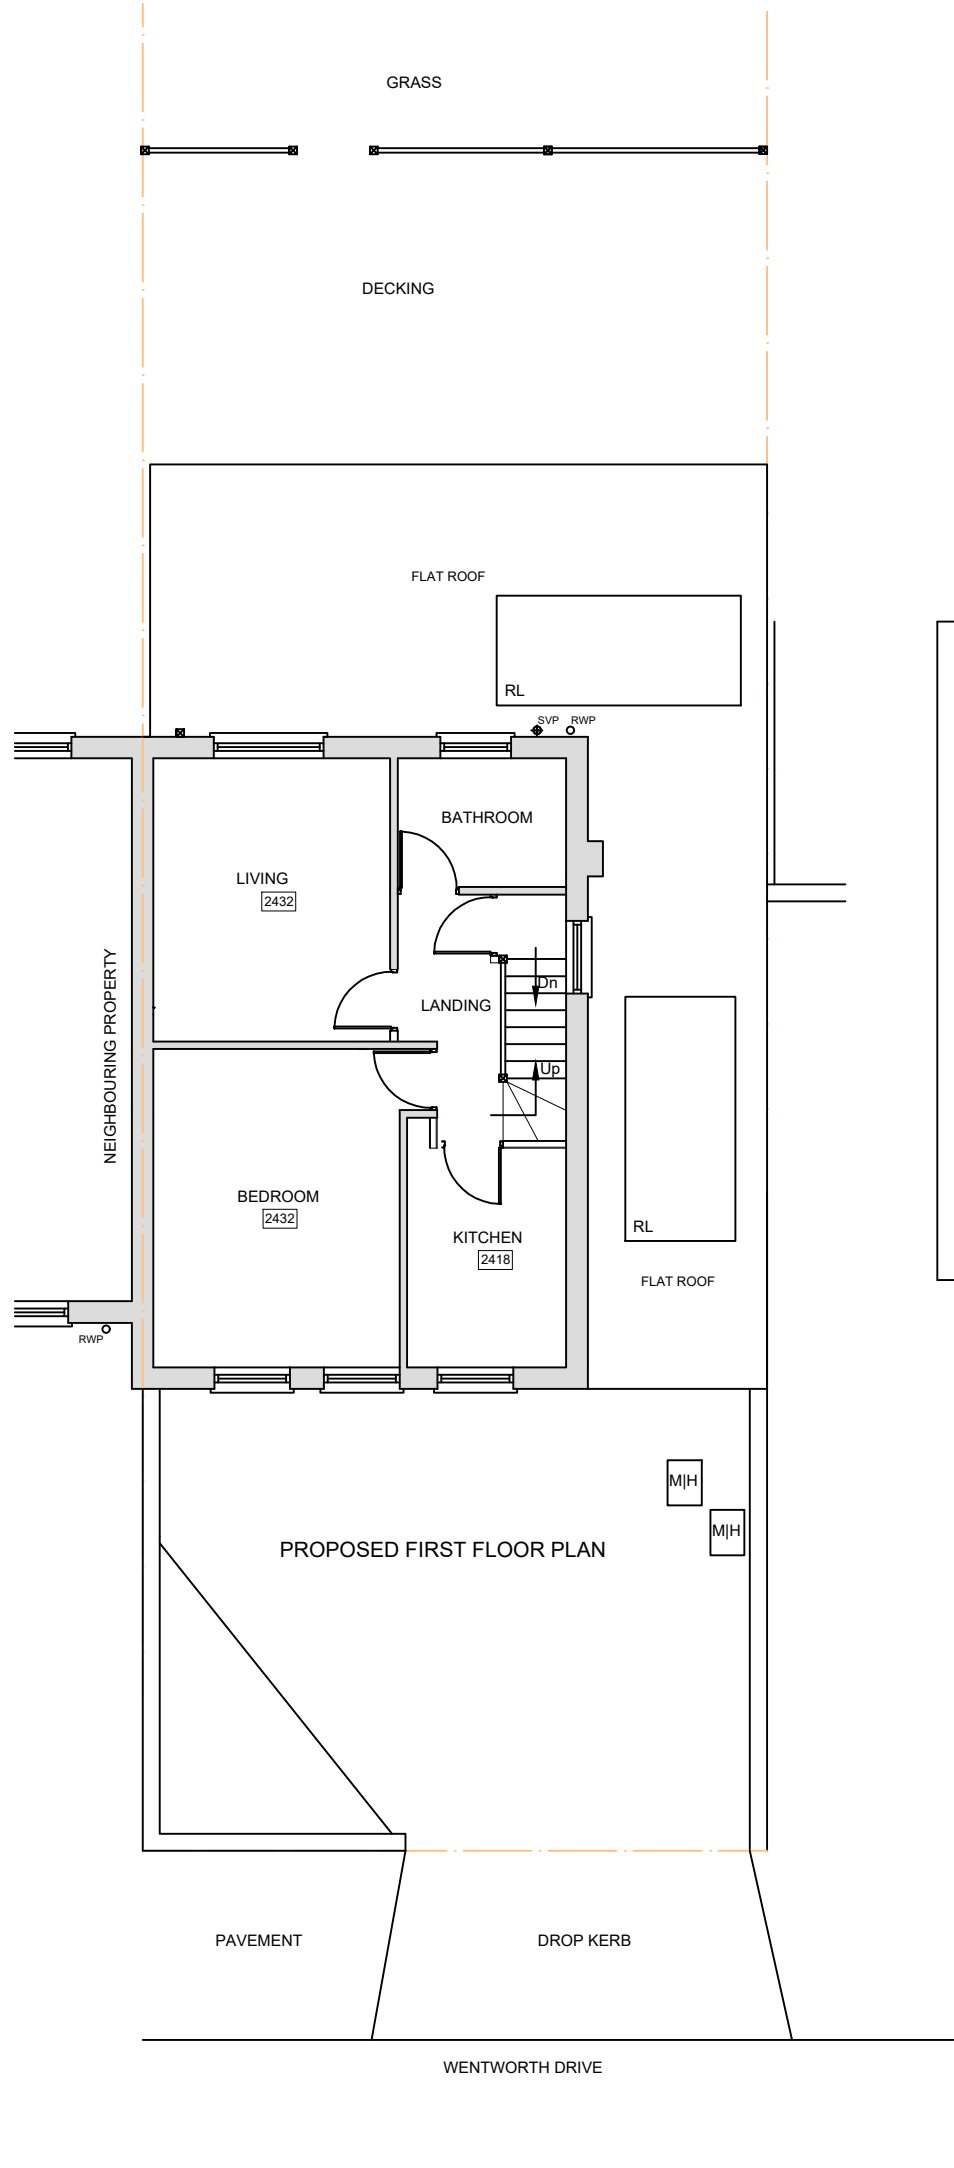


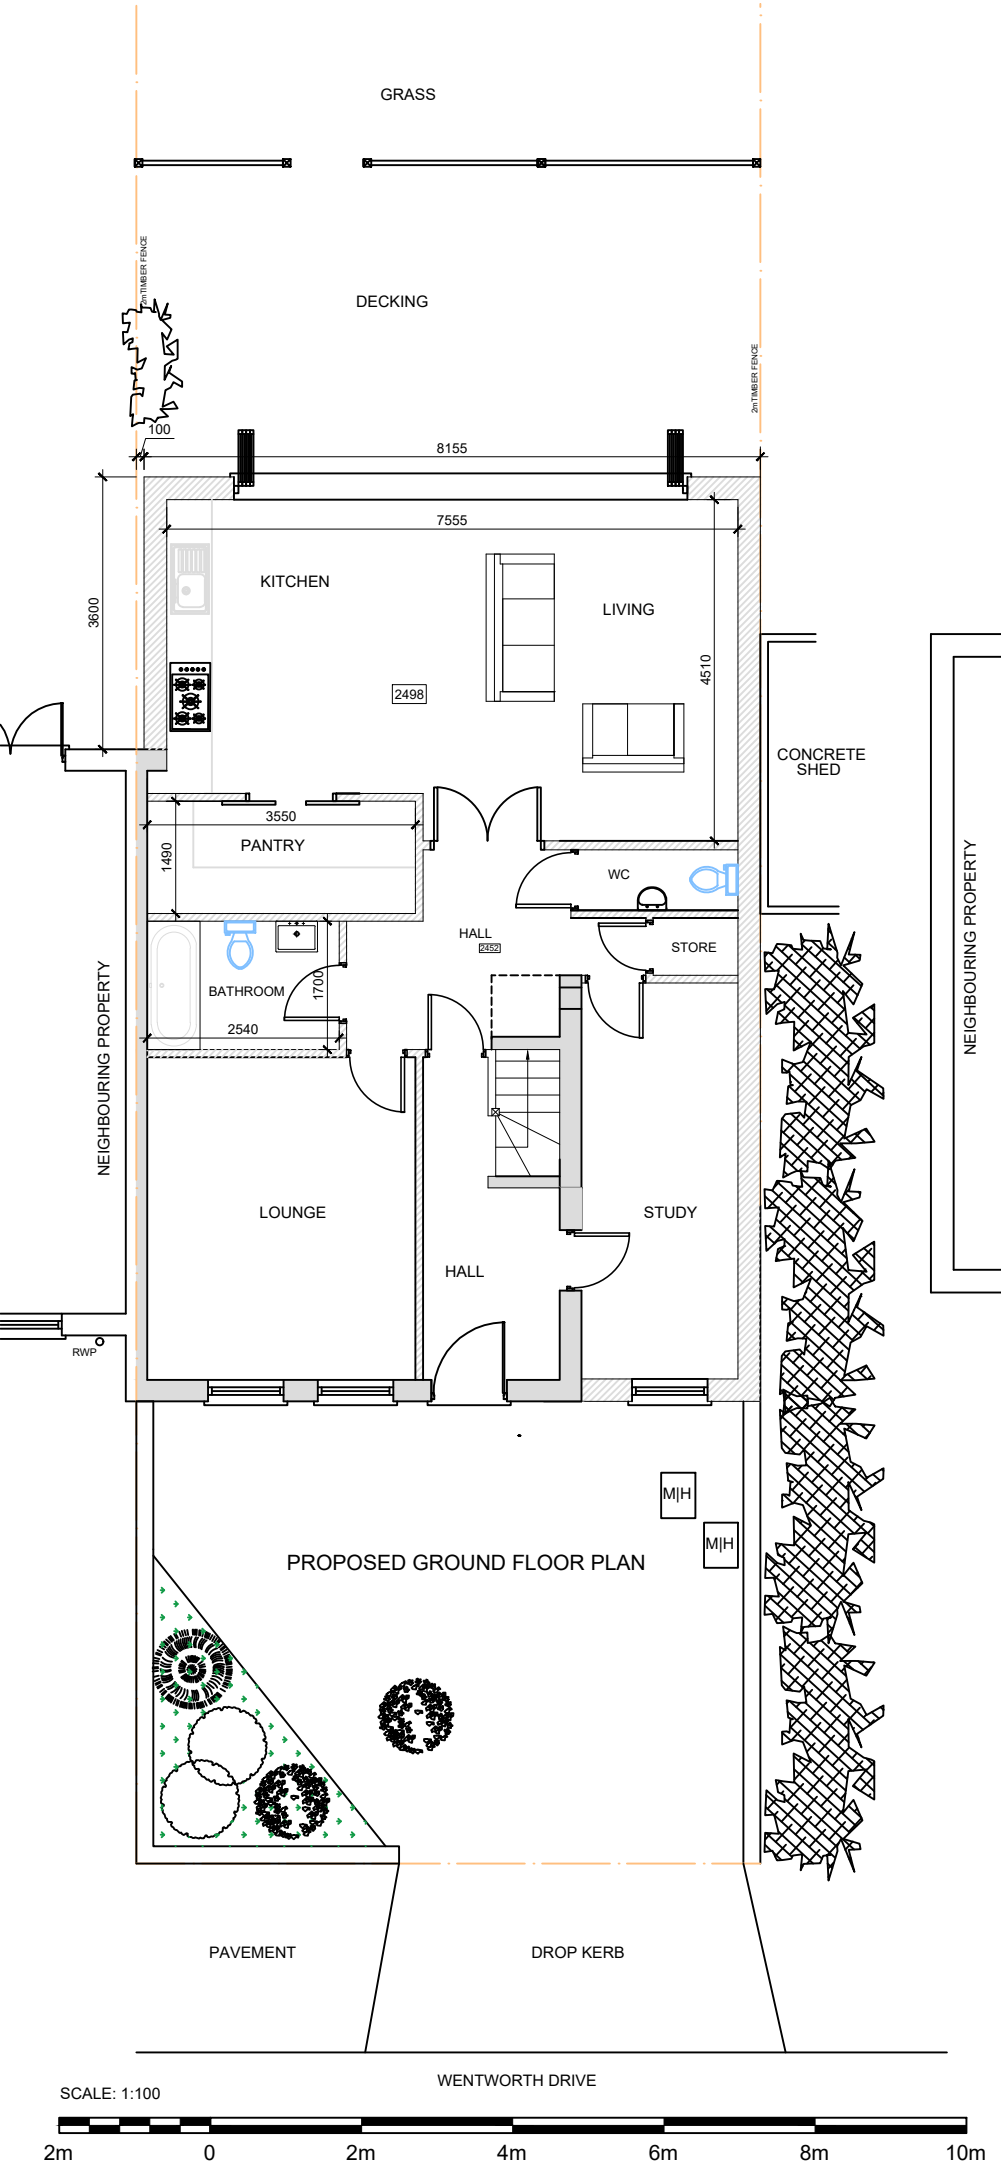

|                                                                                                   |                     |                         |
|---------------------------------------------------------------------------------------------------|---------------------|-------------------------|
| Client <b>MR VIVEK POPAT</b>                                                                      |                     |                         |
| <b>LONDON INTERIORS</b><br>UNIT 8<br>BOWMAN TRADING ESTATE<br>WESTMORELAND ROAD<br>LONDON NW9 9RL |                     |                         |
| Project <b>6 WENTWORTH DRIVE<br/>PINNER<br/>HARROW HA5 2PS</b>                                    |                     |                         |
| Drawing Title <b>PROPOSED FLOOR PLANS</b>                                                         |                     |                         |
| Drawing Title <b>PR23-021c</b>                                                                    | Rev.                |                         |
| Drawn By: <b>B DODIA</b>                                                                          | Scale: <b>1/100</b> | Date: <b>20/03/2023</b> |