



WENTWORTH DRIVE
EXISTING ROOF PLAN

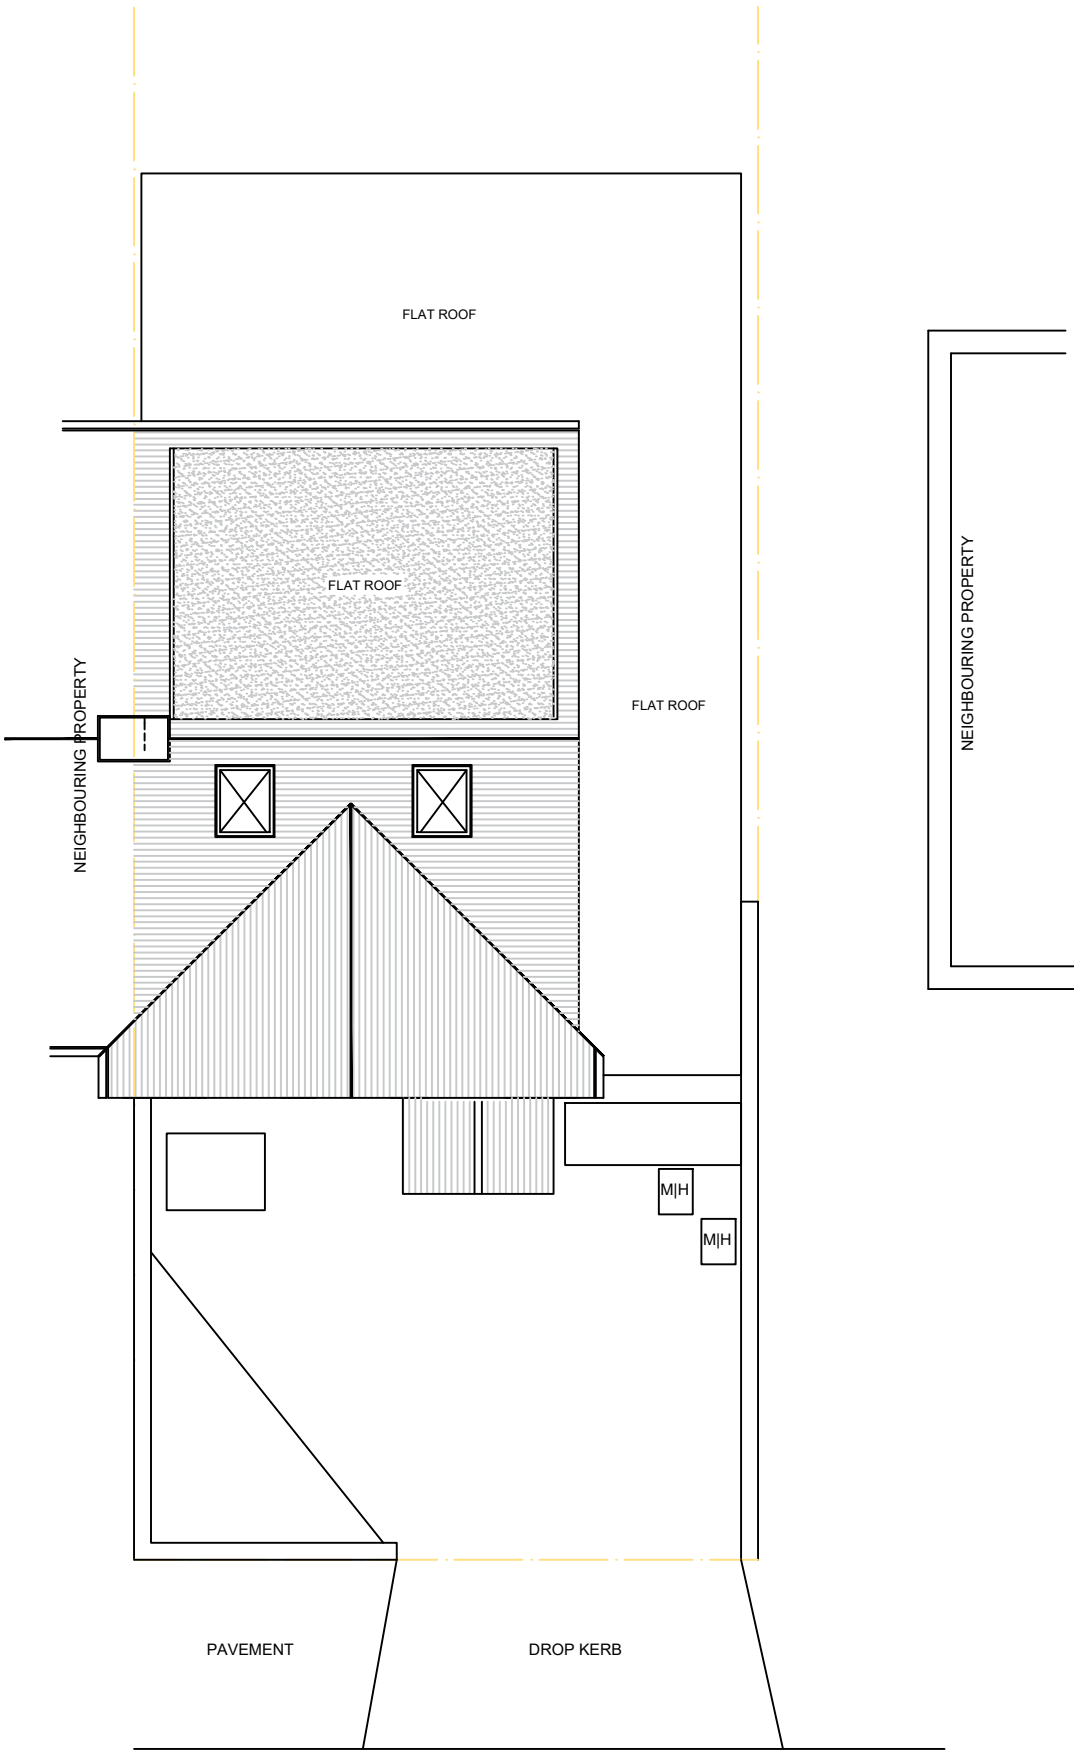

WENTWORTH DRIVE
PROPOSED ROOF PLAN
NO CHANGES TO MAIN HOUSE

 

Client MR VIVEK POPAT		
LONDON INTERIORS UNIT 8 BOWMAN TRADING ESTATE WESTMORELAND ROAD LONDON NW9 9RL		
Project 6 WENTWORTH DRIVE PINNER HARROW HA5 2PS		
Drawing Title EXISTING & PROPOSED ROOFPLANS		
Drawing Title PR24-043e		Rev.
Drawn By: B DODIA	Scale: 1/100	Date: 04/06/2024