


Ground Floor

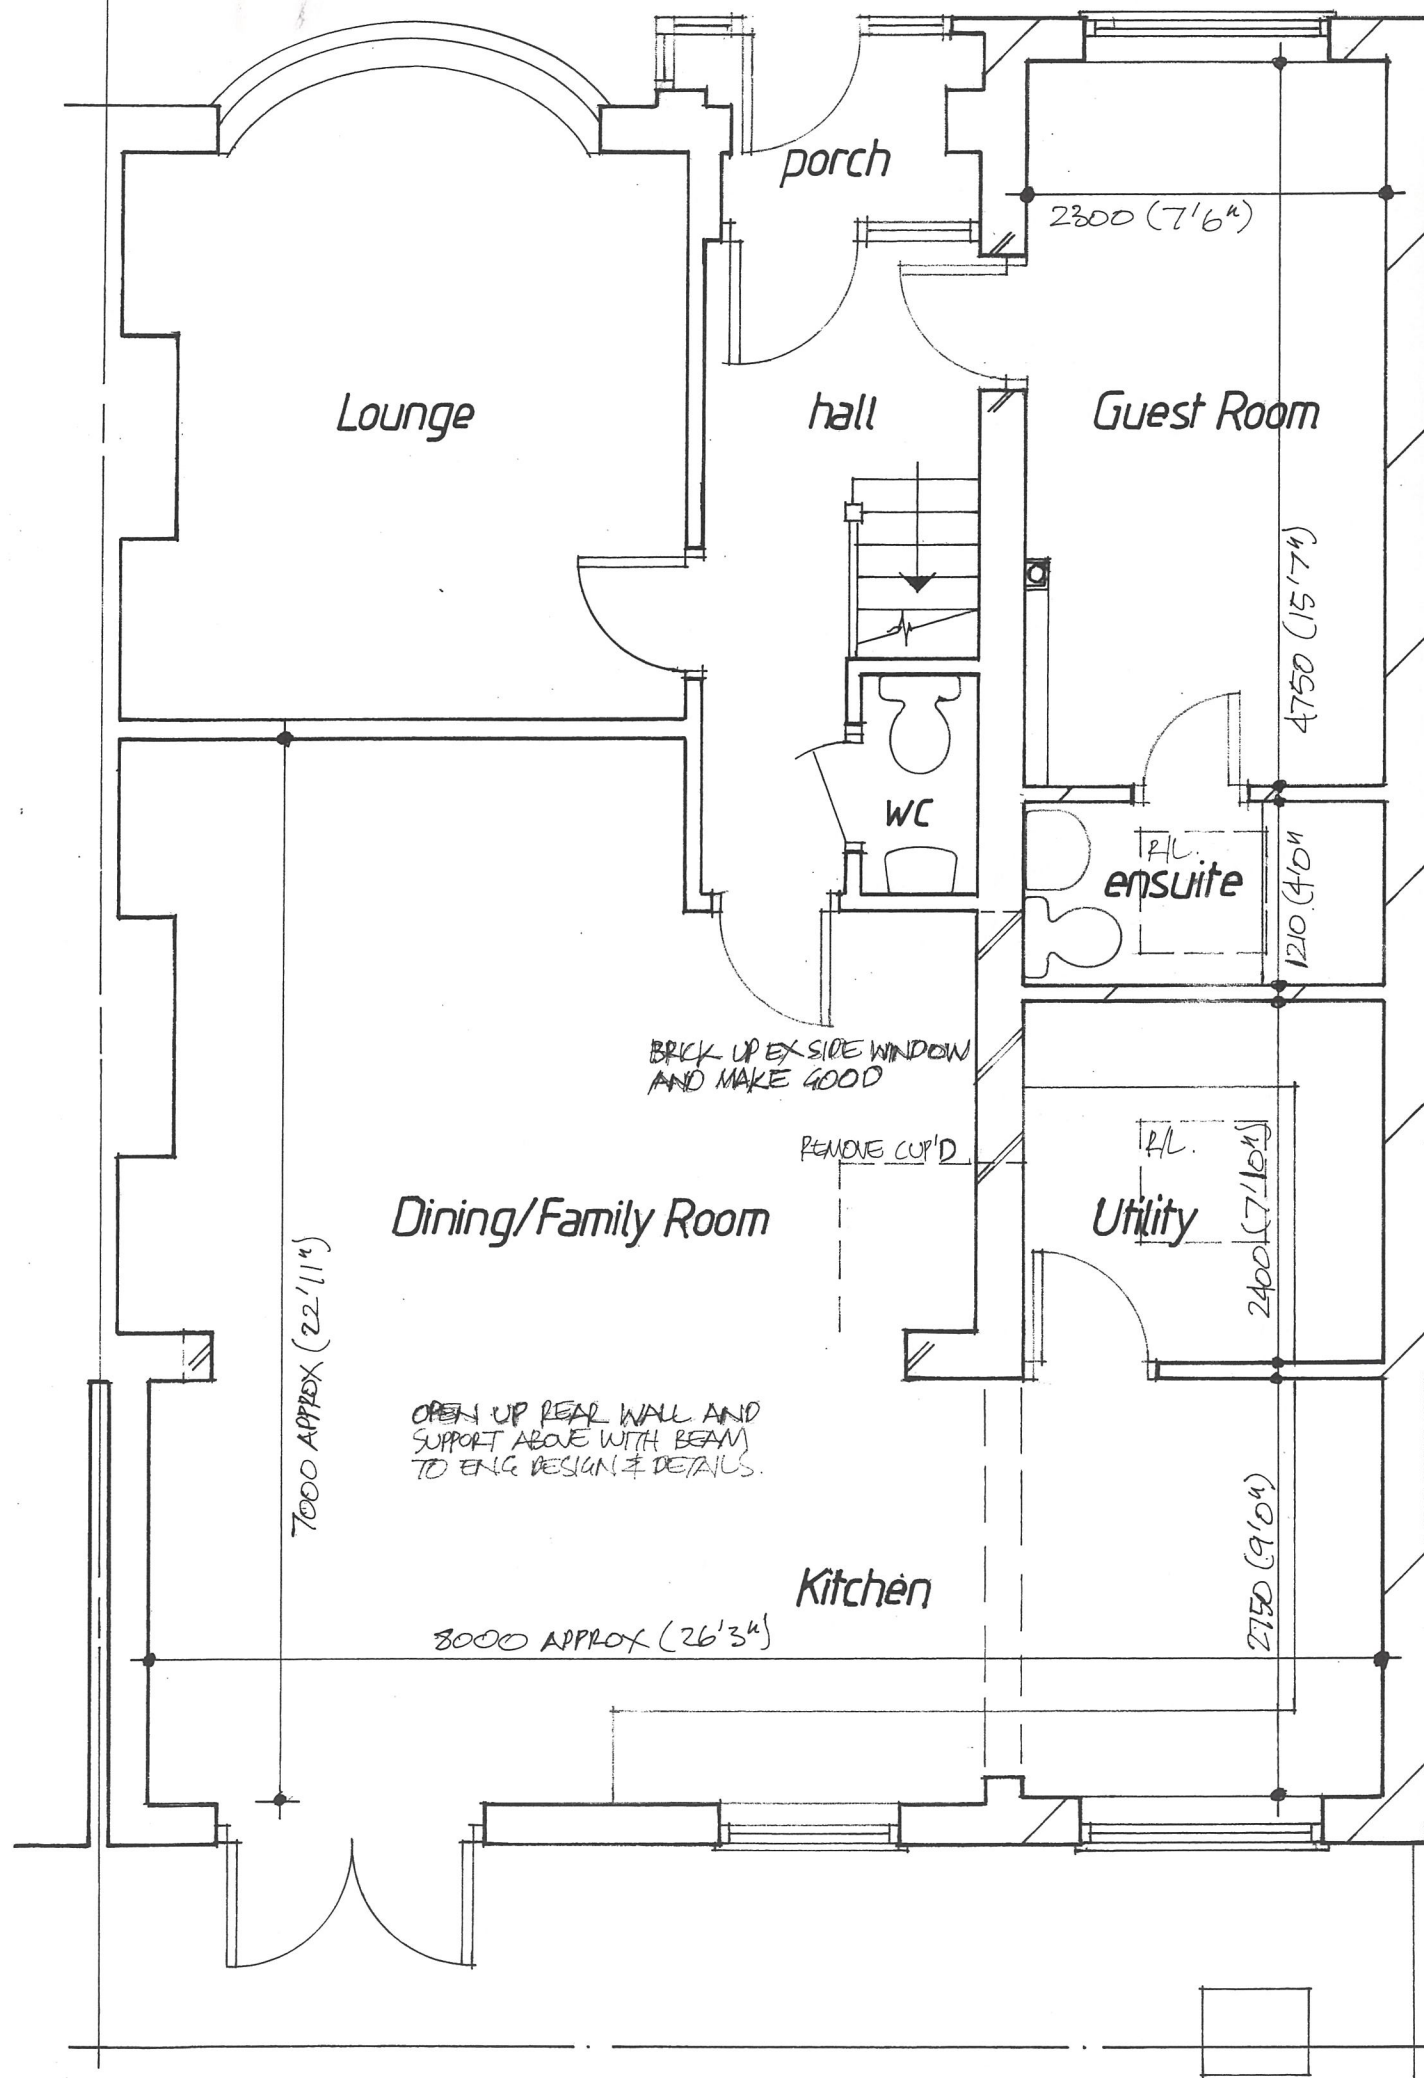

RED CONC TILES TO FRONT TO MATCH MAIN ROOF
FLAT FELT ROOF BEHIND


RED FACING BRICKS TO FRONT TO MATCH EXISTING.

Front

WHITE ALUM/UPR DL WINDOWS TO MATCH EX



Rear

SMOOTH CREAM PAINTED S/C RENDER TO EXPOSED AREAS OF SIDE/REAR ELEVATIONS TO MATCH EX

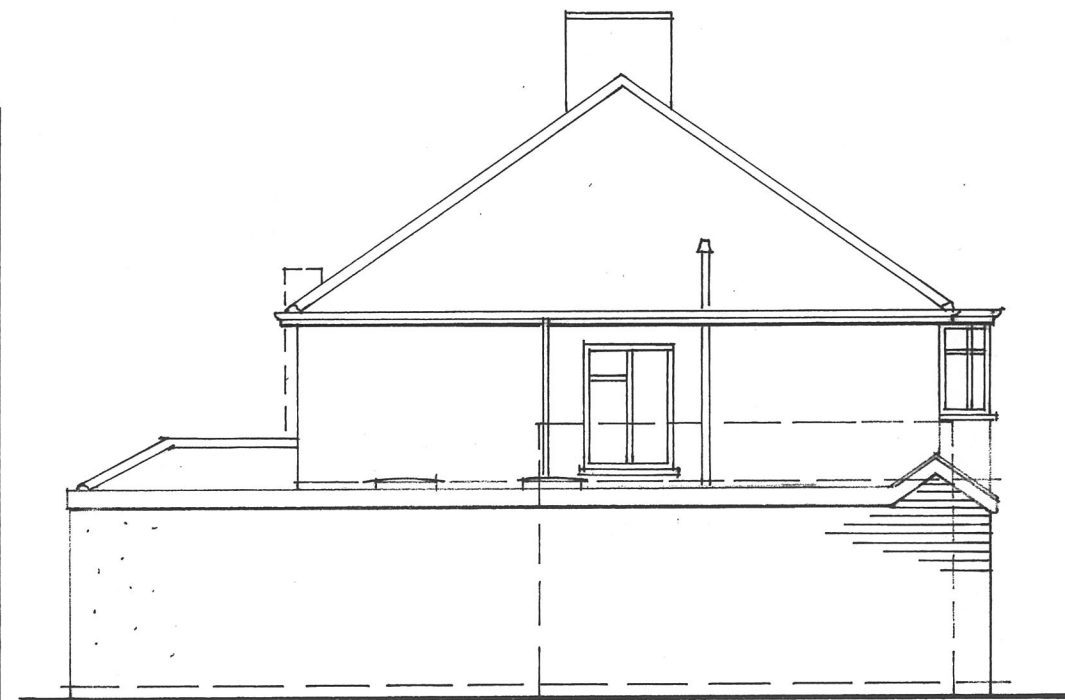

Side

REV A (4/6/25) - NOTES ADDED RE EXTERNAL MATERIALS - RS

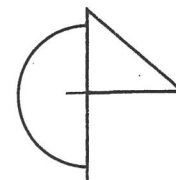 

RICHARD SNEESBY ARCHITECTS
Chartered Architects & Development Consultants
1 BIDEFORD CLOSE EDGWARE MIDDLESEX HA8 6DB
TEL: 020 8951 0900 MOBILE: 07828 959354
EMAIL: richardsneesbyarchitects@hotmail.co.uk

Project:
5 Newnham Ave., Eastcote, HA4 9RW

Proposed Plan + Elevations

Scale: 1:50, 1:100

Date: May 2025

Drawn: RS.

Drwg no: 251066/02

Revision: A