



A= Roof Plan

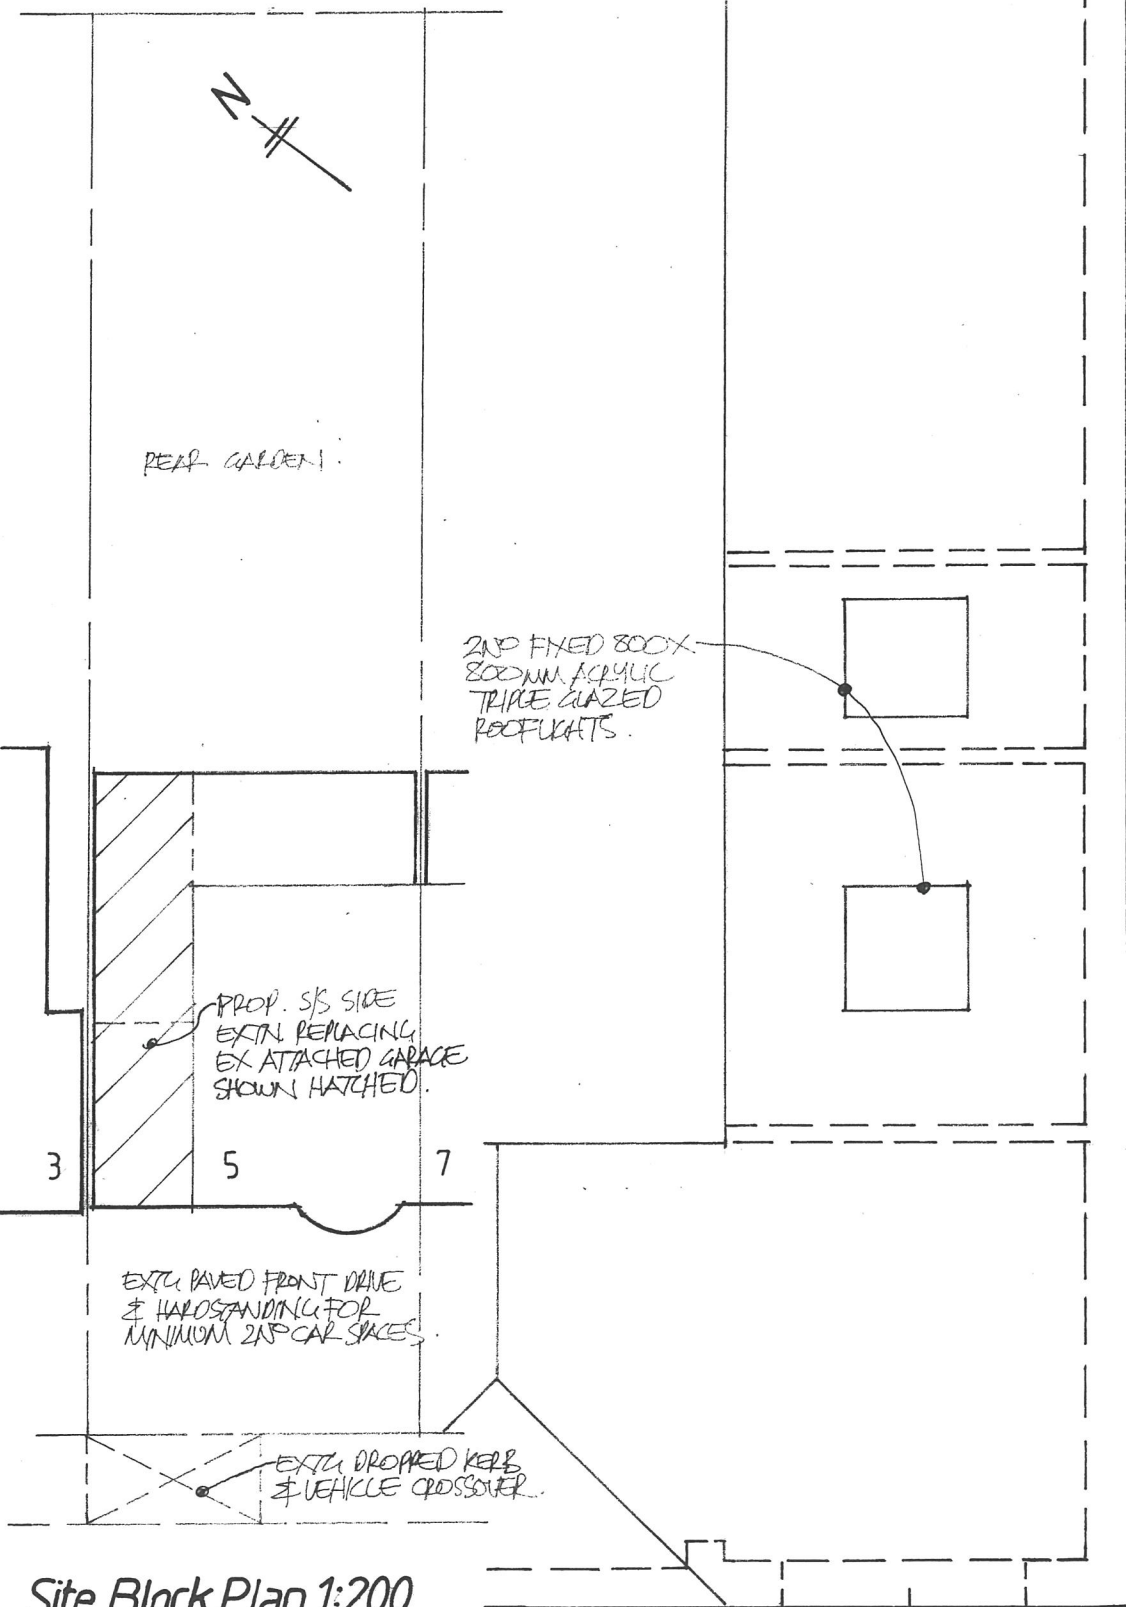


Site Block Plan 1:200

A=

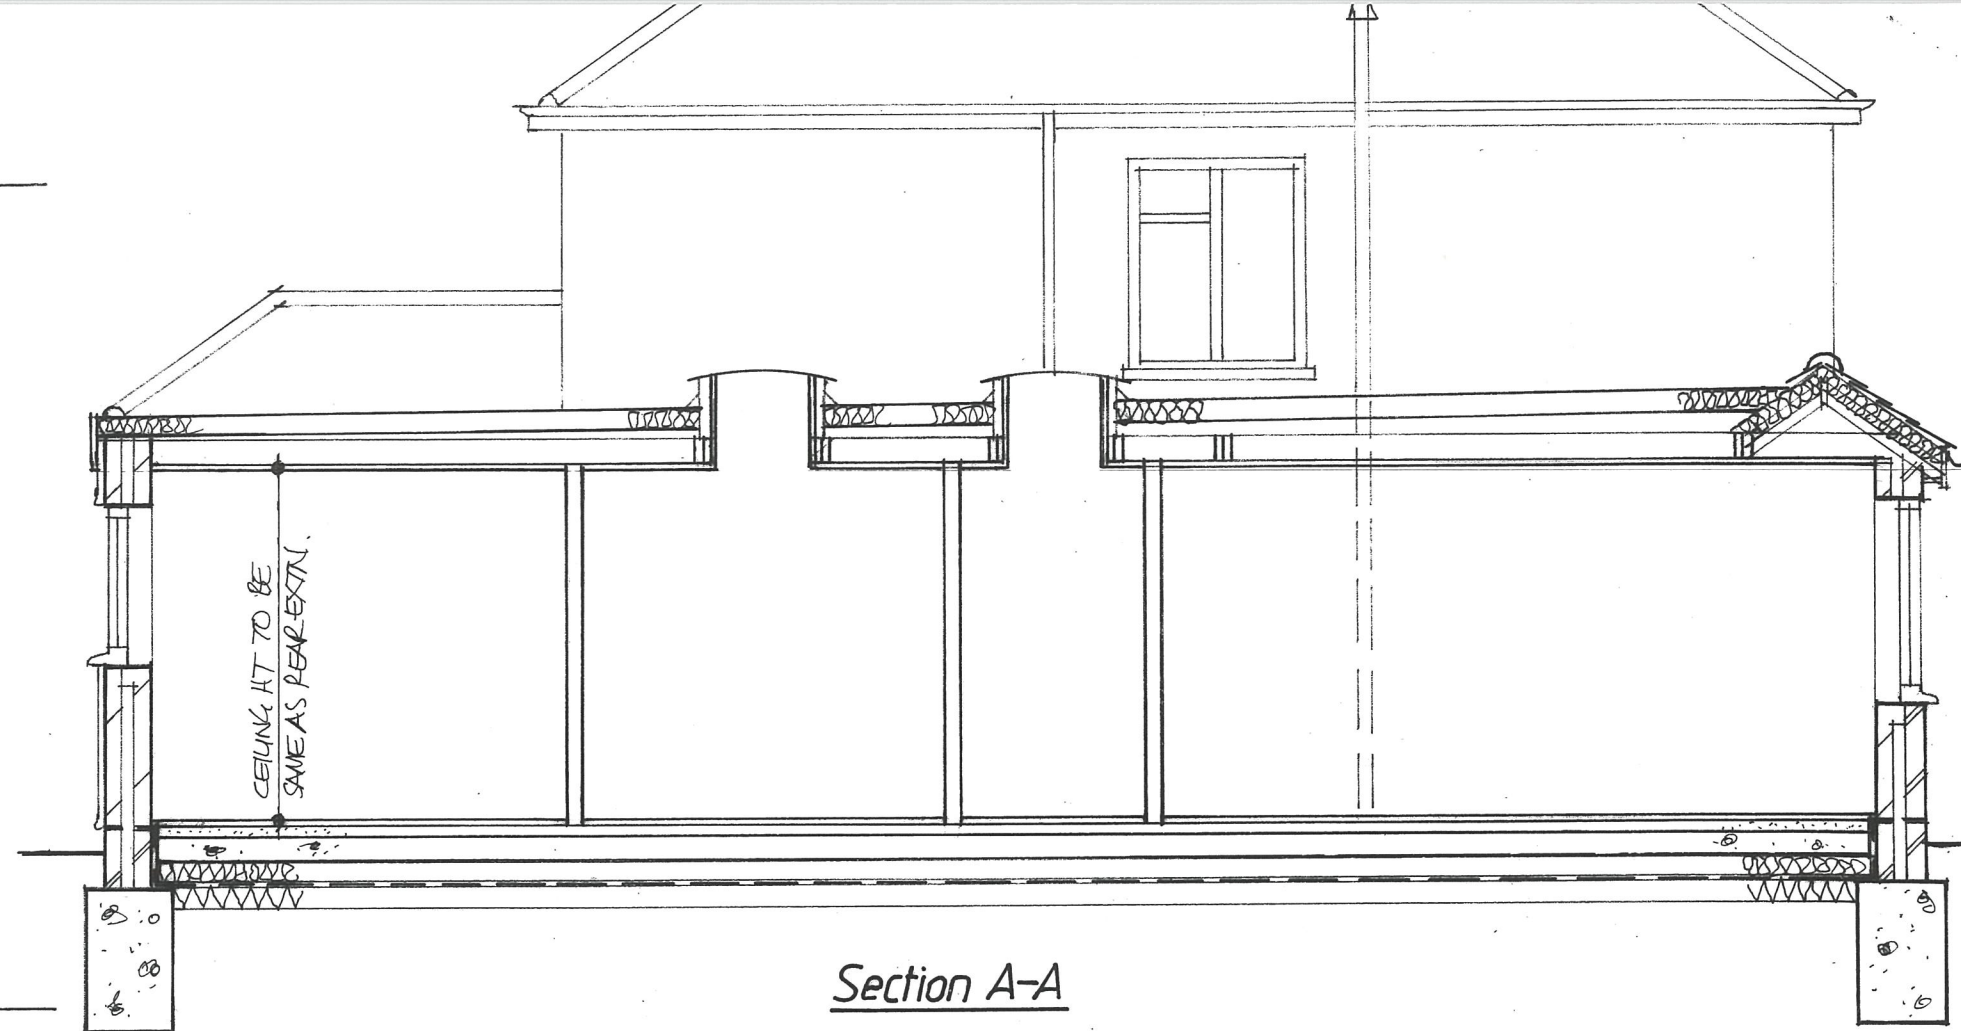

Section A-A

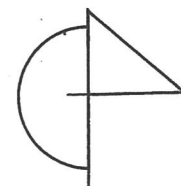

RICHARD SNEESBY ARCHITECTS

Chartered Architects & Development Consultants

1 BIDEFORD CLOSE EDGWARE MIDDLESEX HA8 6DB

TEL: 020 8951 0900 MOBILE: 07828 959354

EMAIL: richardsneesbyarchitects@hotmail.co.uk

Project:

5 Newnham Ave, Eastcote, HA4 9RW

Roof Plan, Section + Block Plan

Scale: 1:50, 1:200

Date: May 2025

Drawn: *RS*

Drwg no: 251066/03

Revision:

