




Do not scale dimensions off drawing except for planning purposes. Contractor to check measurements on site and is responsible for the stability of all the new and existing building whilst the works are proceeding.

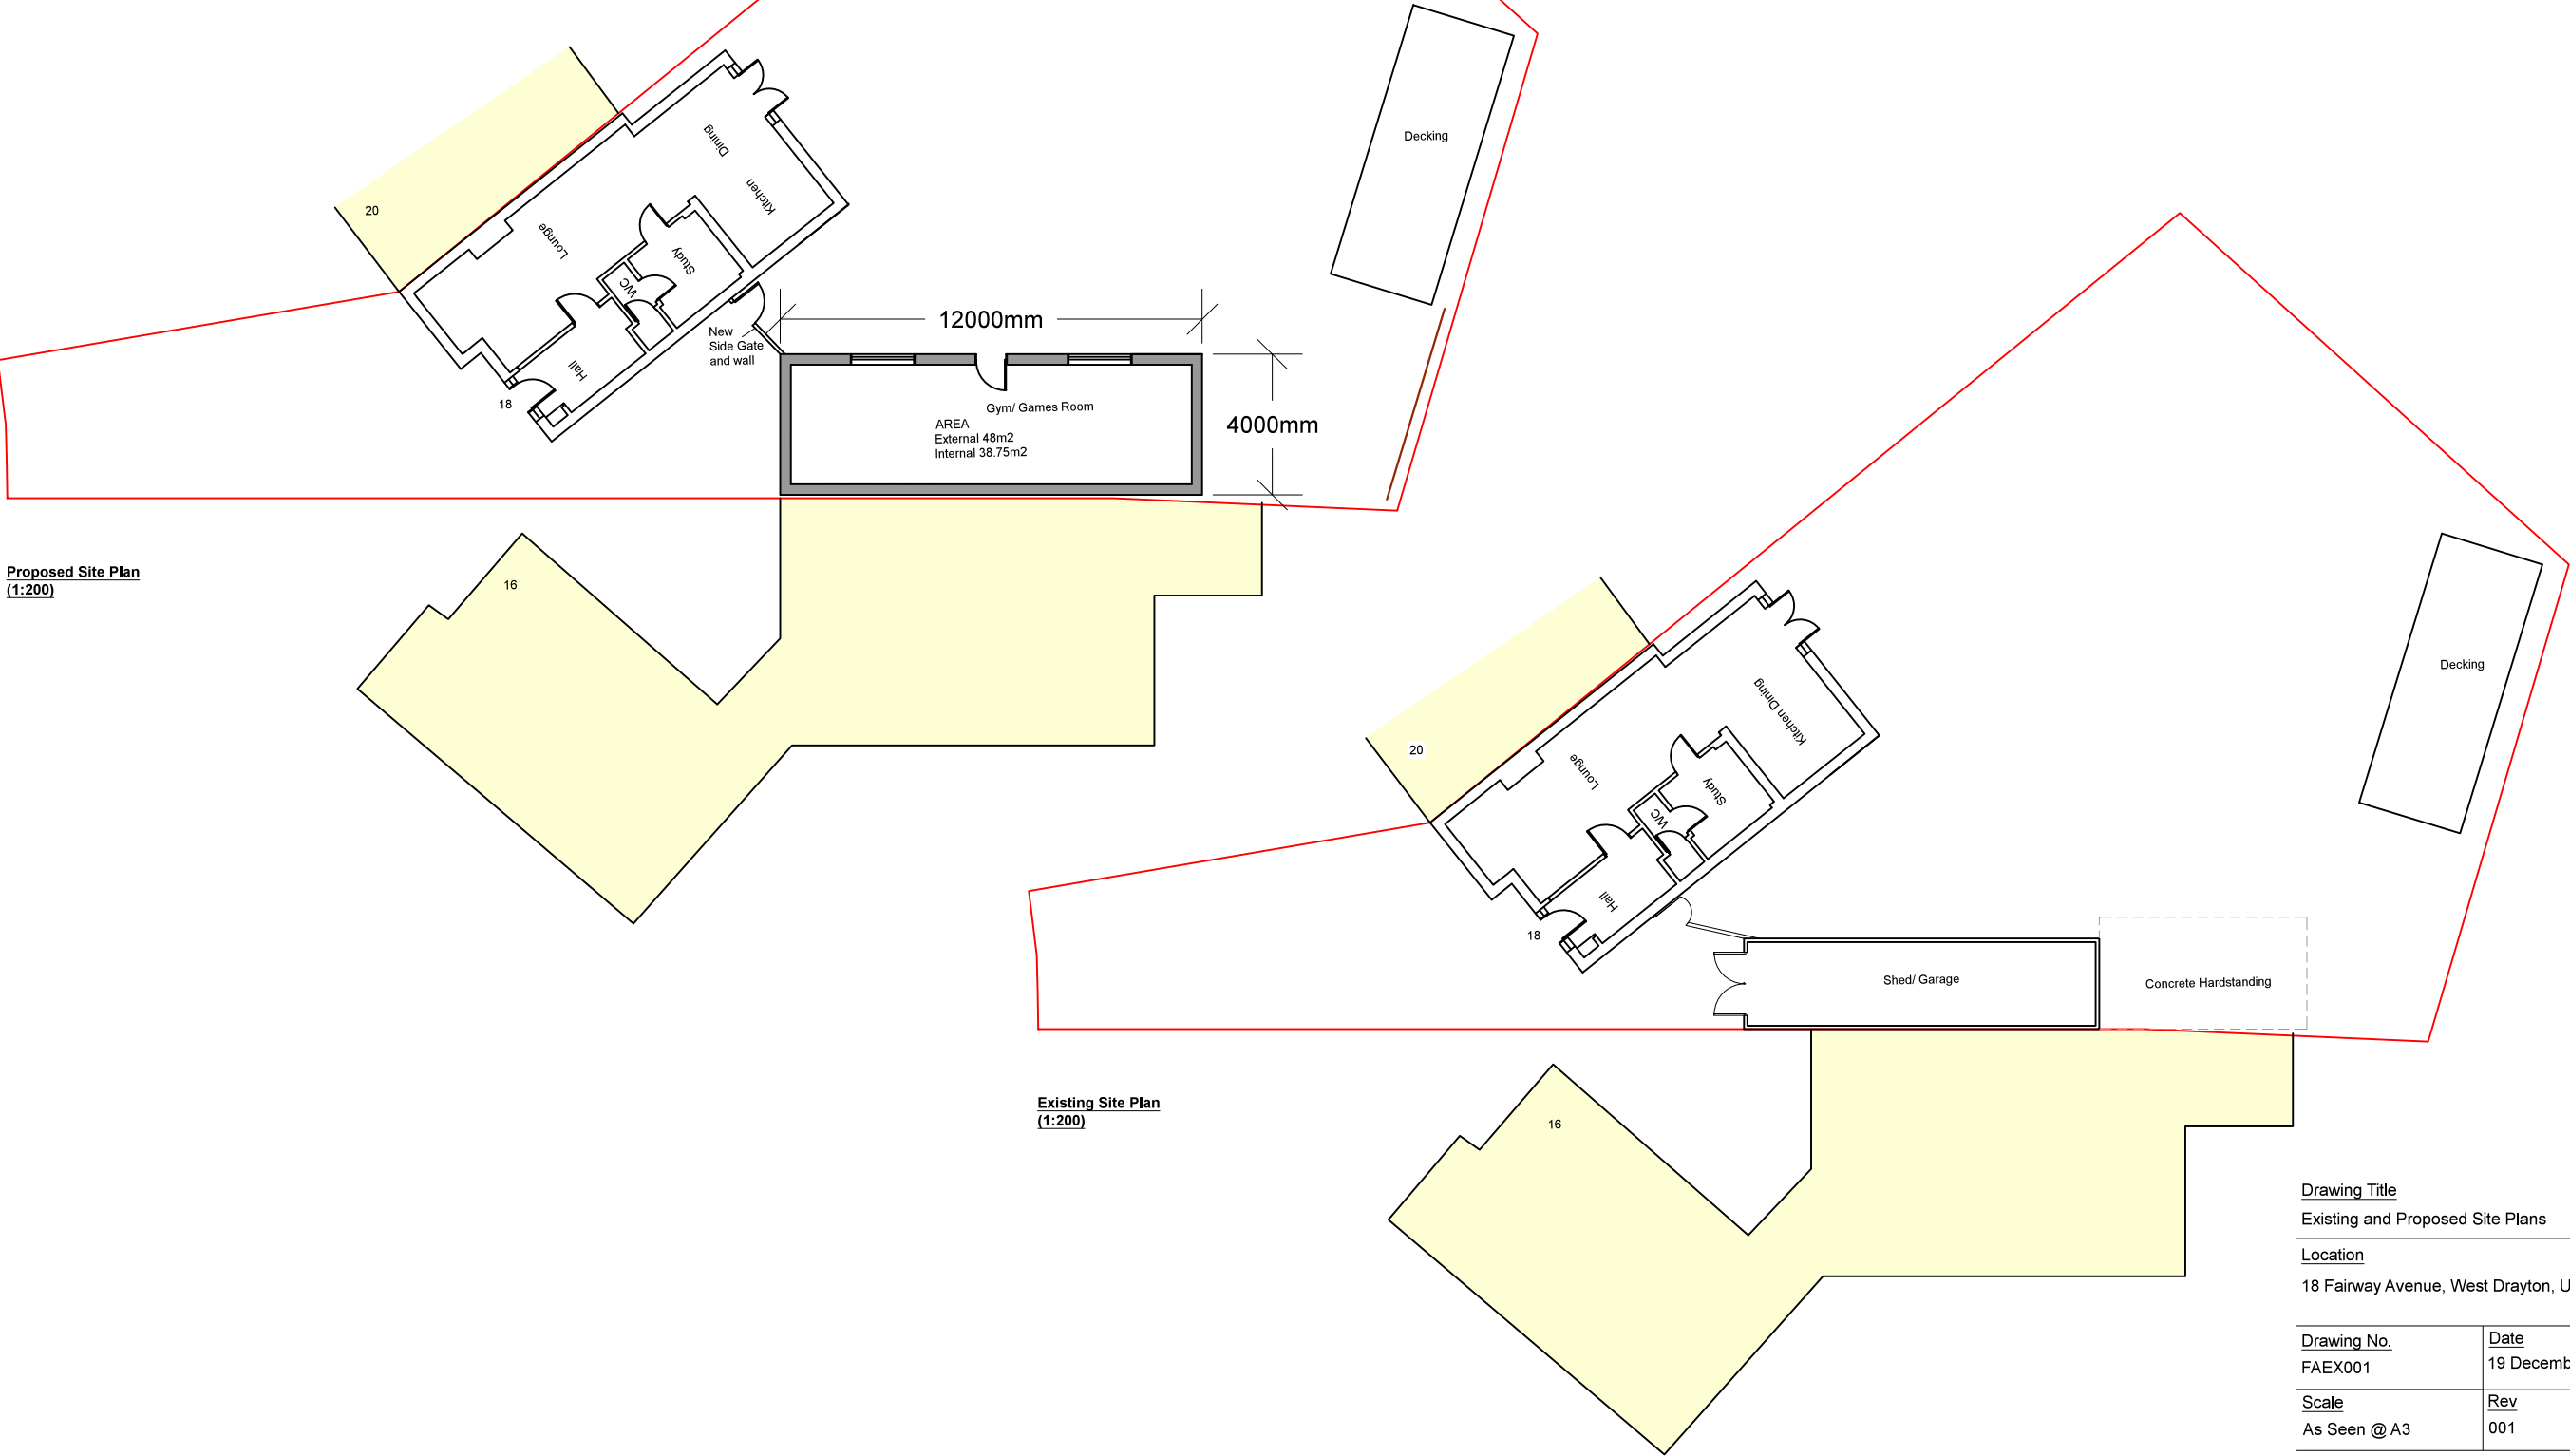

Proposed Site Plan
(1:200)

Existing Site Plan
(1:200)

Drawing Title	
Existing and Proposed Site Plans	
Location	
18 Fairway Avenue, West Drayton, UB7 7AN	
Drawing No.	Date
FAEX001	19 December 2024
Scale	Rev
As Seen @ A3	001

