

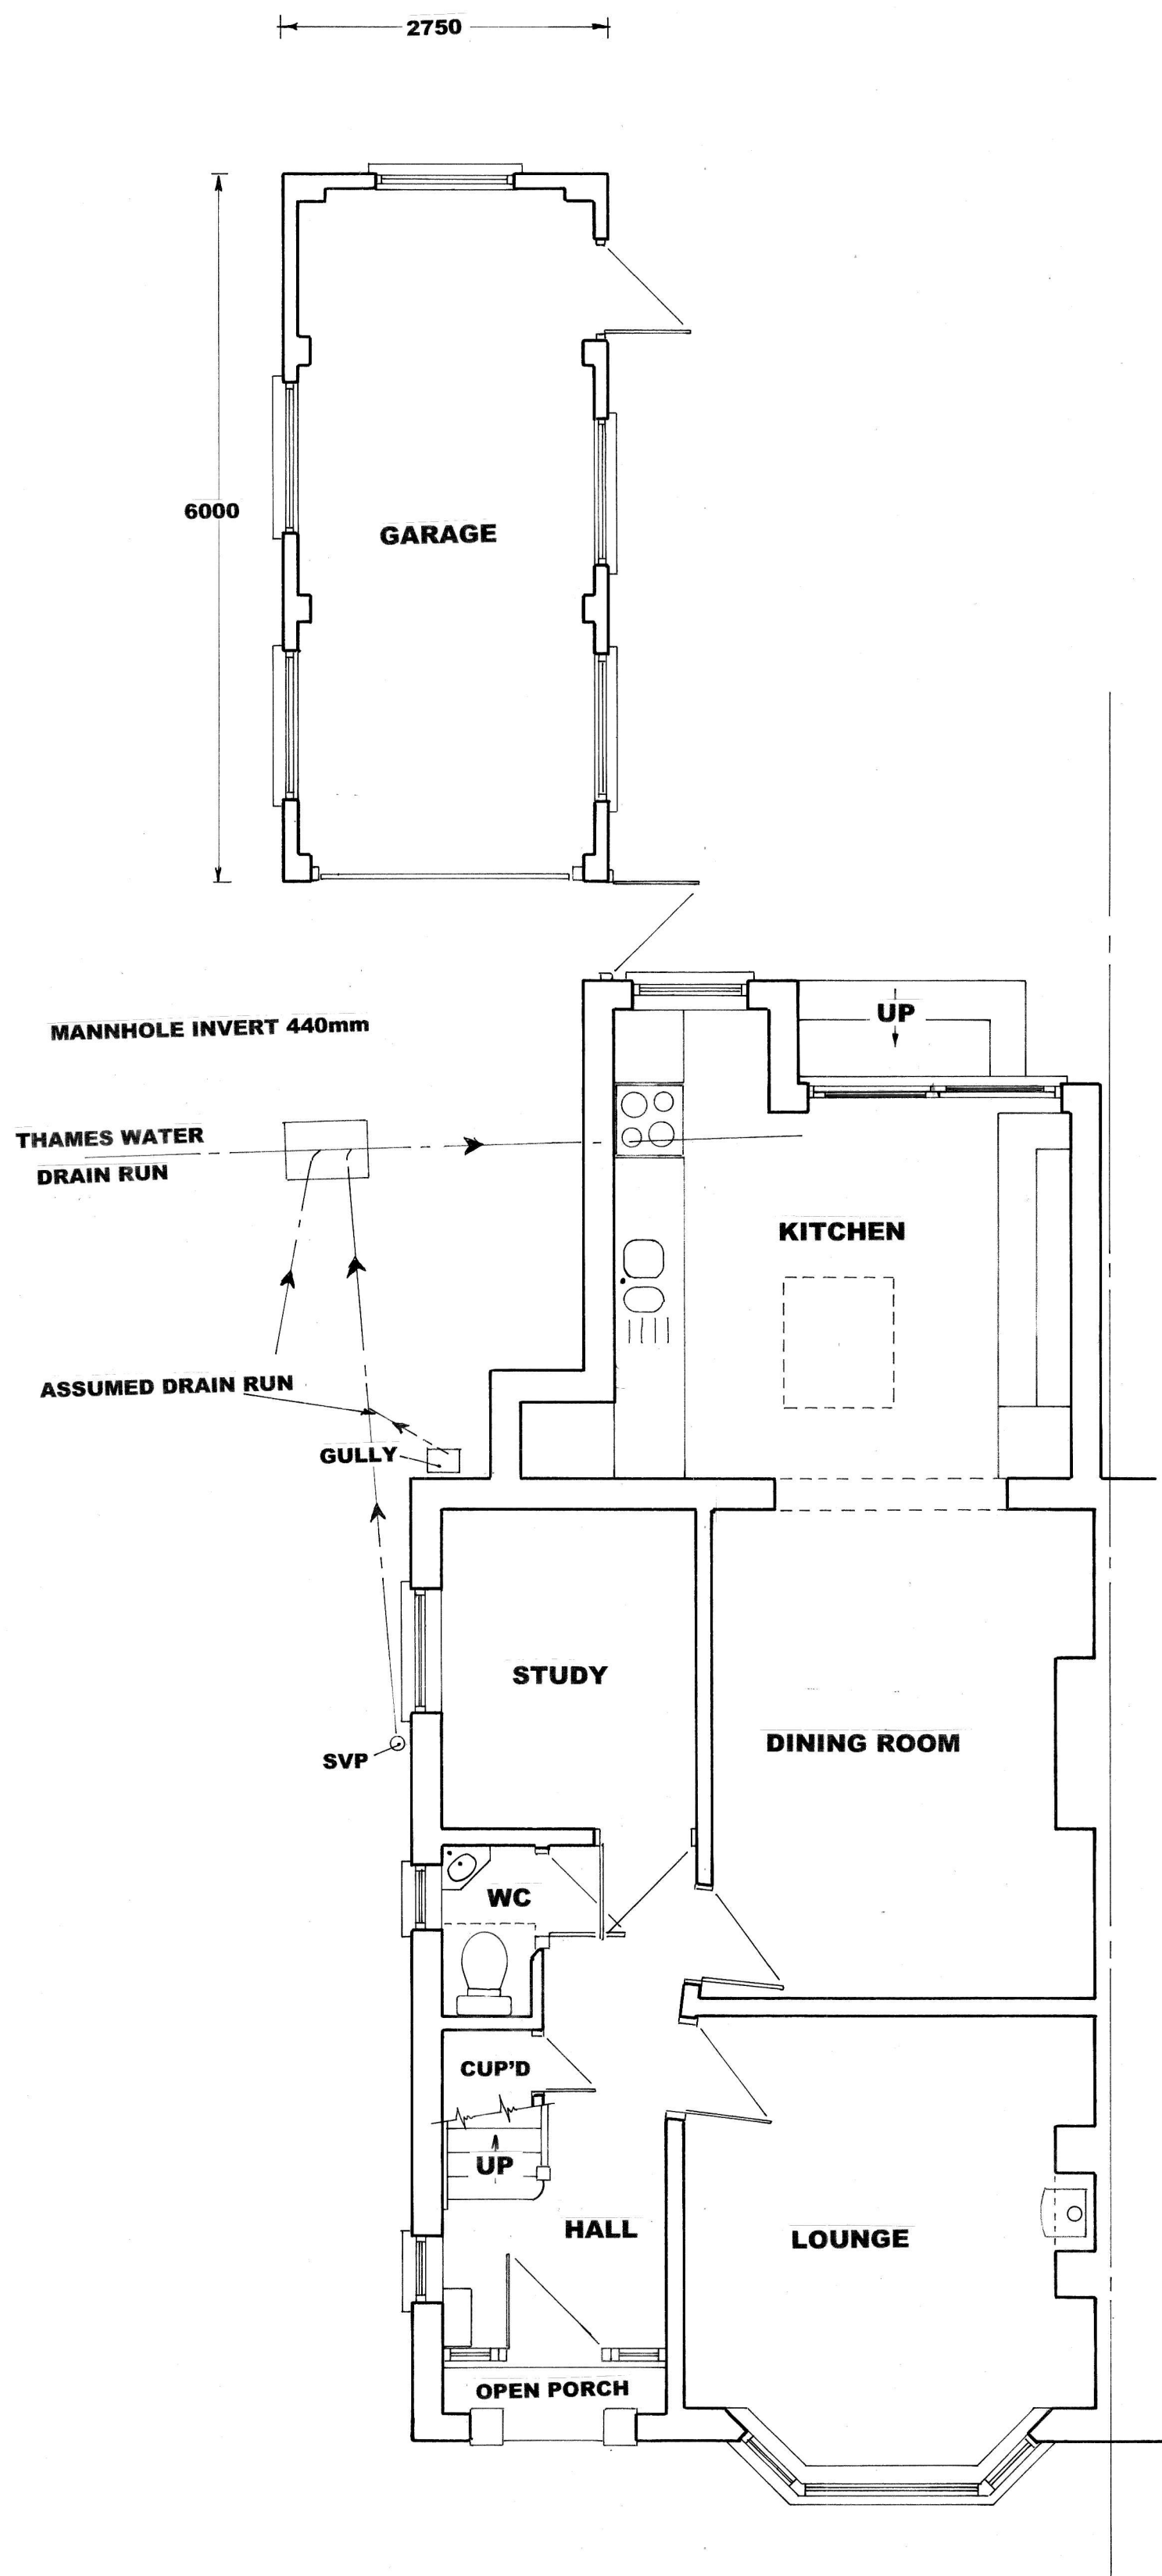


SCALE	1 : 100 AND 1 : 50
DATE	JUNE 2022
DRAWING NO	5 MILL RD/BL/2022/01
DRAWING TITLE	EXISTING AND PROPOSED FLOOR PLANS & ELEVATIONS
PROJECT	PROPOSED GROUND FLOOR REAR EXTENSION

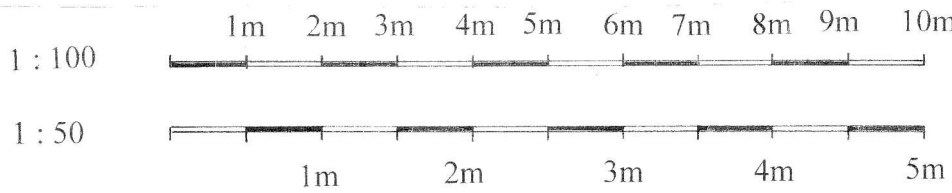


EXISTING GROUND FLOOR PLAN

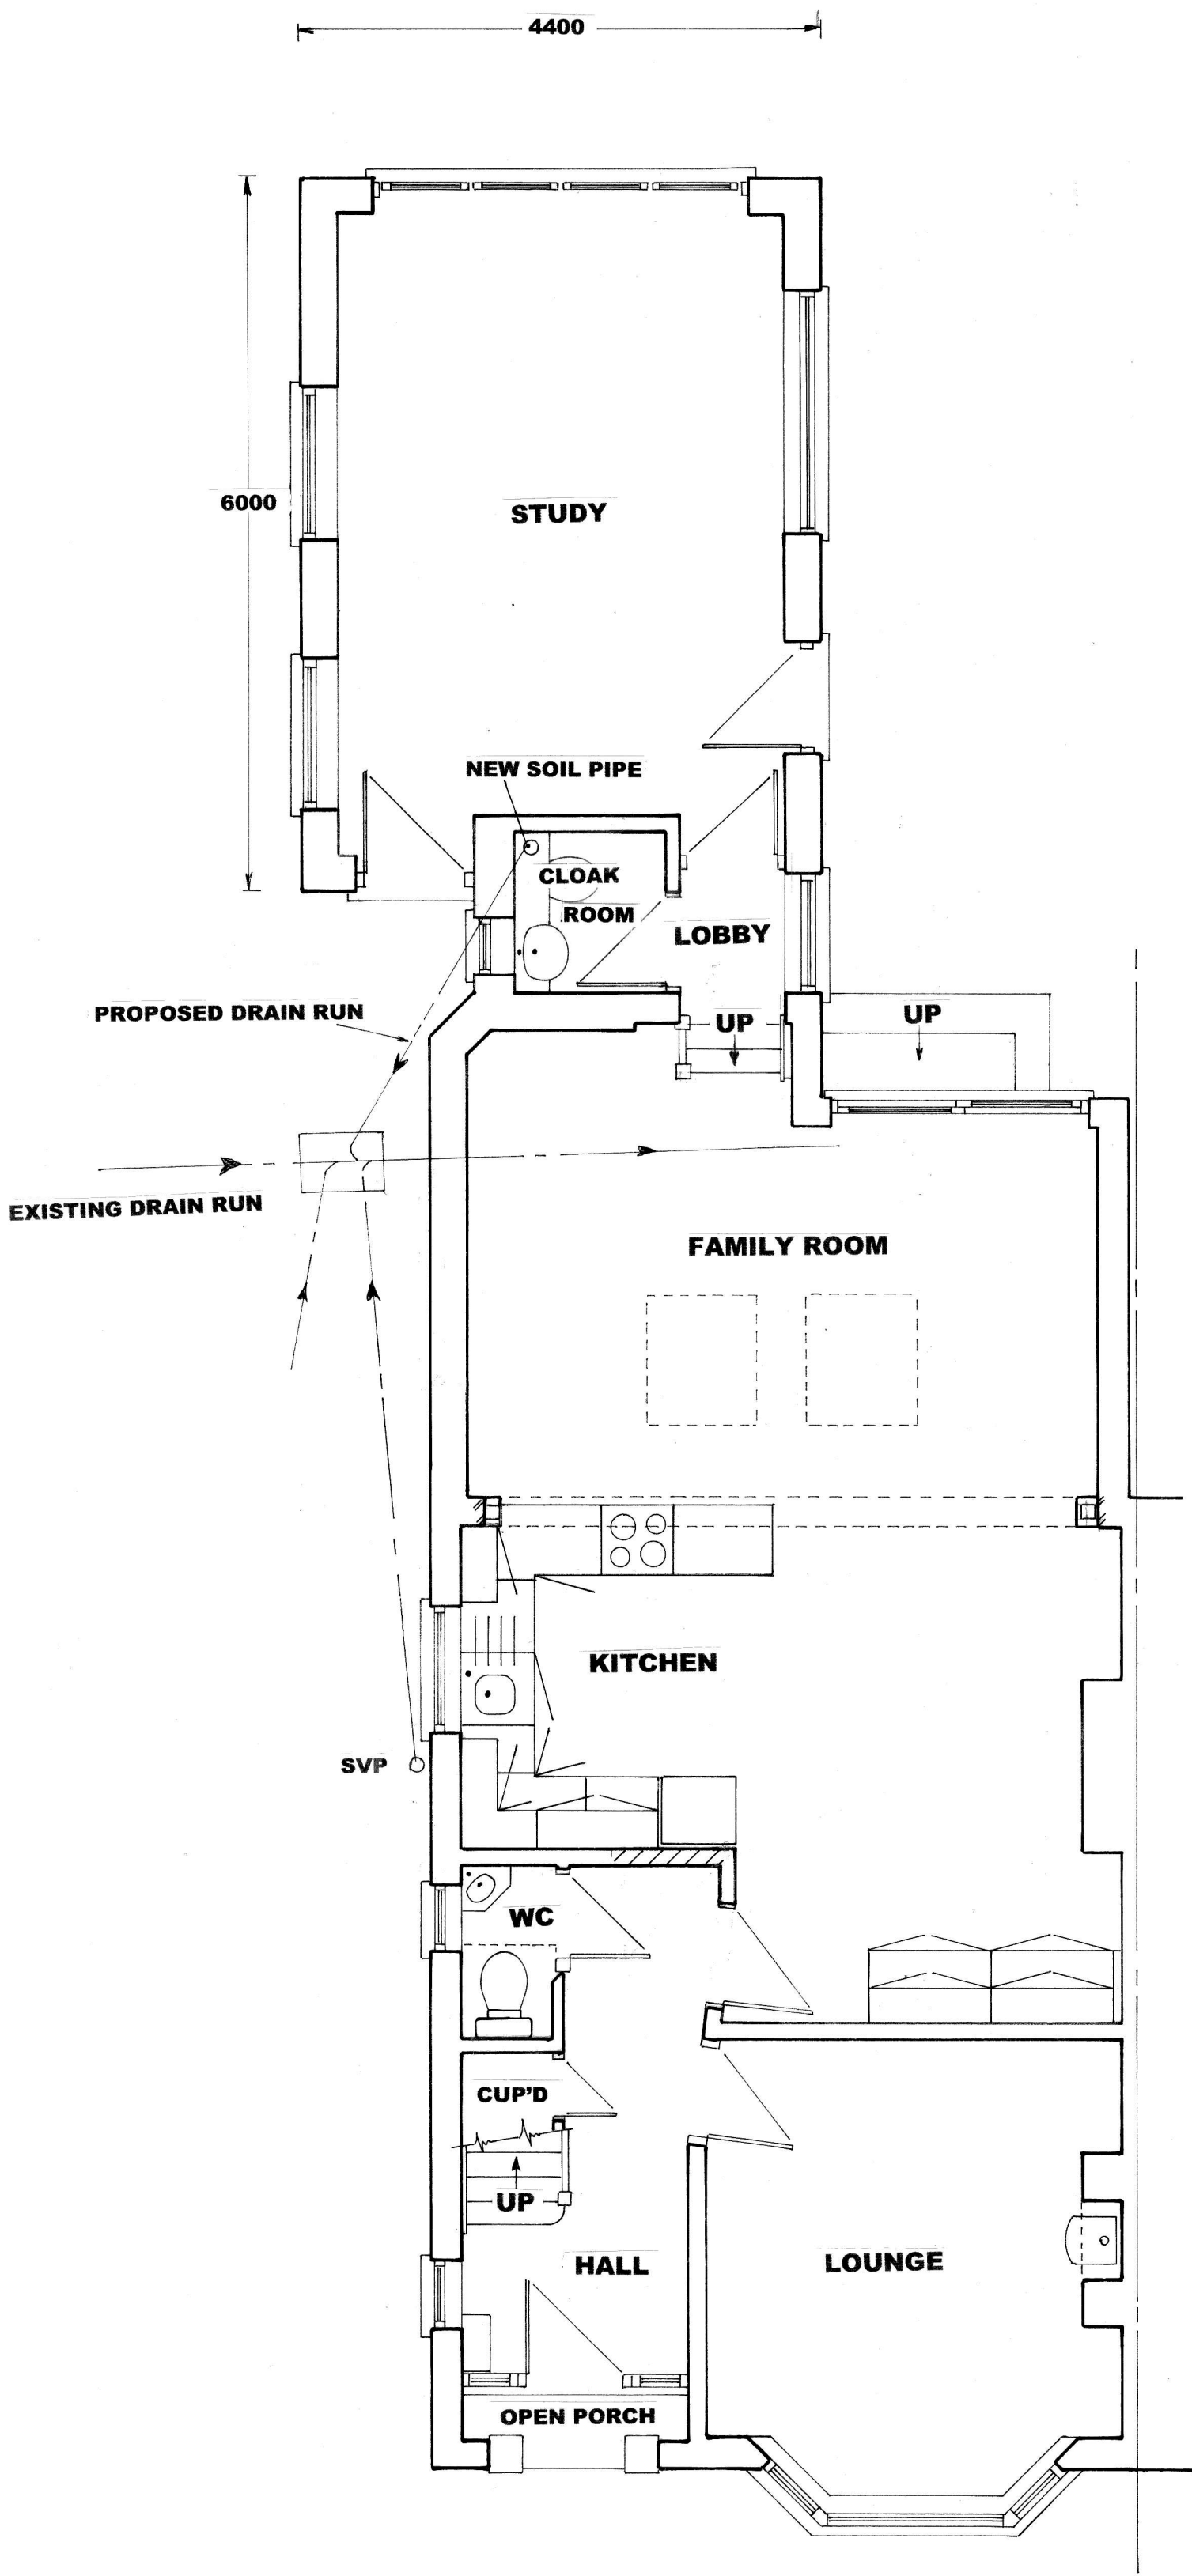


PROPOSED GROUND FLOOR PLAN




EXISTING FLANK ELEVATION

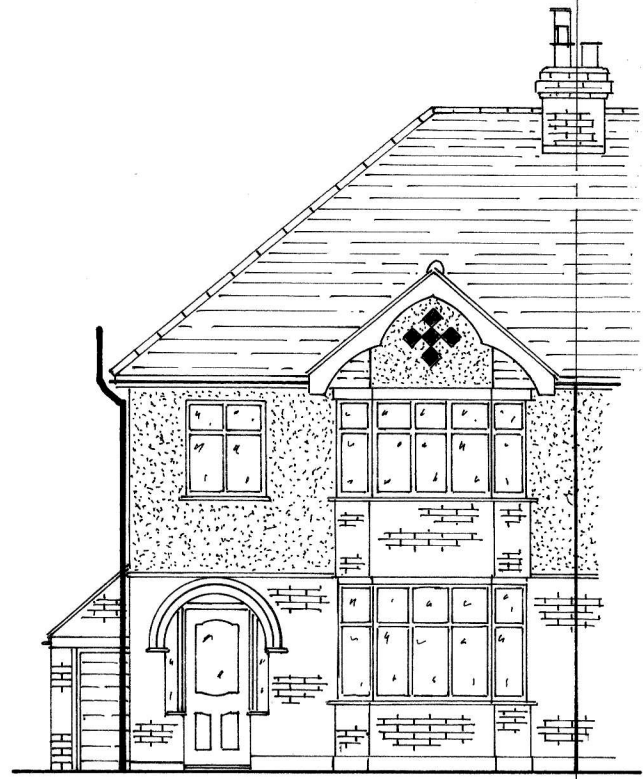

EXISTING FRONT ELEVATION

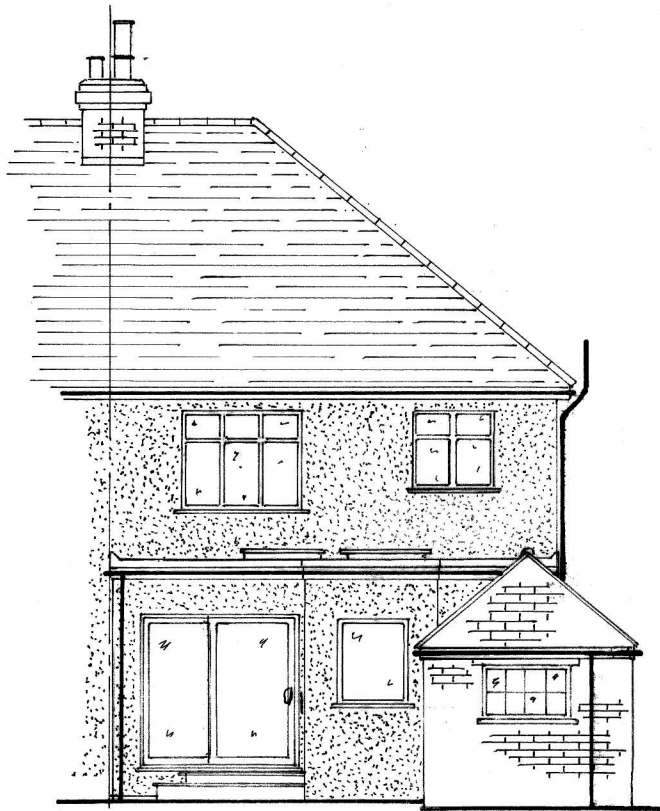


EXISTING REAR ELEVATION

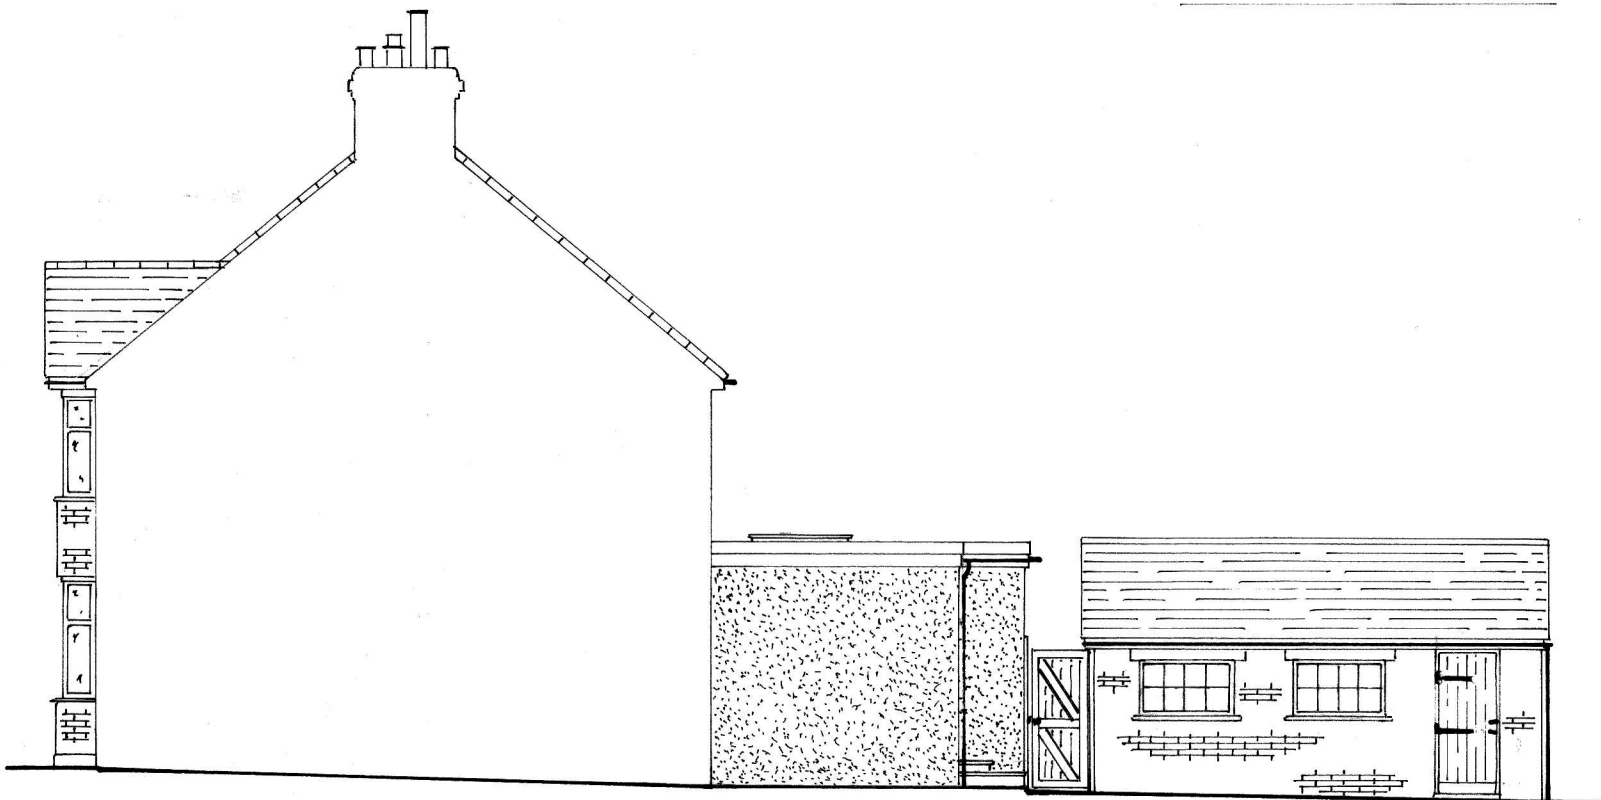


EXISTING FLANK ELEVATION




PROPOSED FLANK ELEVATION

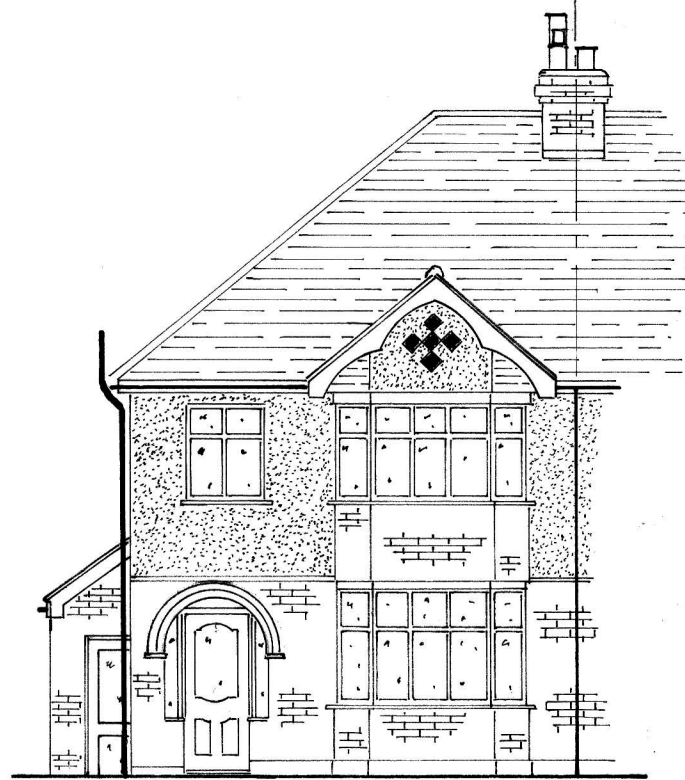

PROPOSED FRONT ELEVATION

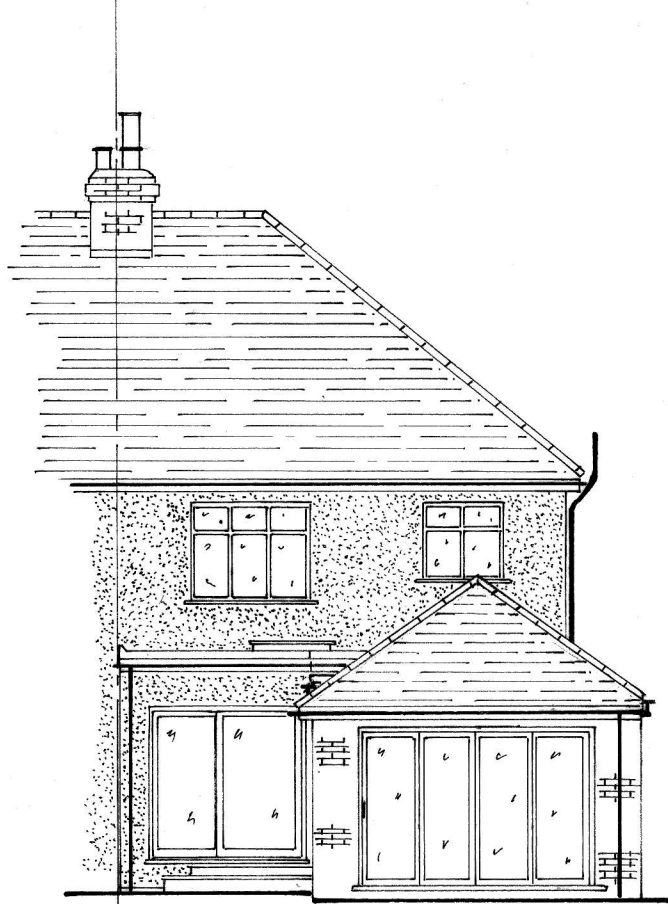

PROPOSED REAR ELEVATION

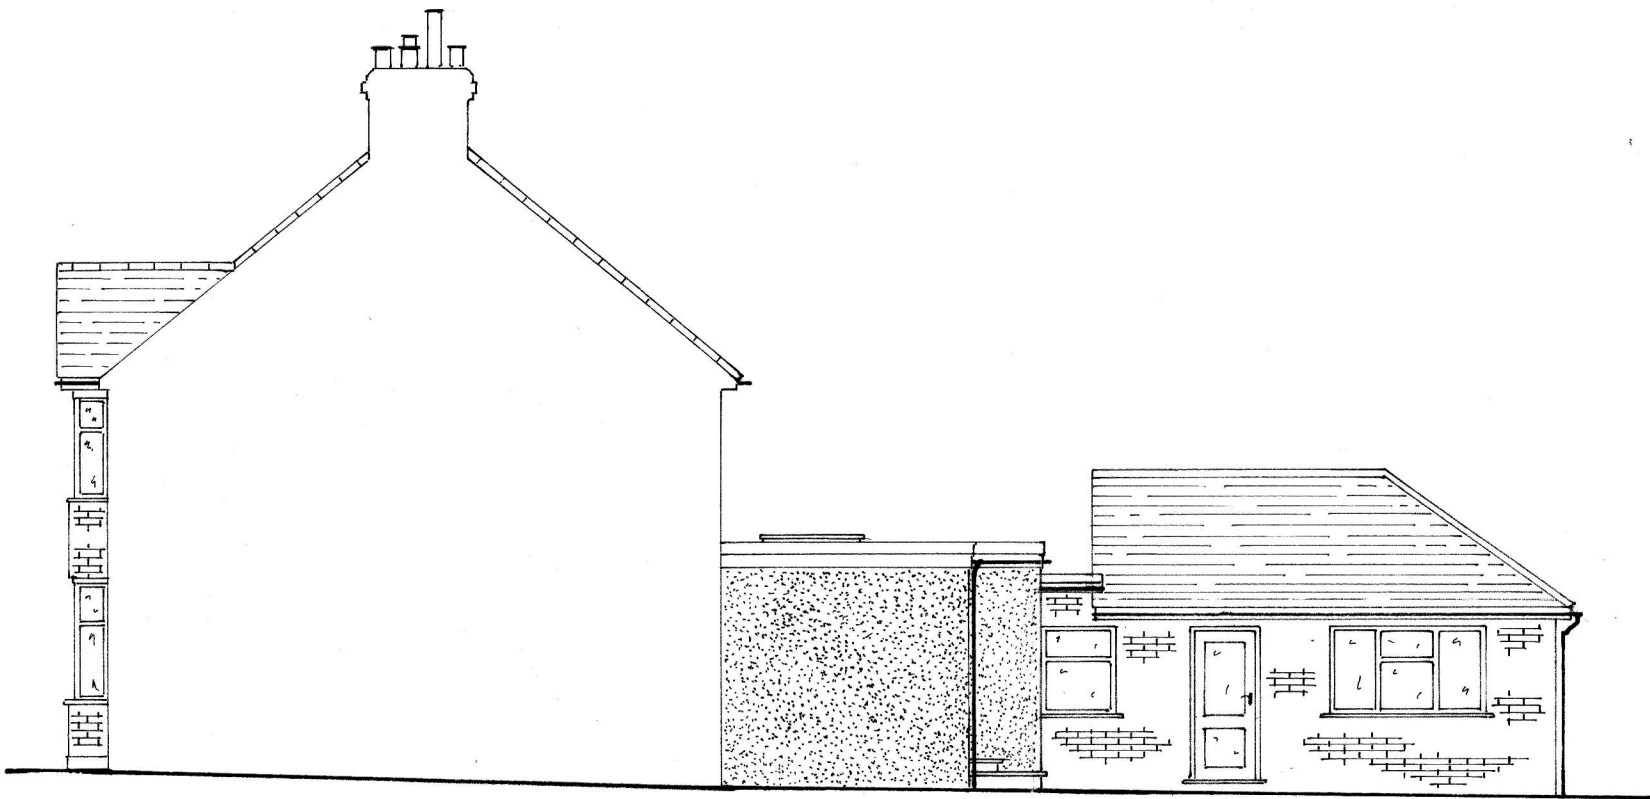

PROPOSED FLANK ELEVATION