


Window to side elevation of No 7 serves as a hallway (non habitable room)

Outline of No. 7



EXISTING GROUND FLOOR PLAN

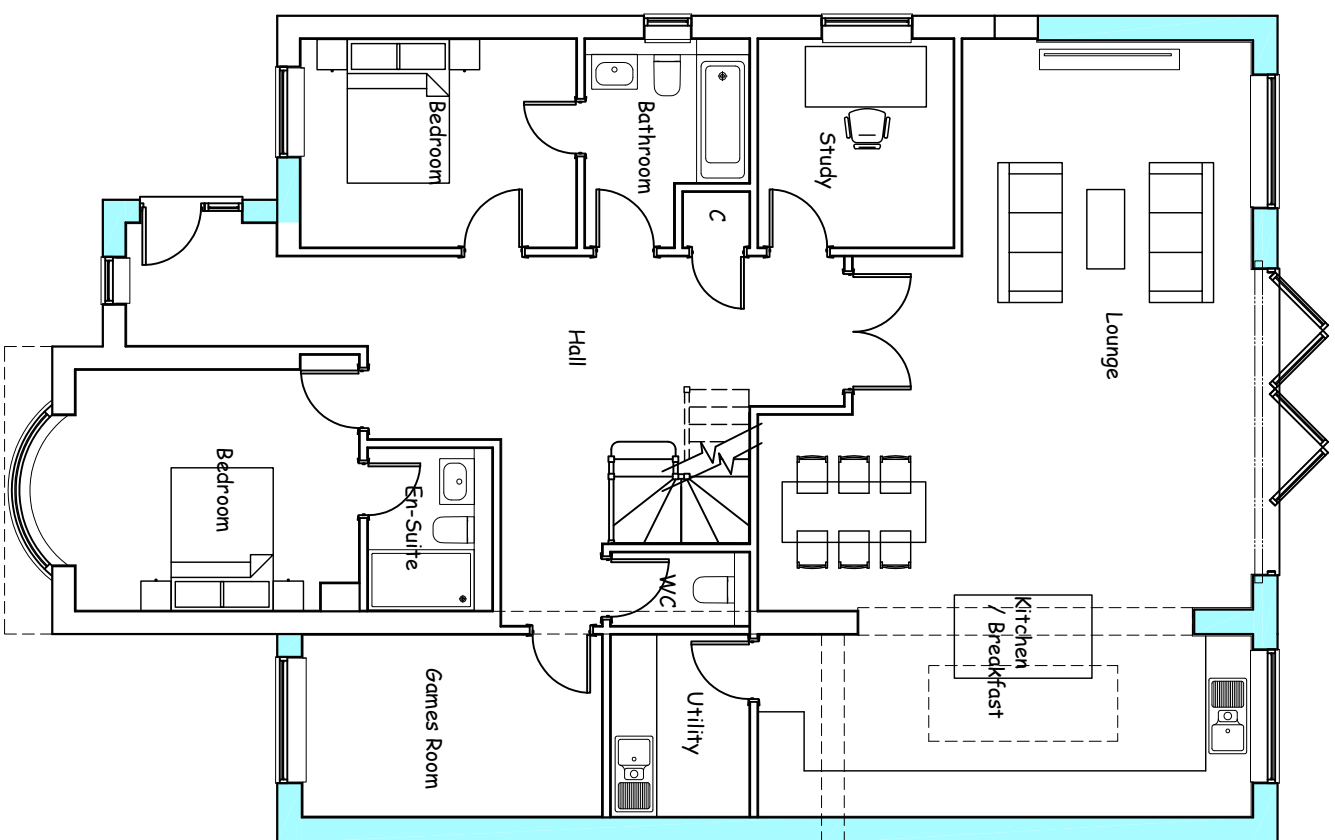


Outline of No. 7

Window to side elevation of No 7 serves as a hallway only (non habitable room)


PROPOSED GROUND FLOOR PLAN

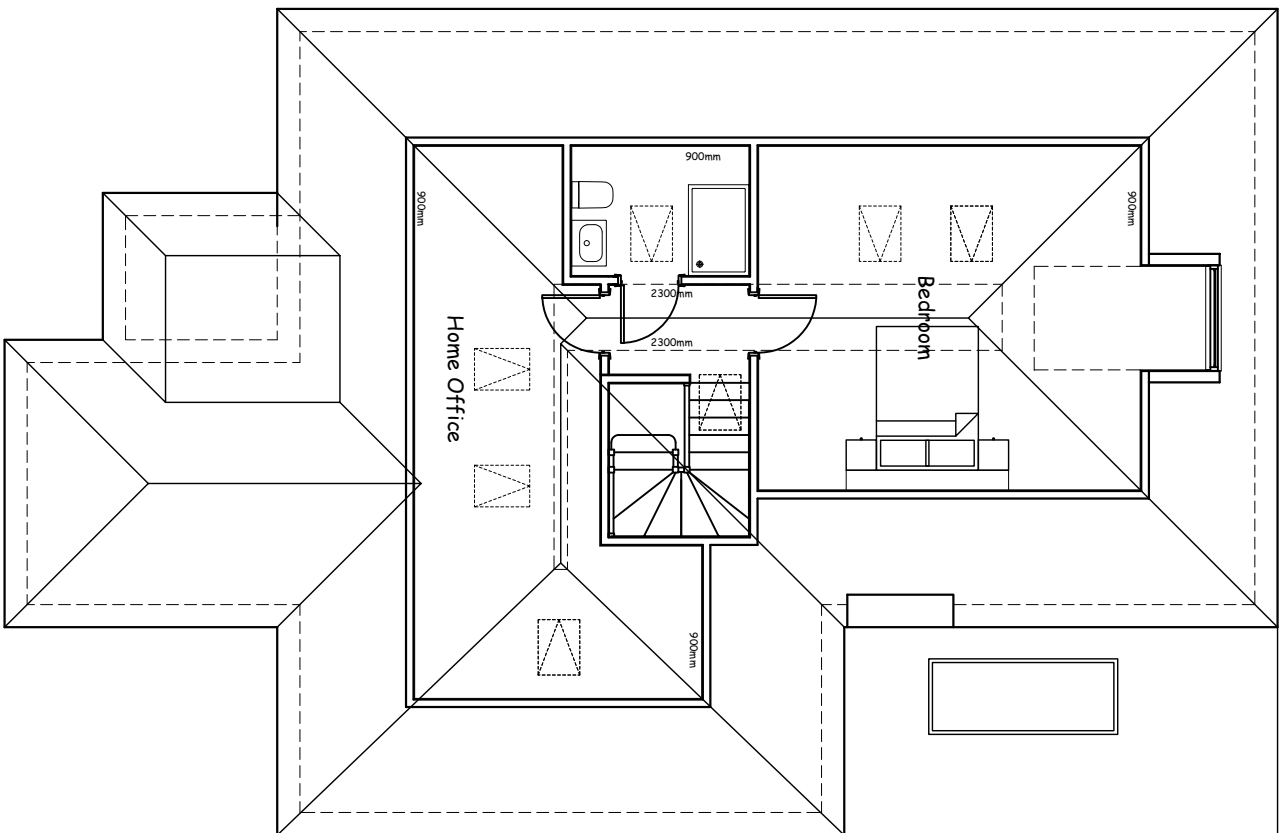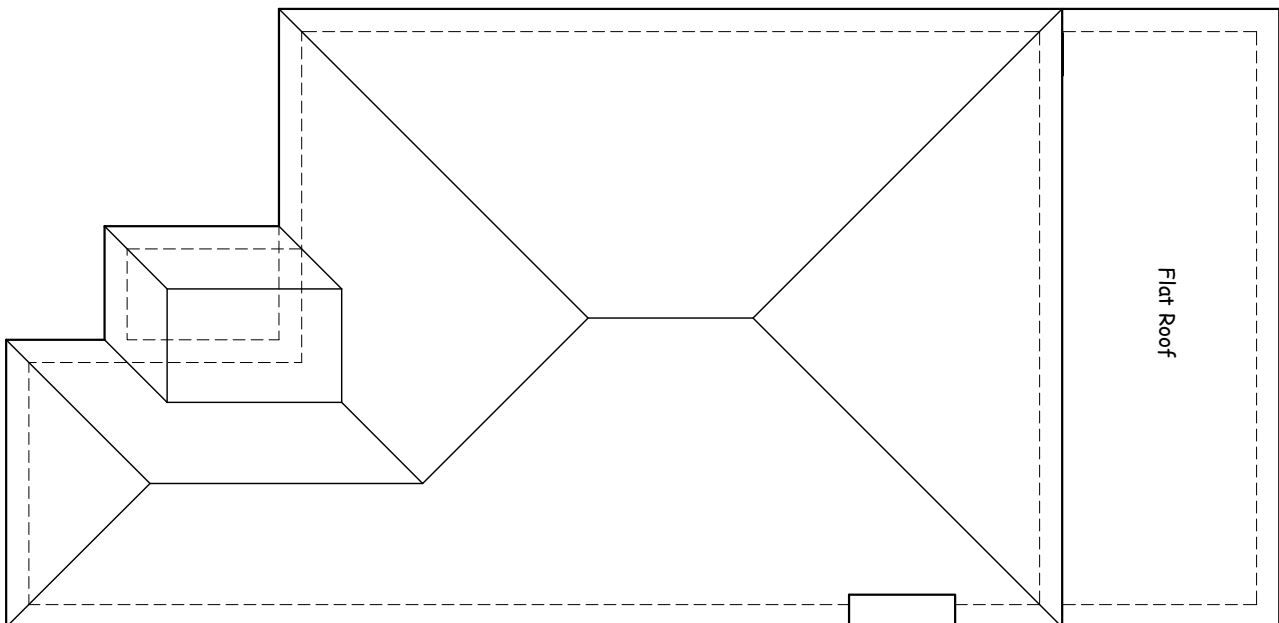


PROPOSED SECOND FLOOR PLAN

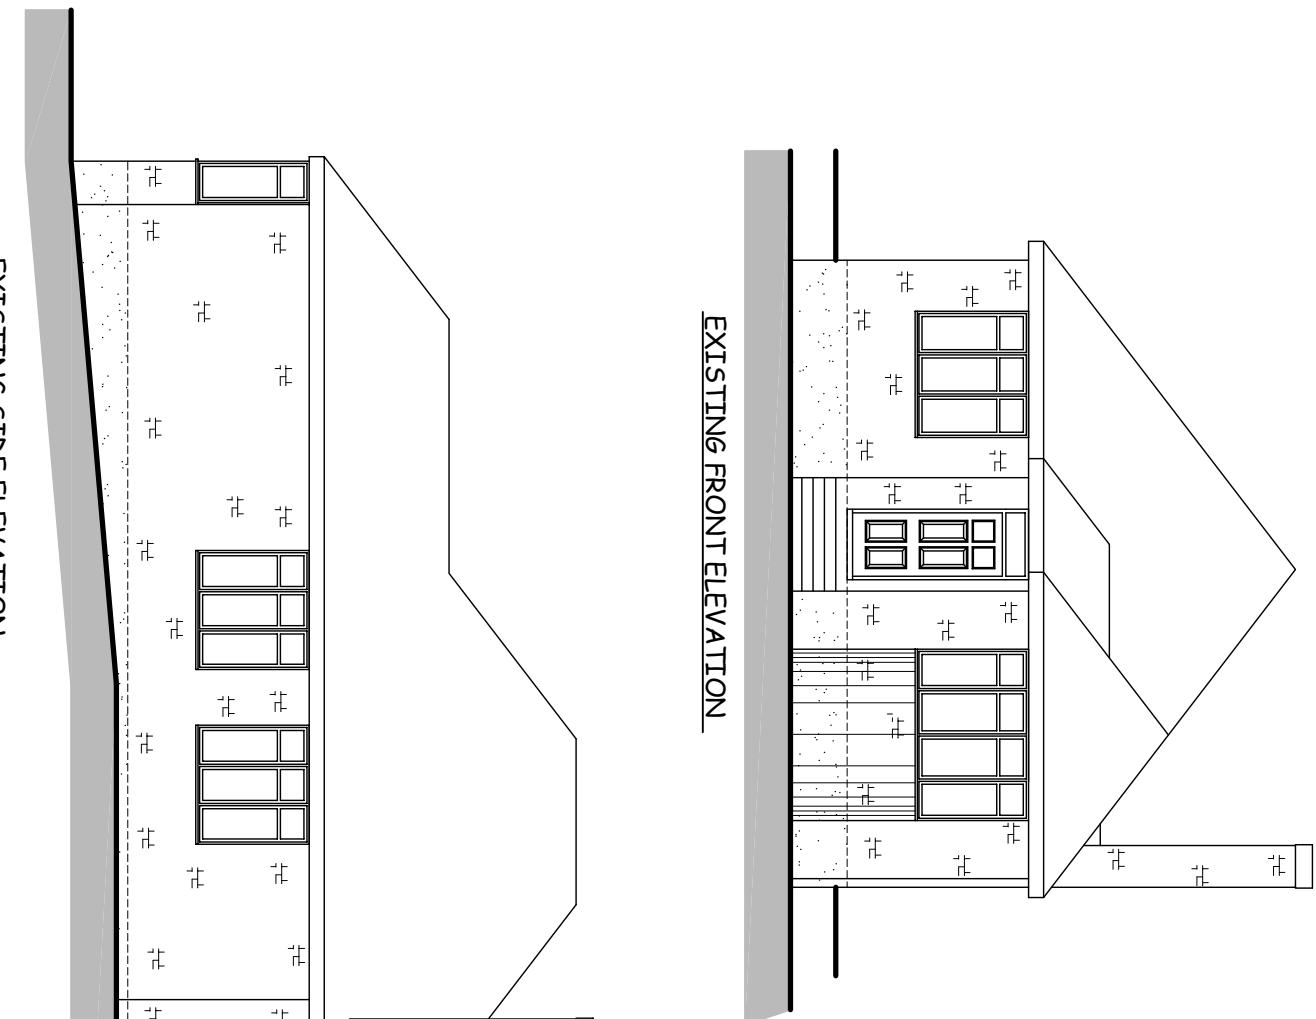


EXISTING FRONT ELEVATION

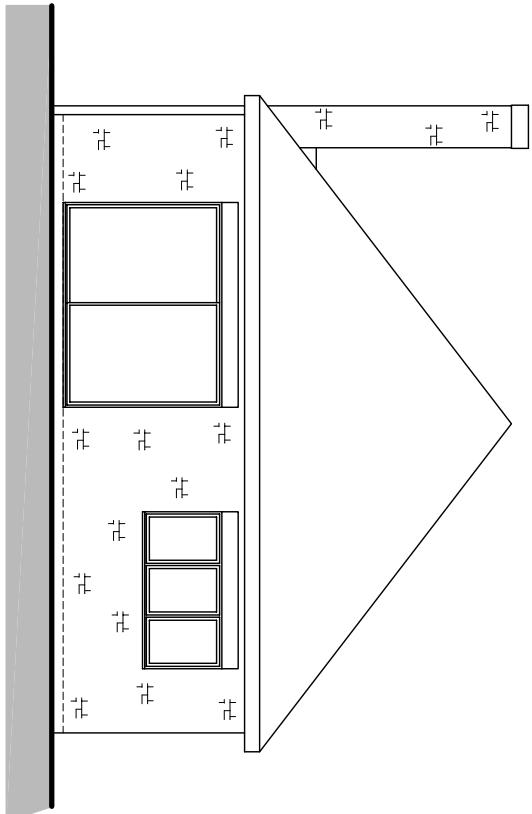


EXISTING REAR ELEVATION

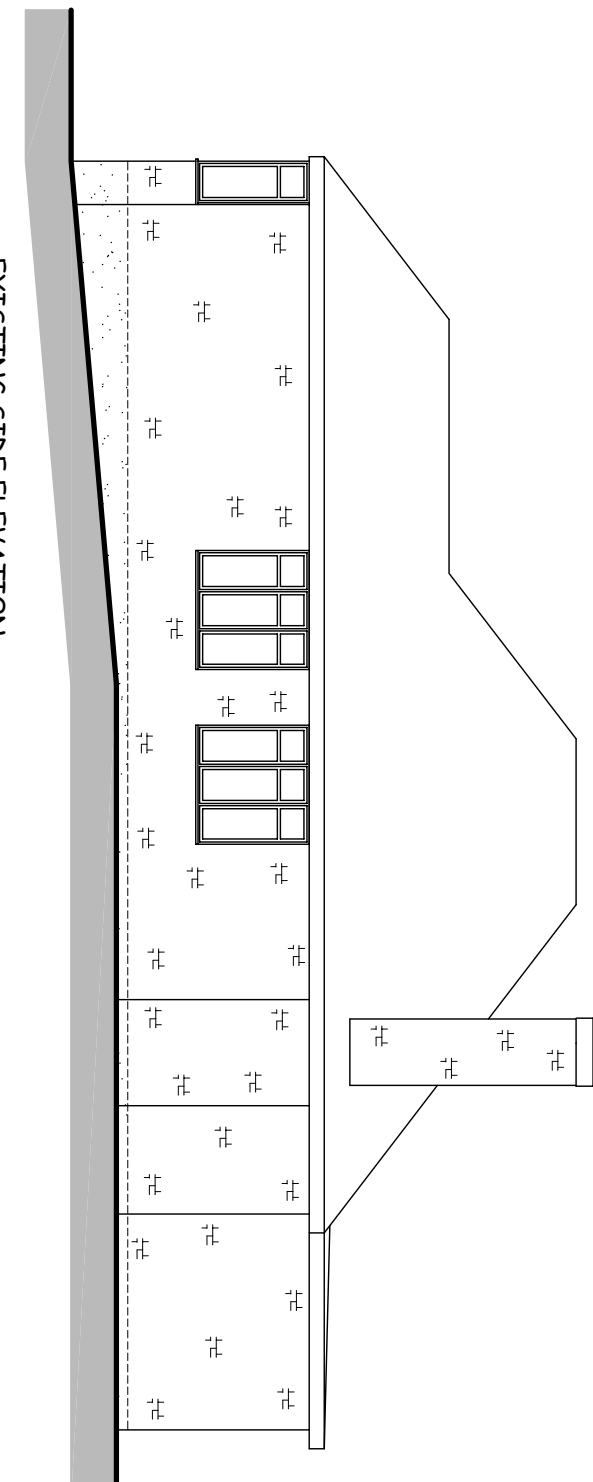


EXISTING SIDE ELEVATION

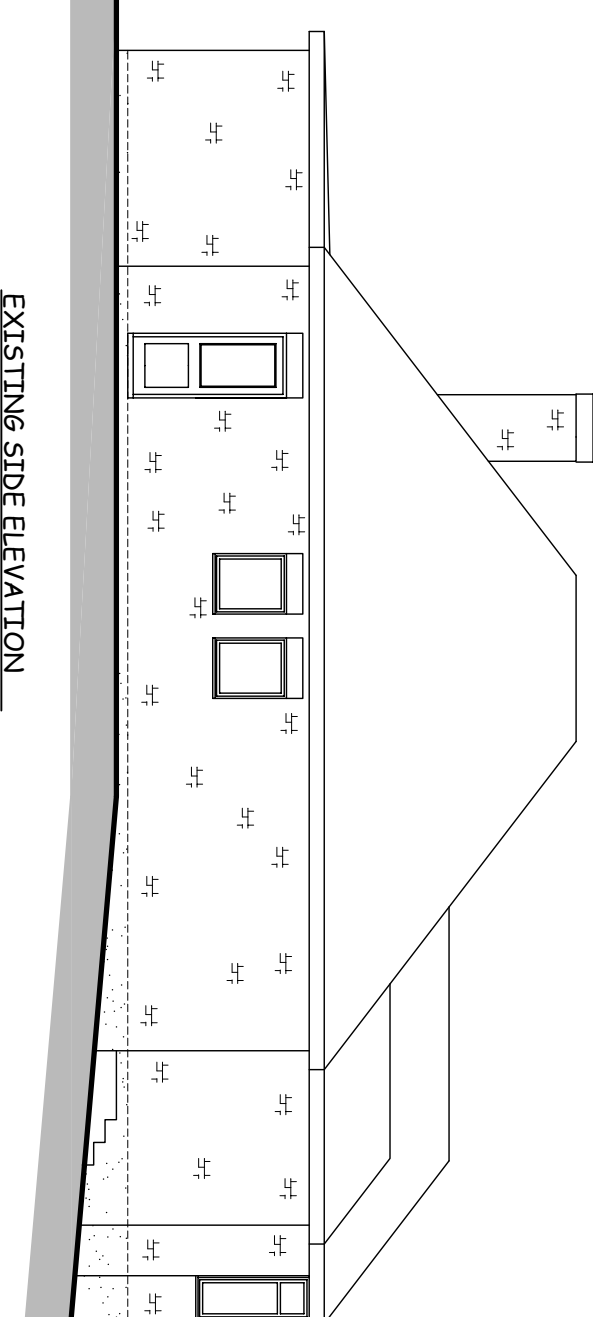


EXISTING SIDE ELEVATION

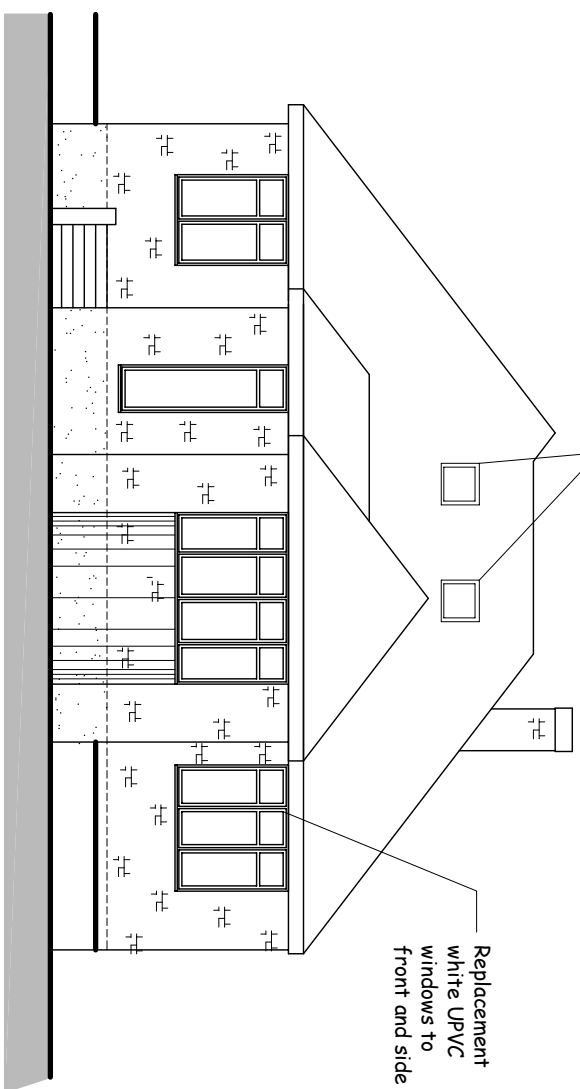


PROPOSED FRONT ELEVATION

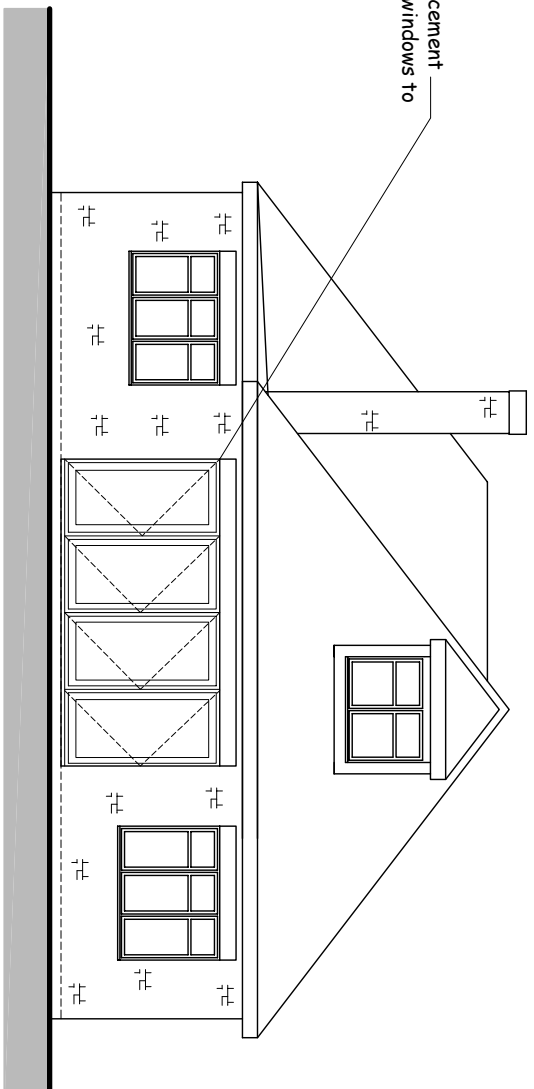


PROPOSED REAR ELEVATION

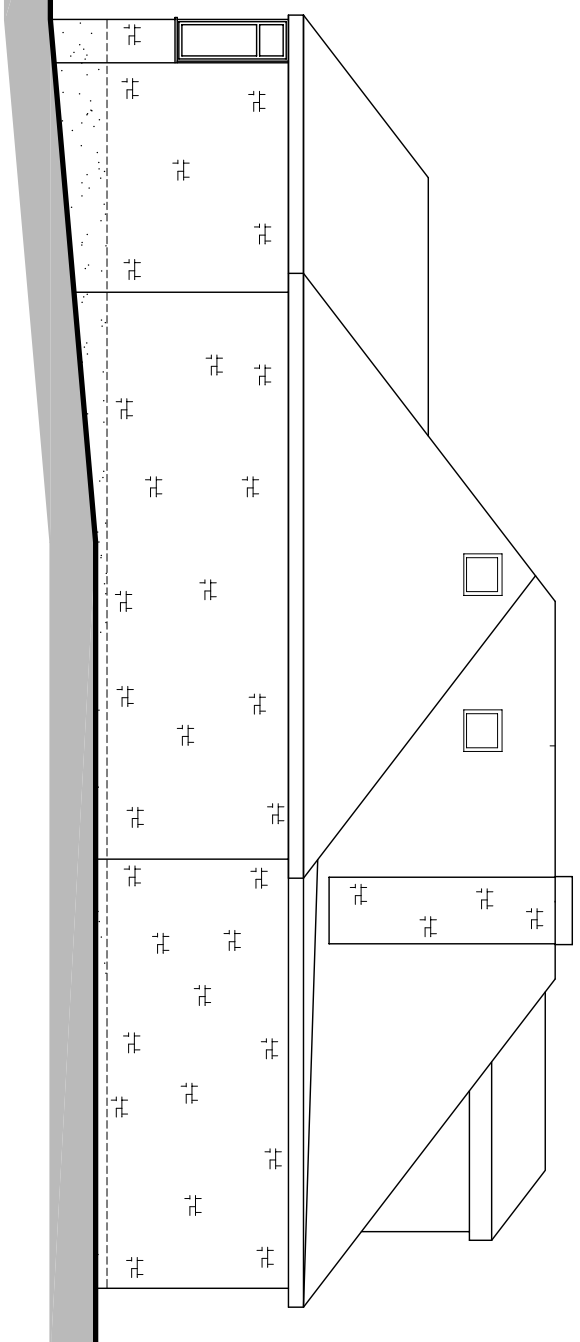

PROPOSED SIDE ELEVATION

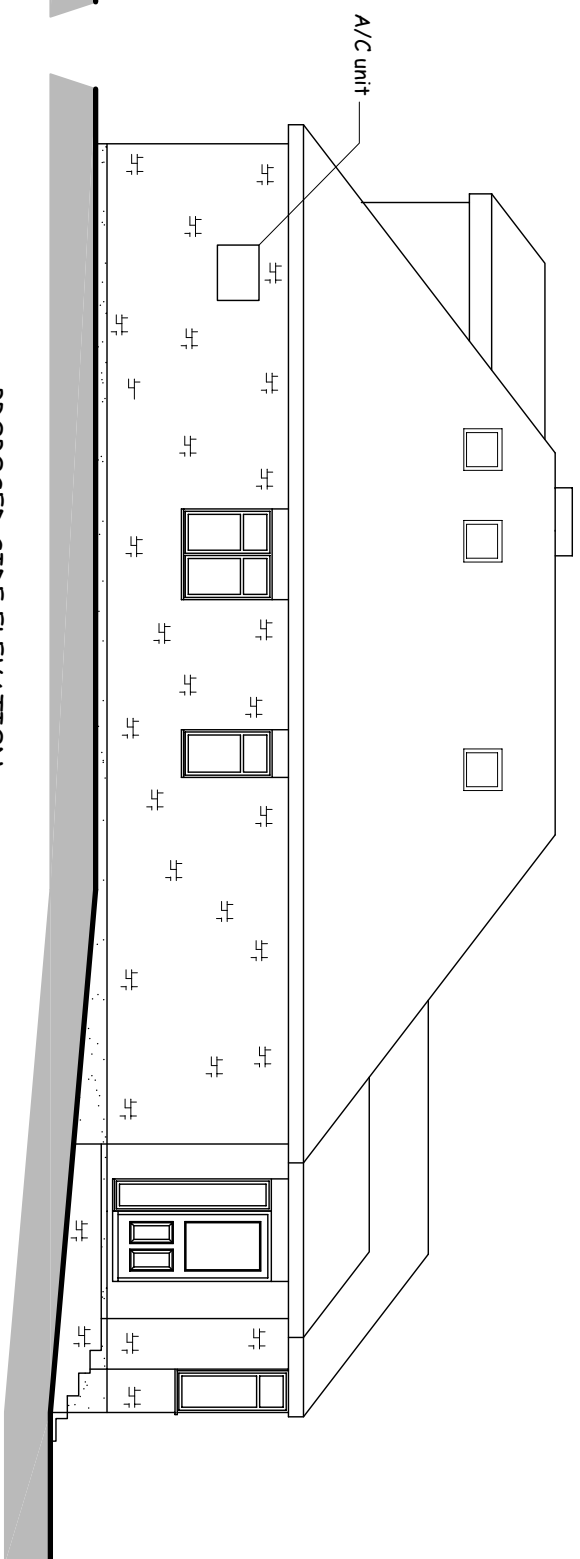

PROPOSED SIDE ELEVATION

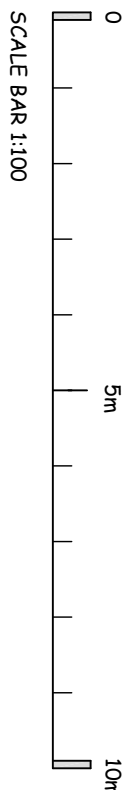

SCALE BAR 1:100

REV	DATE	REV	DATE

THIS DRAWING IS THE PROPERTY OF DTm DESIGN AND CONSTRUCTION LTD. IT IS TO BE USED FOR THE PROJECT AND SITE SPECIFICALLY REFERRED TO IN THE TITLE. IT IS NOT TO BE REPRODUCED OR USED FOR ANY OTHER PROJECT WITHOUT THE WRITTEN PERMISSION OF DTm DESIGN AND CONSTRUCTION LTD. ANY REUSE OR MISUSE OF THIS DRAWING IS AT THE USER'S RISK AND DTm DESIGN AND CONSTRUCTION LTD. ACCEPTS NO LIABILITY FOR ANY SUCH REUSE OR MISUSE.

CLIENT: MR PAUL O DELL		PROJECT: 5 FIELD END ROAD, OLD EASTCOTE, MIDDX, HA5 2QS	
SCALE: 1:100		DRAWING: EXISTING AND PROPOSED FLOOR PLANS AND ELEVATIONS	
DRAWN: R.F.		JOB No: 608	
		DRAWING No: 01	
		REVISION: P4	



design and technical management
67a High Street
Burnham
Bucks
01528 560001