


FIELD END ROAD

New crossover to  
LA highway  
standards

Existing crossover

Existing crossover

Outline of  
proposed extension

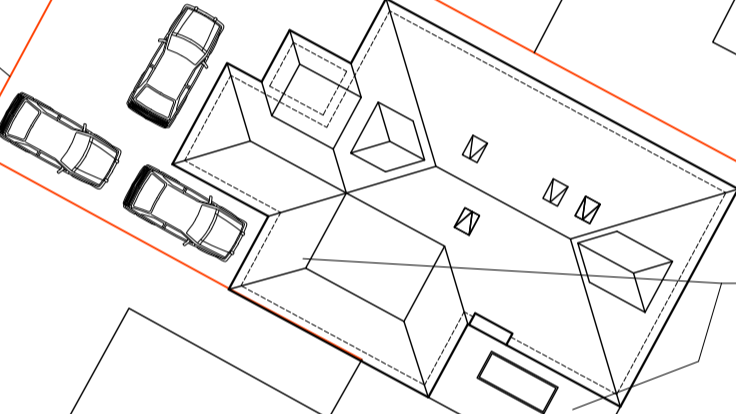

9

3

PAMELA GARDENS

REV: DATE: P4 04.03.23	REVISION: UPDATED TO PLANNING OFFICERS COMMENTS	REV: DATE:	CLIENT: MR PAUL O DELL	PROJECT: 5 FIELD END ROAD	 design and technical management 67a High St Burnham Bucks SL1 7JX
			SCALE: 1:250 @ A3	DRAWING: Site Plan	
COPYRIGHT EXISTS ON THE DESIGNS AND INFORMATION CONTAINED ON THIS DRAWING. THIS DRAWING MAY BE SCALED OR CROSS REFERENCED TO THE SCALE BAR FOR PLANNING APPLICATION PURPOSES. DO NOT SCALE FOR ANY OTHER PURPOSES. USE FIGURED DIMENSIONS ONLY. SUBJECT TO SITE SURVEY AND ALL NECESSARY CONSENTS ALL DIMENSIONS TO CHECKED BY USER AND ANY DISCREPANCIES OR OMISSIONS REPORTED TO DTMLT.			JOB No.: 608	DRAWING No.: 02	REV.: P4