



Notes:

- Do not scale from this drawing except for Planning purposes.
- Work from figured dimensions only.
- All dimensions to be checked on site prior to commencement of work.
- Where appropriate, drawing to be read in conjunction with other consultants' information.
- Subject to relevant Local Authority approvals.

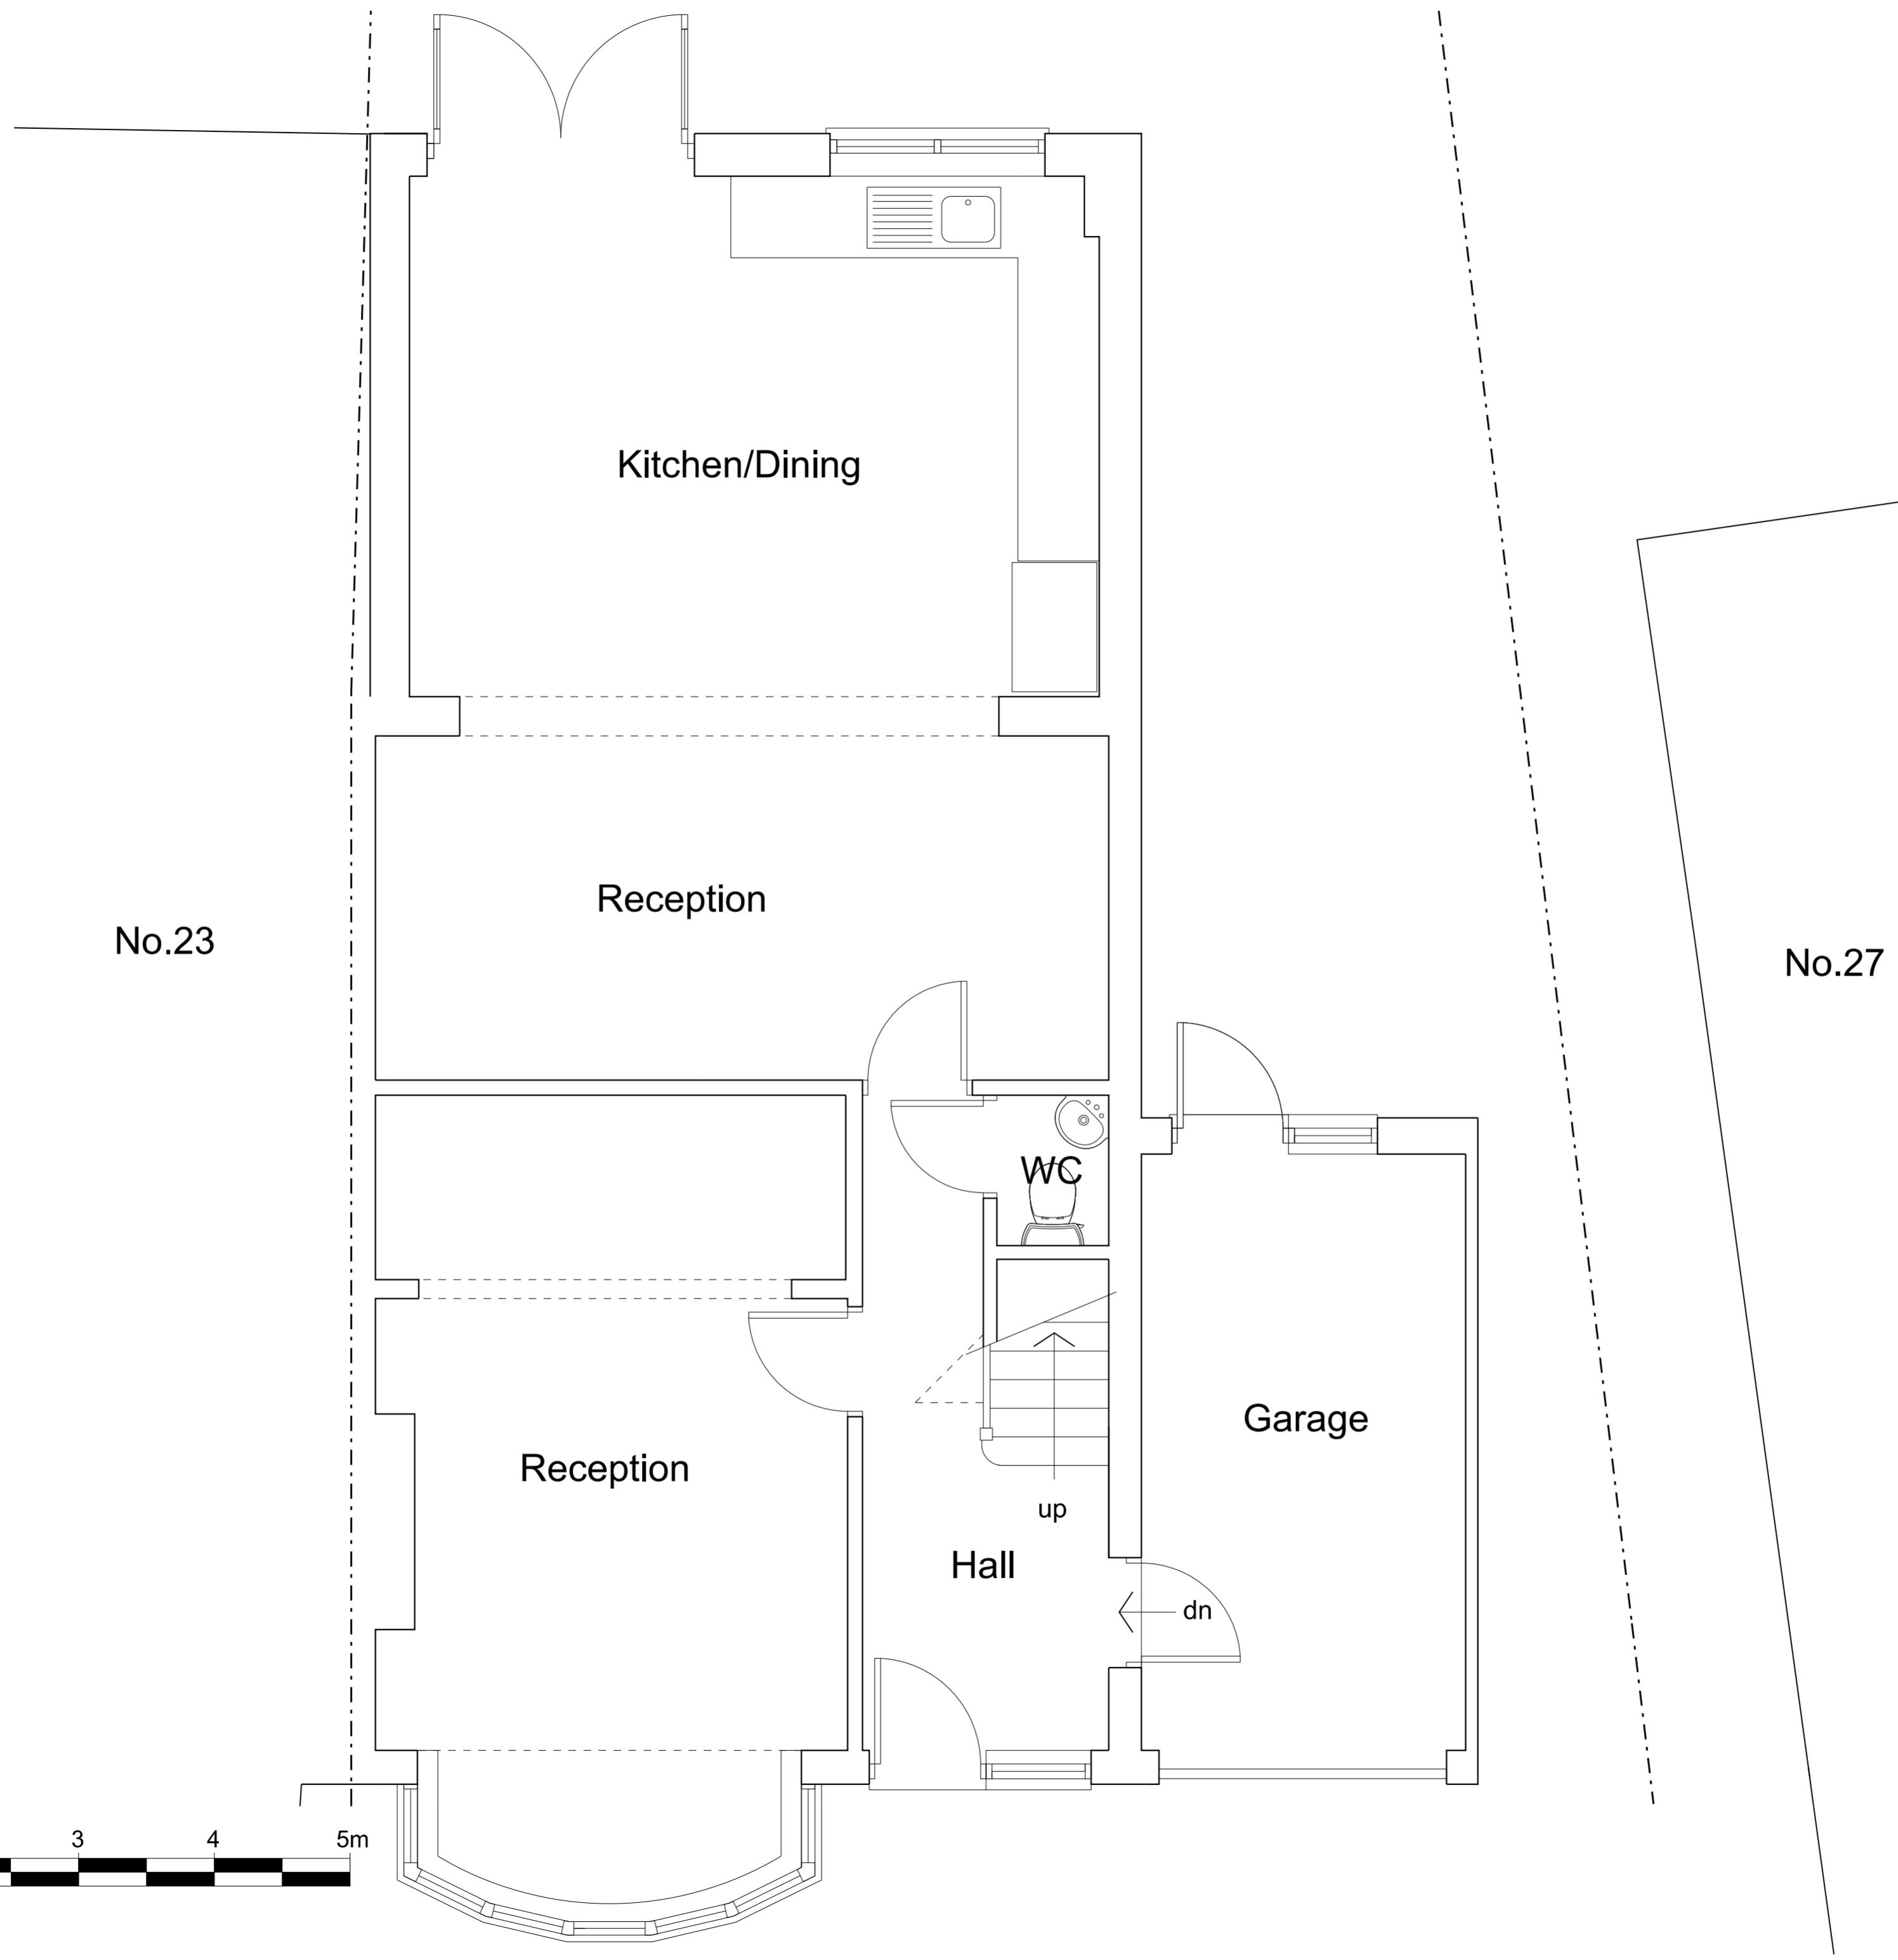

Revisions:

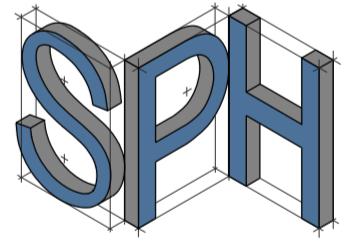

**PROJECTS
LIMITED**

E-mail: info.sphprojects@gmail.com
Tel: 07880 547101

Name: **The Owner**

Project: **Proposed Loft Conversion
at 25 Eversley Crescent
London HA4 6DD**

Title: **Existing Ground
Floor Plan**

Scale: **1:50 @ A3**

Date: **Feb 2022**

Drawing Number.

555/LDC/01