


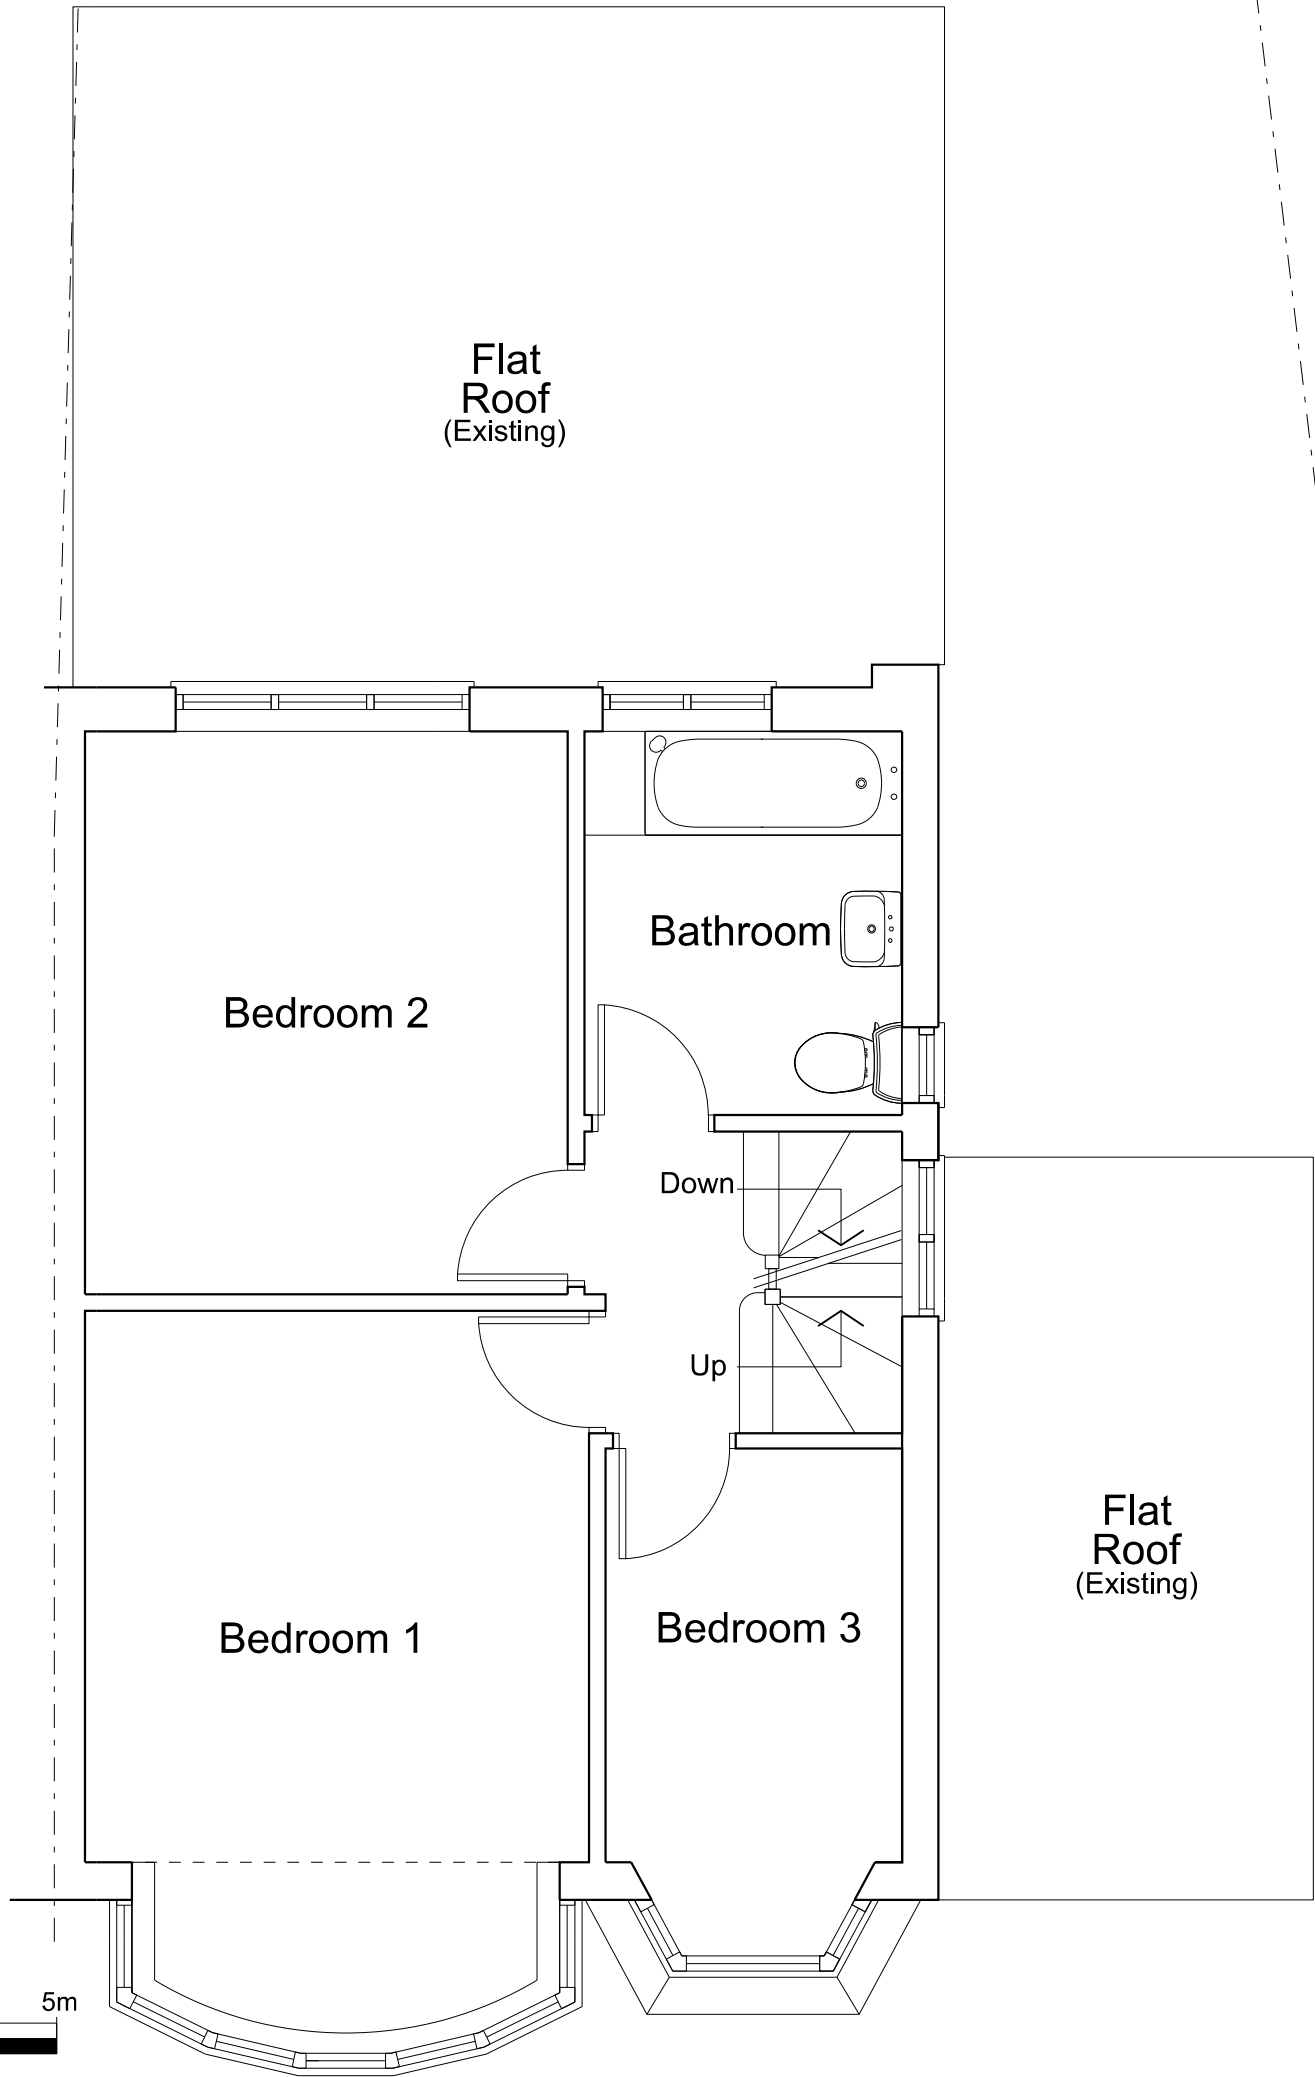

Scale 1:50 @ A3



- Notes:**
- Do not scale from this drawing except for Planning purposes.
  - Work from figured dimensions only.
  - All dimensions to be checked on site prior to commencement of work.
  - Where appropriate, drawing to be read in conjunction with other consultants' information.
  - Subject to relevant Local Authority approvals.

**Revisions:**

**SPH**  
**PROJECTS LIMITED**  
E-mail: [info.sphprojects@gmail.com](mailto:info.sphprojects@gmail.com)  
Tel: 07880 547101

Name: **The Owner**

Project: **Proposed Loft Conversion at 25 Eversley Crescent London HA4 6DD**

Title: **Proposed First Floor Plan**

Scale: **1:50 @ A3**

Date: **May 2022**

Drawing Number,  
**555/LDC/31**