



Block Plan

0 10 20 30 40 50m

 

Scale 1:500 @ A3

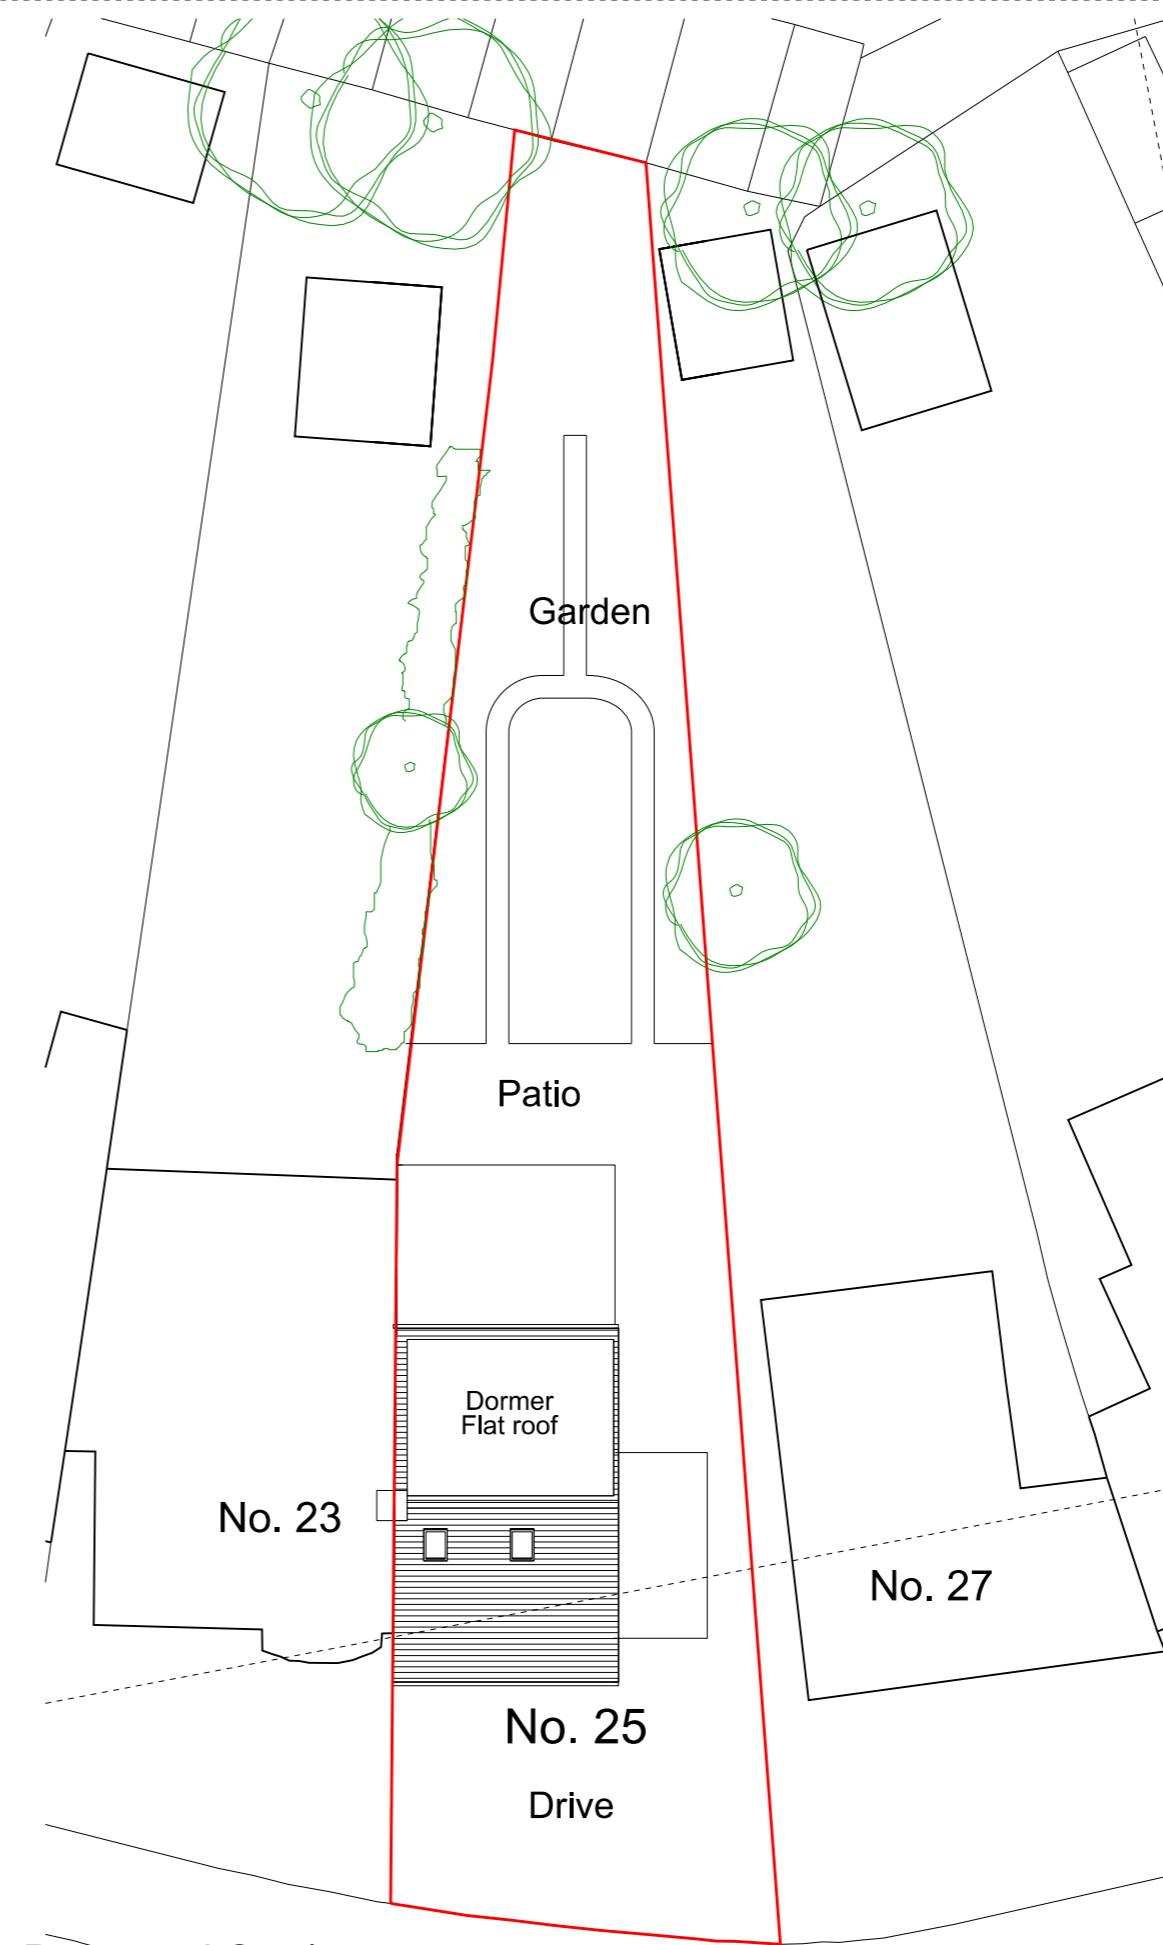

Proposed Site/
Roof Plan

0 10 20m


Scale 1:200 @ A3



Notes:

- Do not scale from this drawing except for Planning purposes.
- Work from figured dimensions only.
- All dimensions to be checked on site prior to commencement of work.
- Where appropriate, drawing to be read in conjunction with other consultants' information.
- Subject to relevant Local Authority approvals.

Revisions:

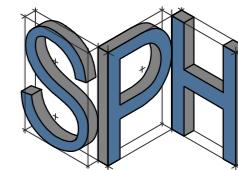

**SPH
PROJECTS
LIMITED**

E-mail: info.sphprojects@gmail.com
Tel: 07880 547101

Name: **The Owner**

Project: **Proposed Loft Conversion
at 25 Eversley Crescent
London HA4 6DD**

Title: **Proposed Site/Roof Plan
& Block Plan**

Scale: **1:200 & 1:500 @ A3**

Date: **May 2022**

Drawing Number:

555/LDC/34