


Scale 1:50 @ A3

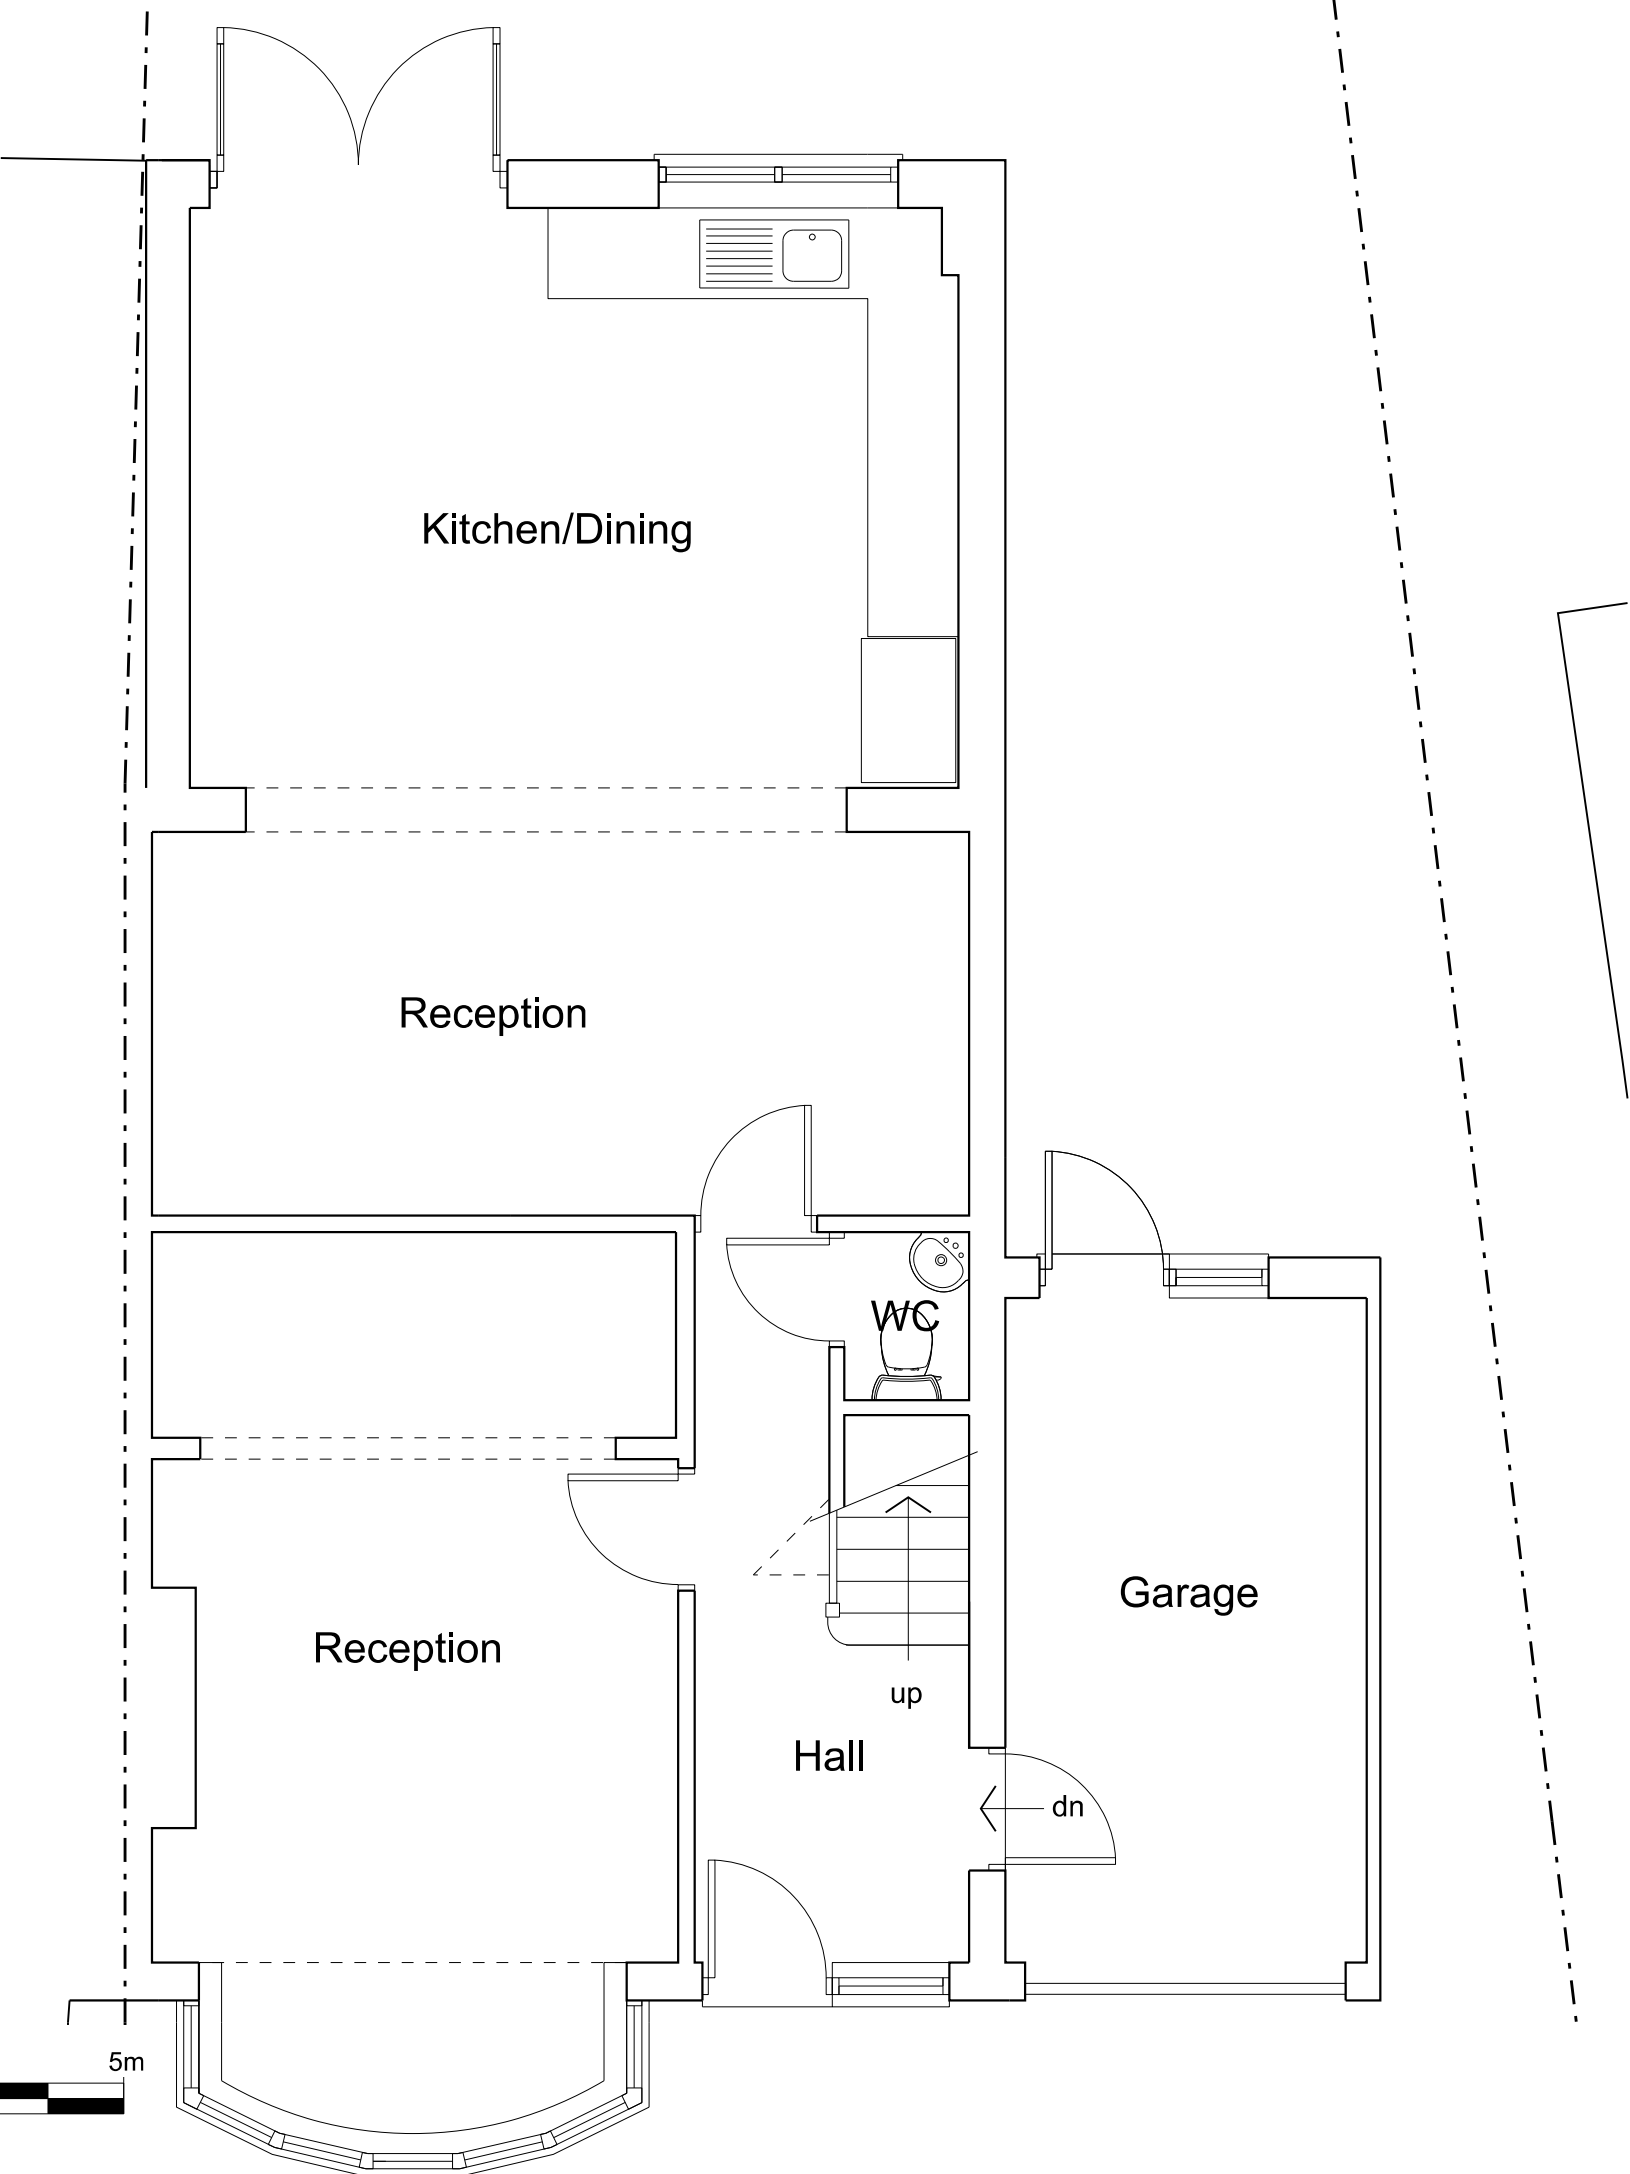

- Notes:**
- Do not scale from this drawing except for Planning purposes.
  - Work from figured dimensions only.
  - All dimensions to be checked on site prior to commencement of work.
  - Where appropriate, drawing to be read in conjunction with other consultants' information.
  - Subject to relevant Local Authority approvals.

**Revisions:**



E-mail: [info.sphprojects@gmail.com](mailto:info.sphprojects@gmail.com)  
Tel: 07880 547101

Name:	The Owner
Project:	Proposed Single Storey Extension & Loft Conversion at 25 Eversley Crescent London HA4 6DD
Title:	Existing Ground Floor Plan
Scale:	1:50 @ A3
Date:	Feb 2022
Drawing Number:	555/TP/01