


Scale 1:50 @ A3

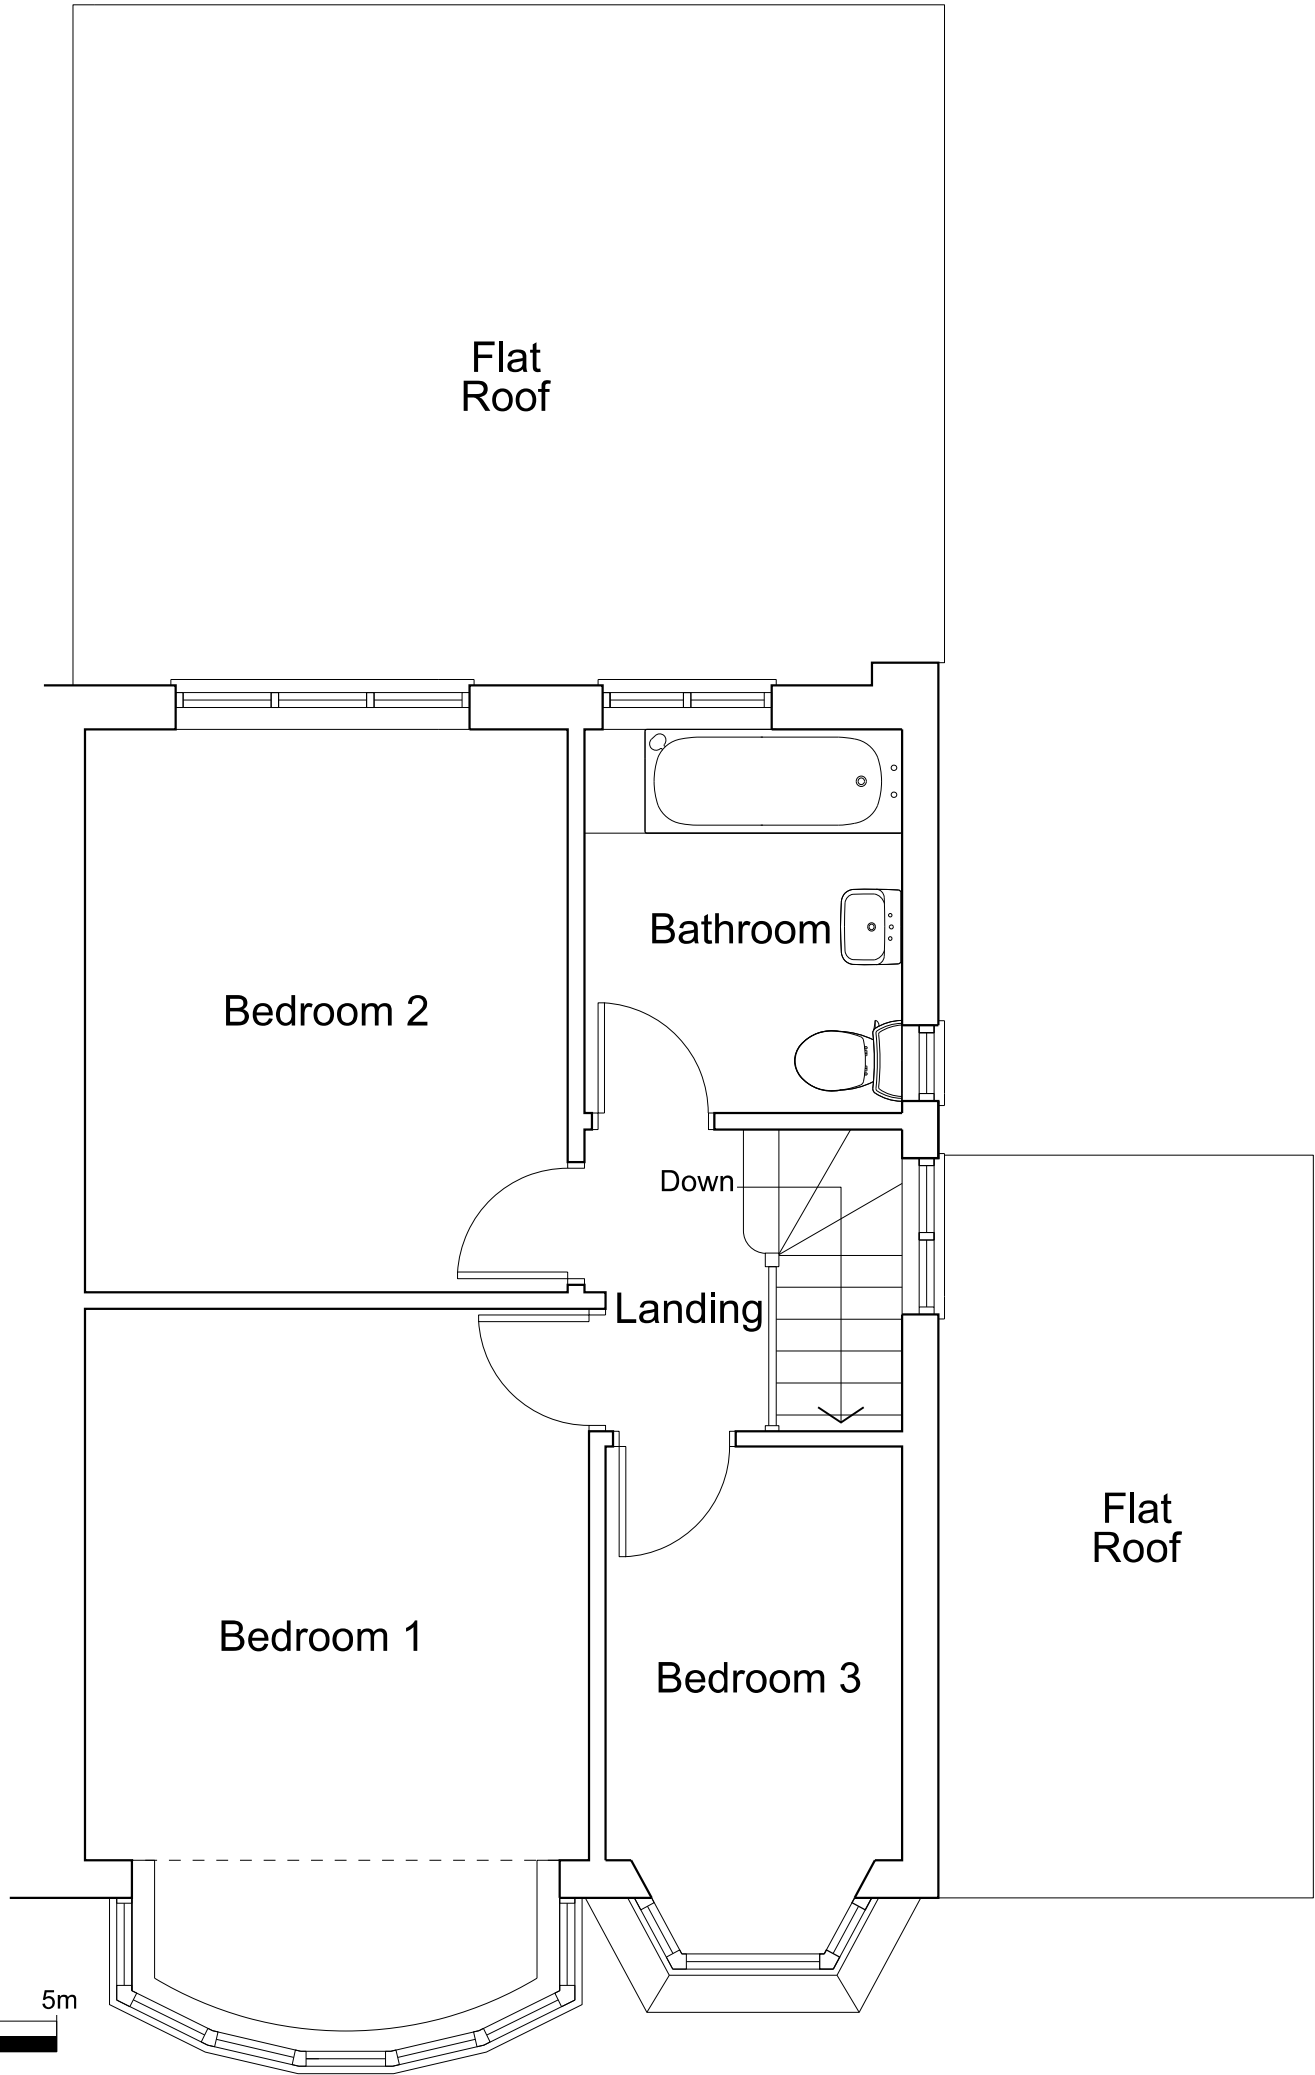

- Notes:**
- Do not scale from this drawing except for Planning purposes.
 - Work from figured dimensions only.
 - All dimensions to be checked on site prior to commencement of work.
 - Where appropriate, drawing to be read in conjunction with other consultants' information.
 - Subject to relevant Local Authority approvals.

Revisions:

SPH
PROJECTS LIMITED
E-mail: info.sphprojects@gmail.com
Tel: 07880 547101

Name: **The Owner**

Project: **Proposed Single Storey Extension & Loft Conversion at 25 Eversley Crescent London HA4 6DD**

Title: **Existing First Floor Plan**

Scale: **1:50 @ A3**

Date: **Feb 2021**

Drawing Number:
555/TP/02