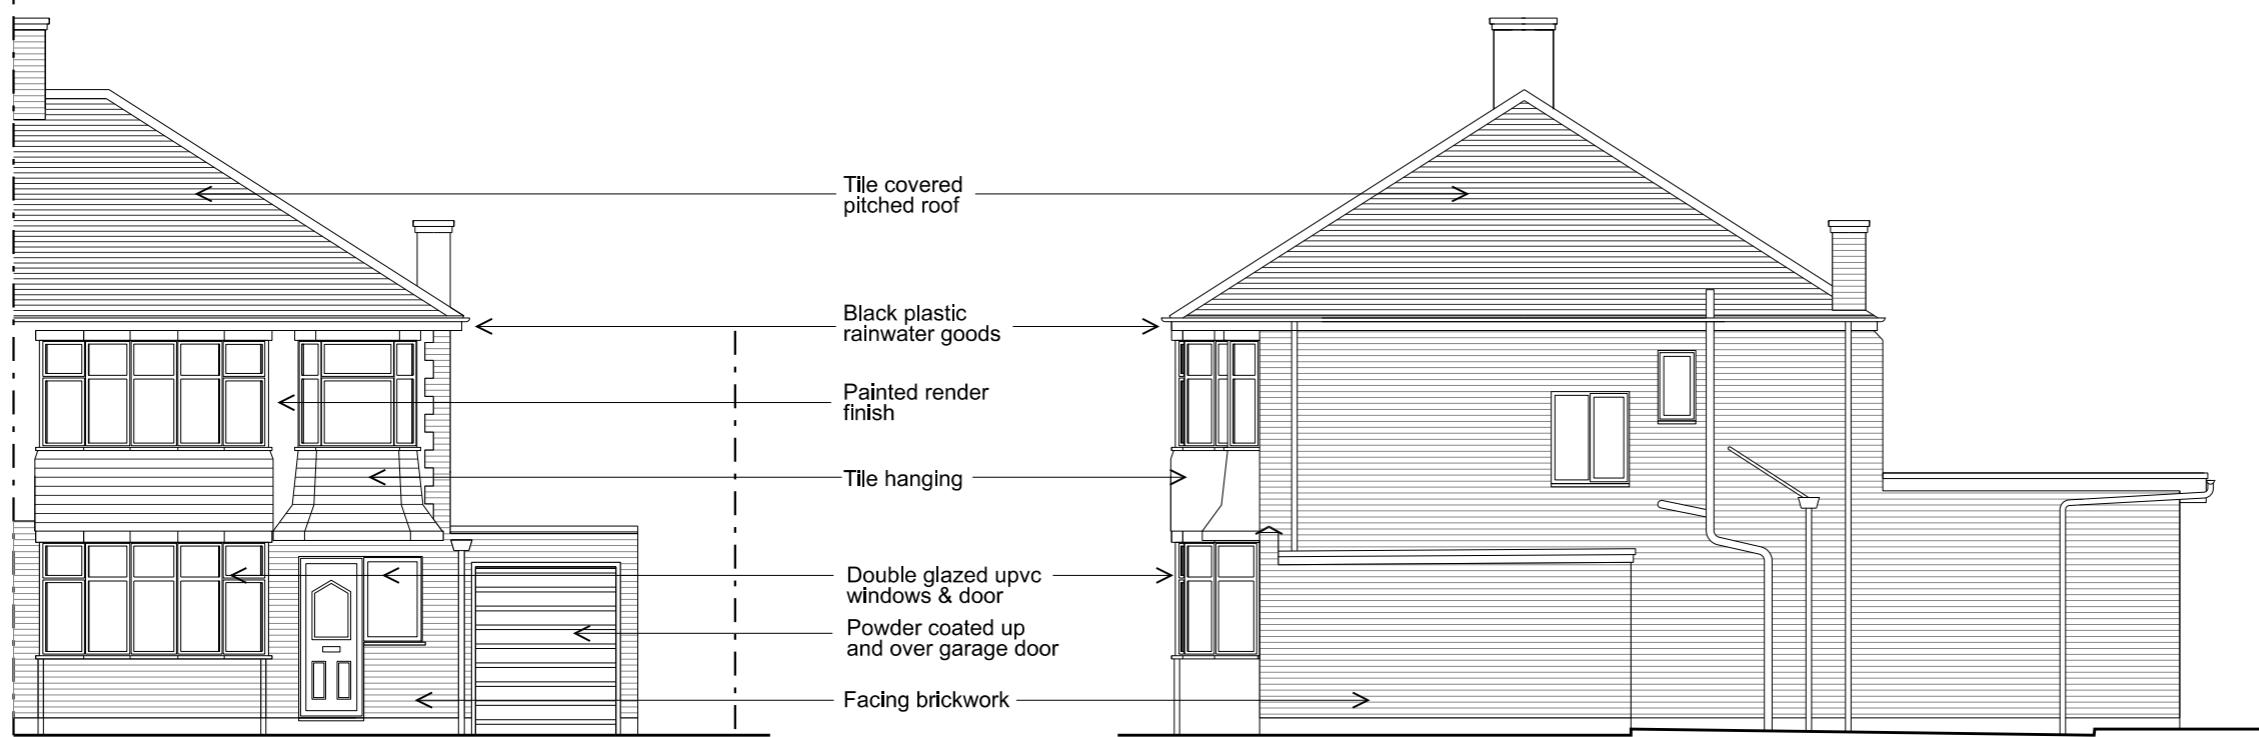
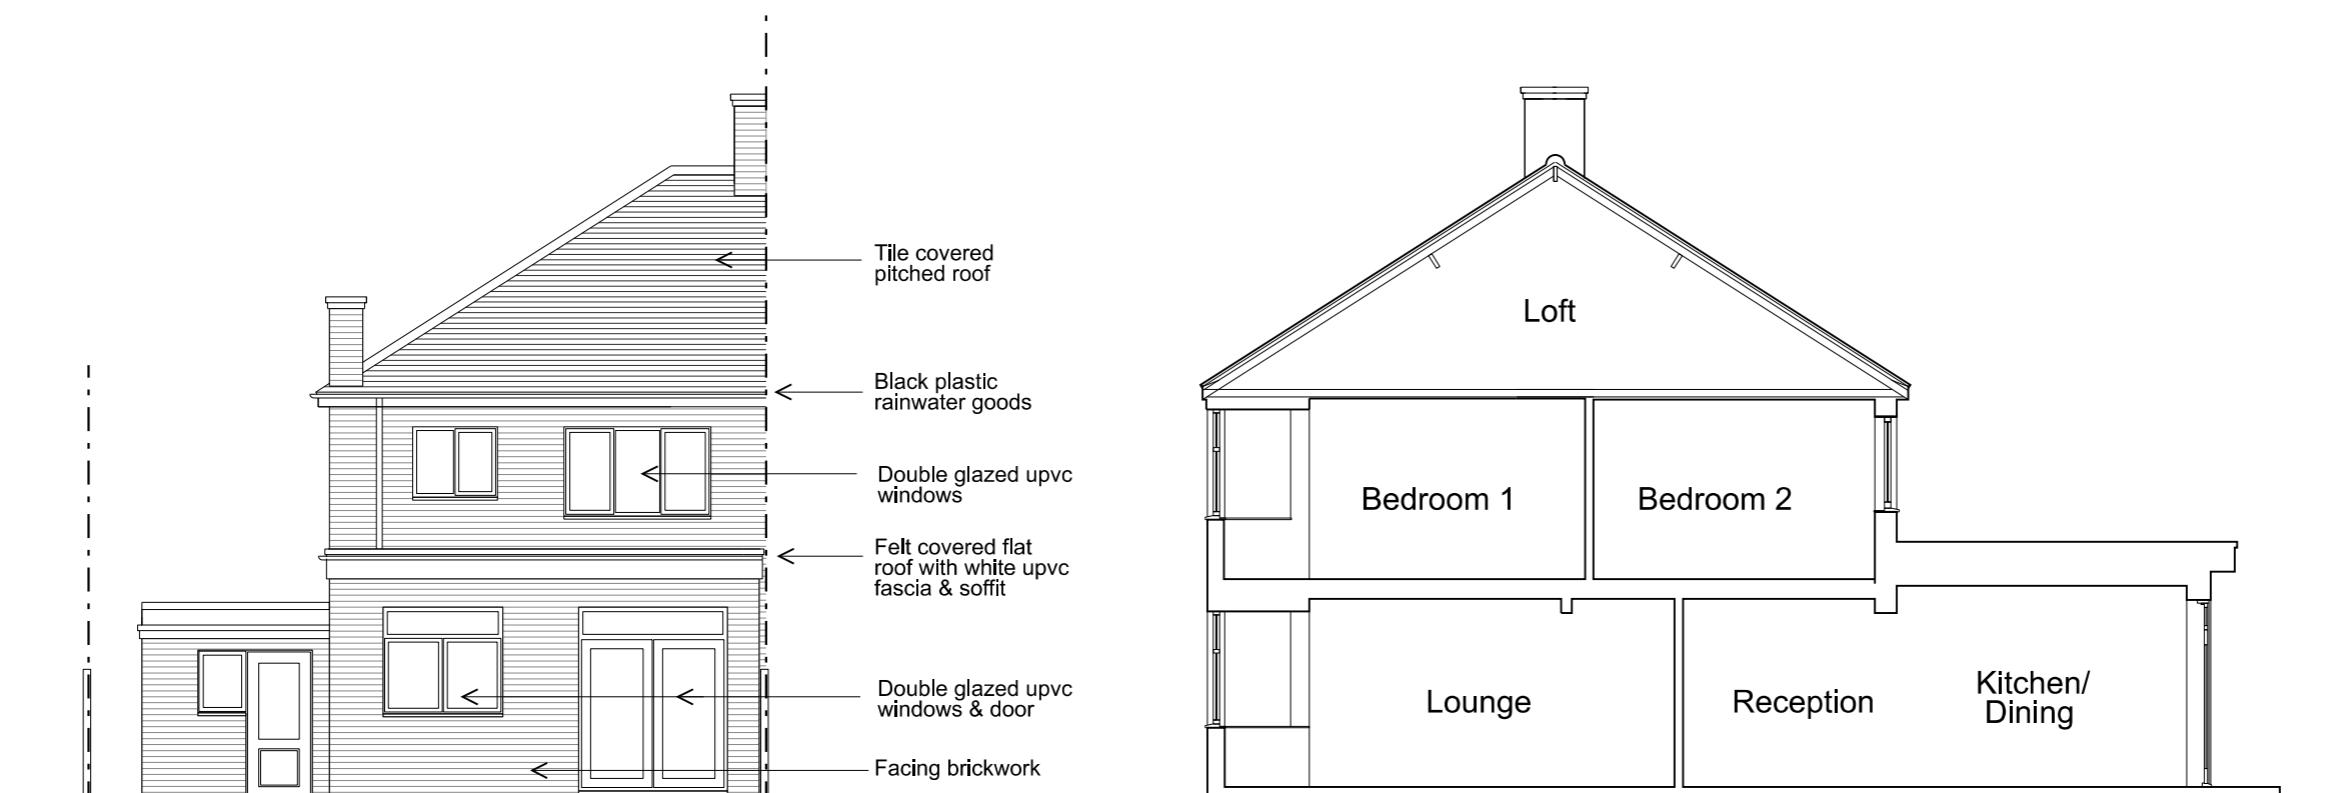
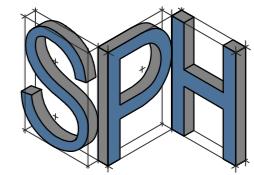


Notes:

- Do not scale from this drawing except for Planning purposes.
- Work from figured dimensions only.
- All dimensions to be checked on site prior to commencement of work.
- Where appropriate, drawing to be read in conjunction with other consultants' information.
- Subject to relevant Local Authority approvals.

**Existing Front Elevation****Existing Side Elevation****Existing Rear Elevation****Existing Section****Rewards:****PROJECTS
LIMITED**E-mail: info.sphprojects@gmail.com
Tel: 07880 547101Name: **The Owner**Project: **Proposed Single
Storey Extension &
Loft Conversion at
25 Eversley Crescent
London HA4 6DD**Title: **Existing Elevation
& Section**Scale: **1:100 @ A3**Date: **Feb 2022**

Drawing Number.

555/TP/03