


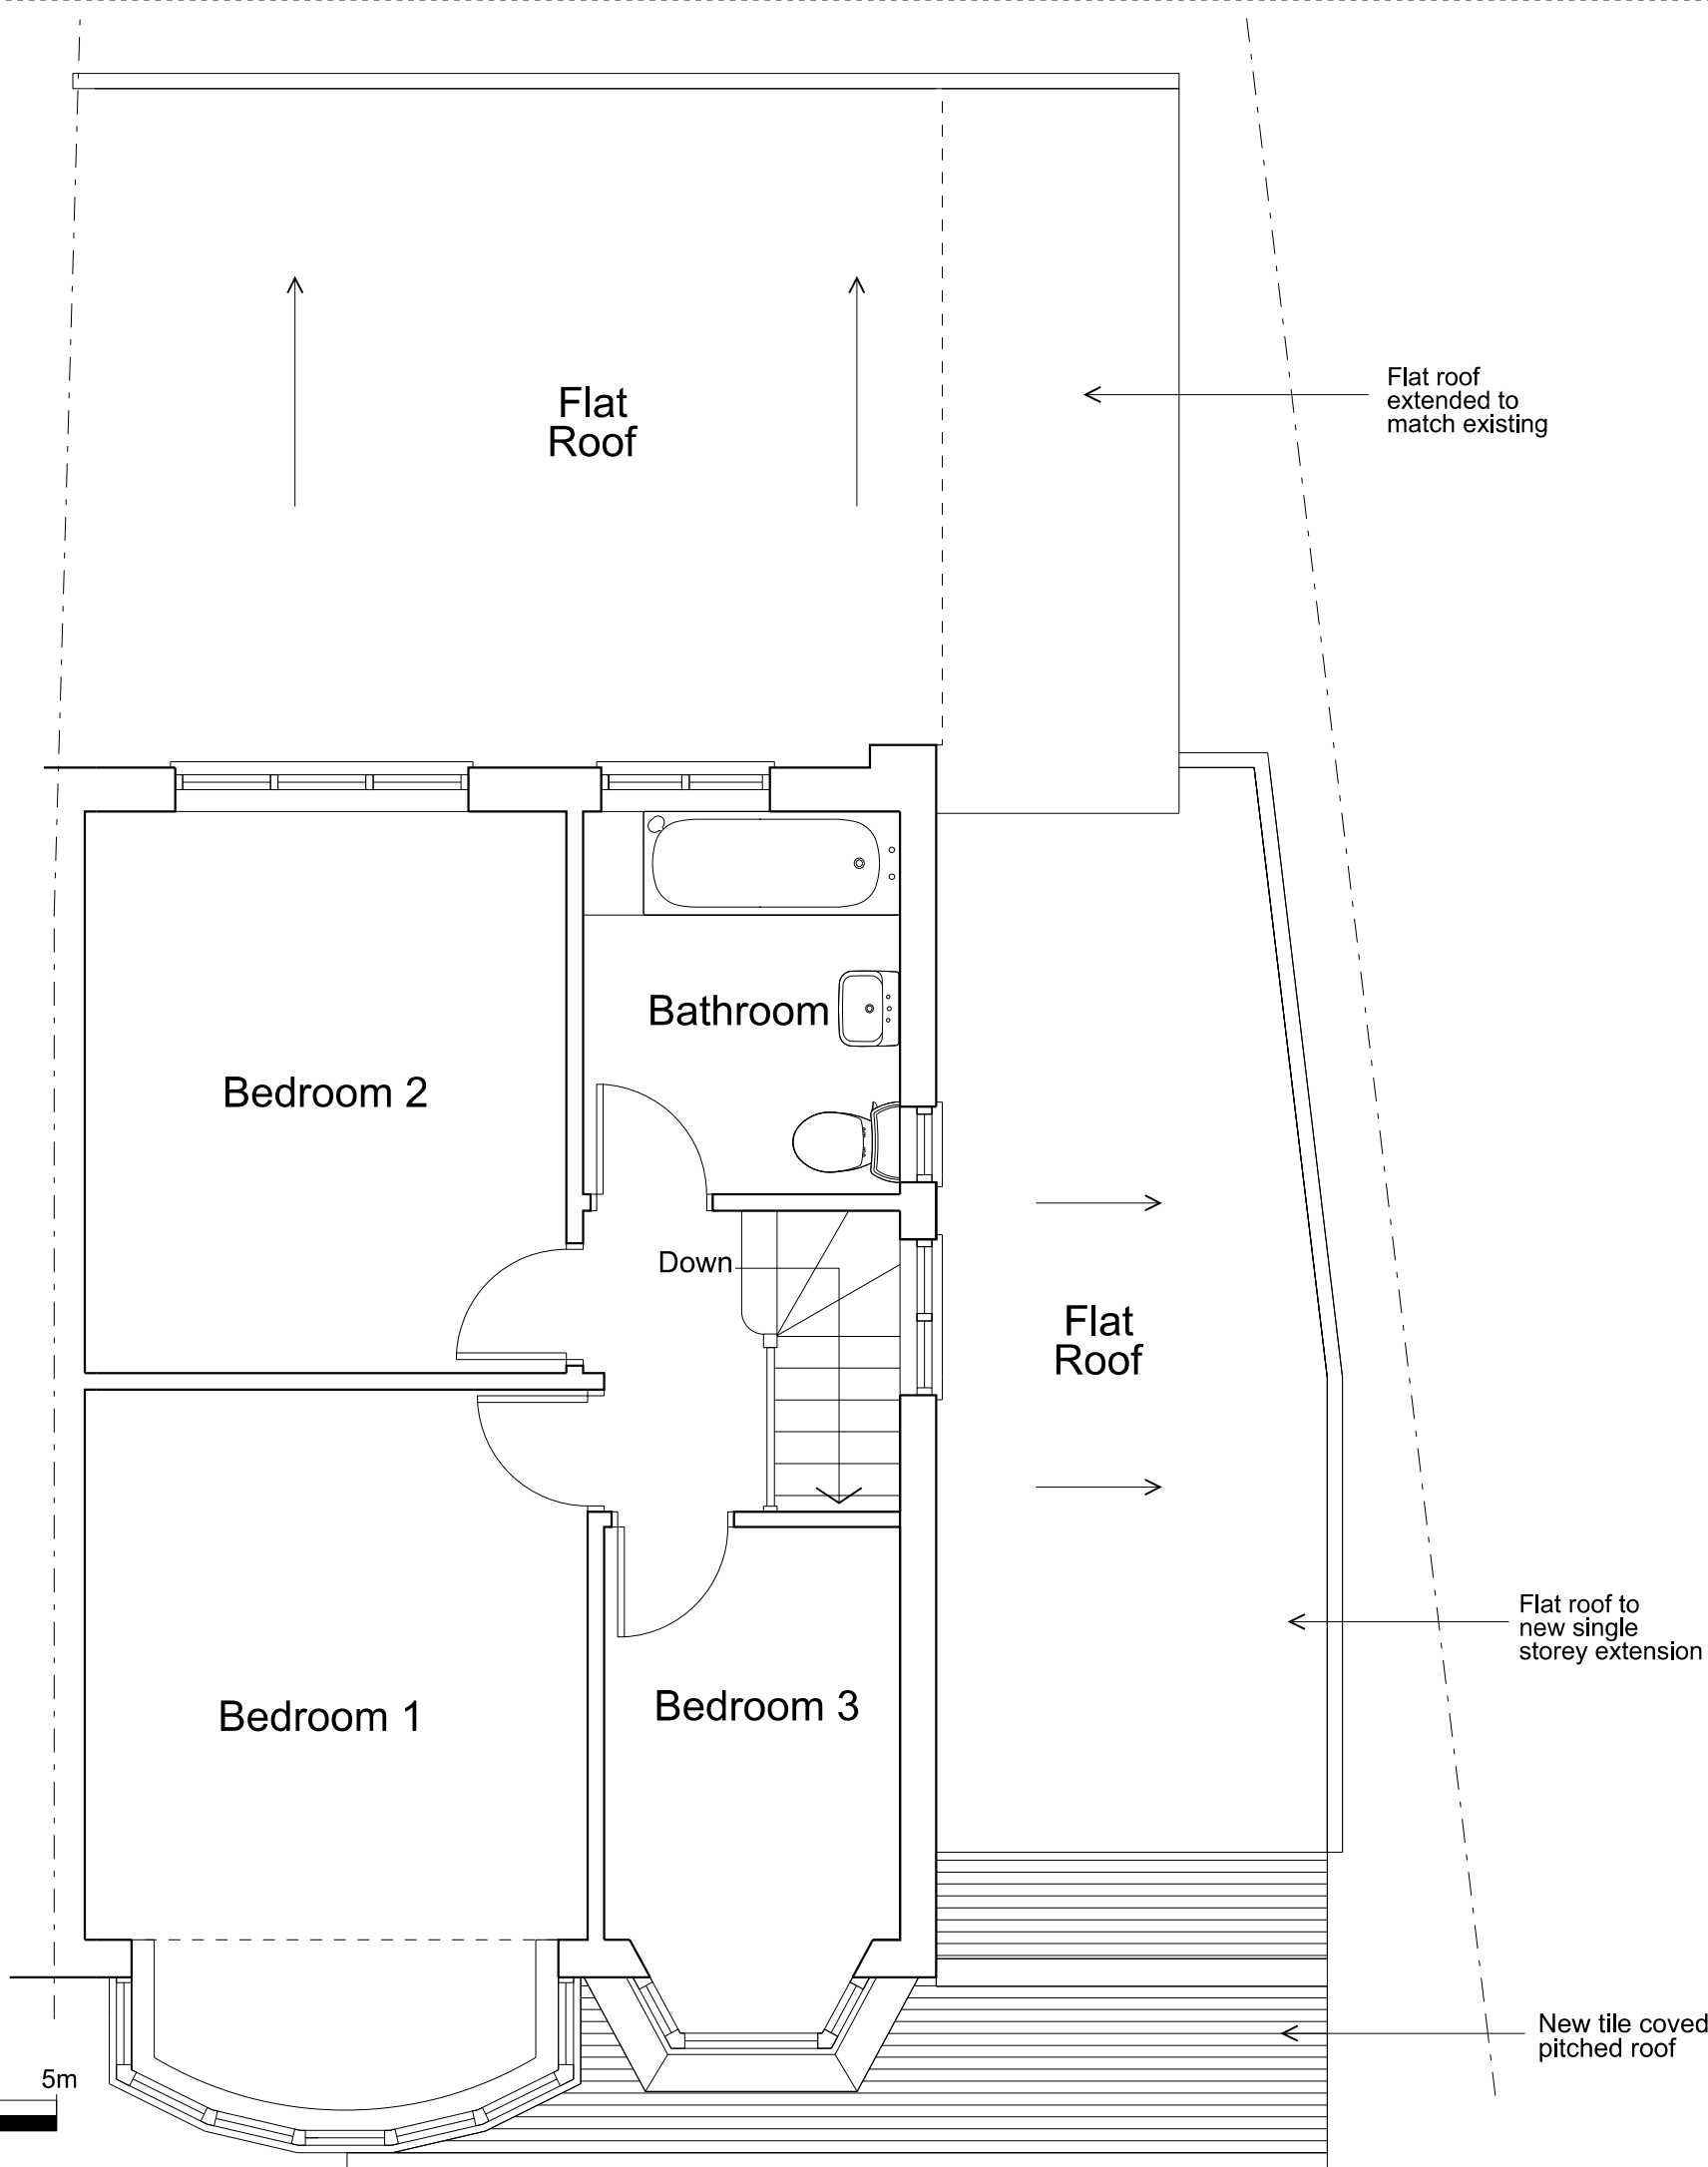

Scale 1:50 @ A3



- Notes:**
- Do not scale from this drawing except for Planning purposes.
 - Work from figured dimensions only.
 - All dimensions to be checked on site prior to commencement of work.
 - Where appropriate, drawing to be read in conjunction with other consultants' information.
 - Subject to relevant Local Authority approvals.

- Revisions:**
- A. (04.05.22) Roof alteration works omitted

SPH
PROJECTS
LIMITED
E-mail: info.sphprojects@gmail.com
Tel: 07880 547101

Name:	The Owner
Project:	Proposed Single Storey Extension & Loft Conversion at 25 Eversley Crescent London HA4 6DD
Title:	Proposed First Floor Plan
Scale:	1:50 @ A3
Date:	Feb 2022
Drawing Number:	555/TP/11 A