



Notes:

- Do not scale from this drawing except for Planning purposes.
- Work from figured dimensions only.
- All dimensions to be checked on site prior to commencement of work.
- Where appropriate, drawing to be read in conjunction with other consultants' information.
- Subject to relevant Local Authority approvals.

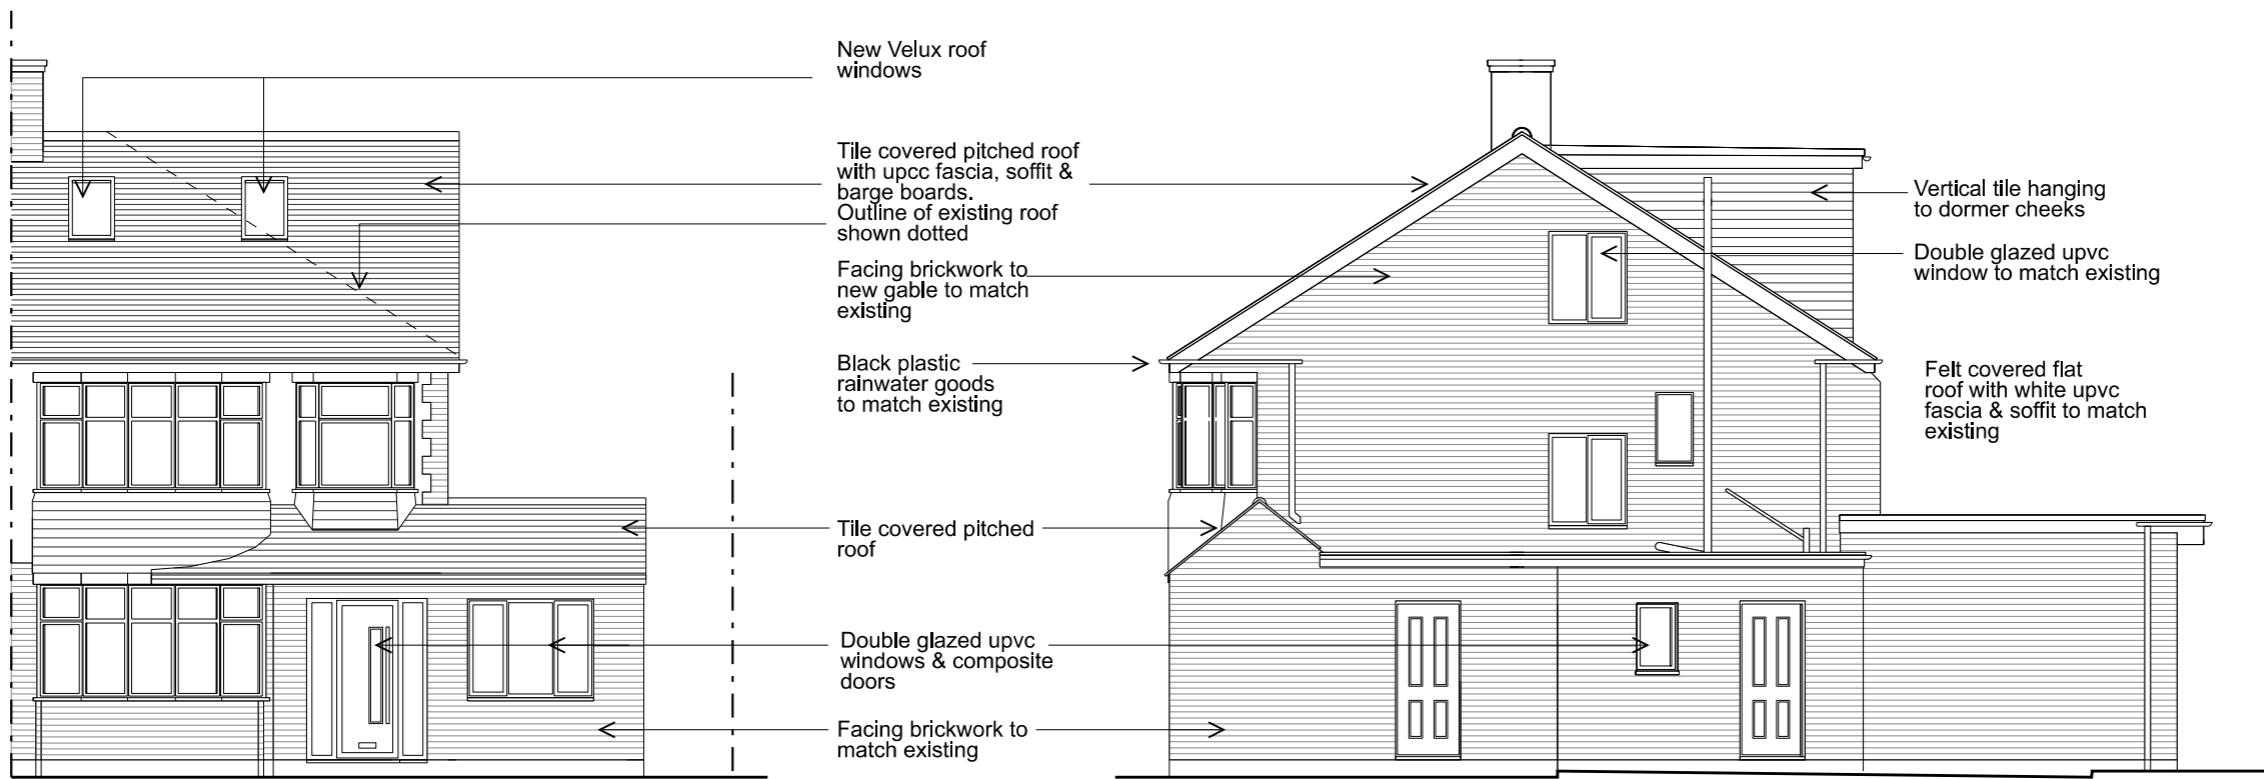


Proposed Front Elevation

Proposed Side Elevation

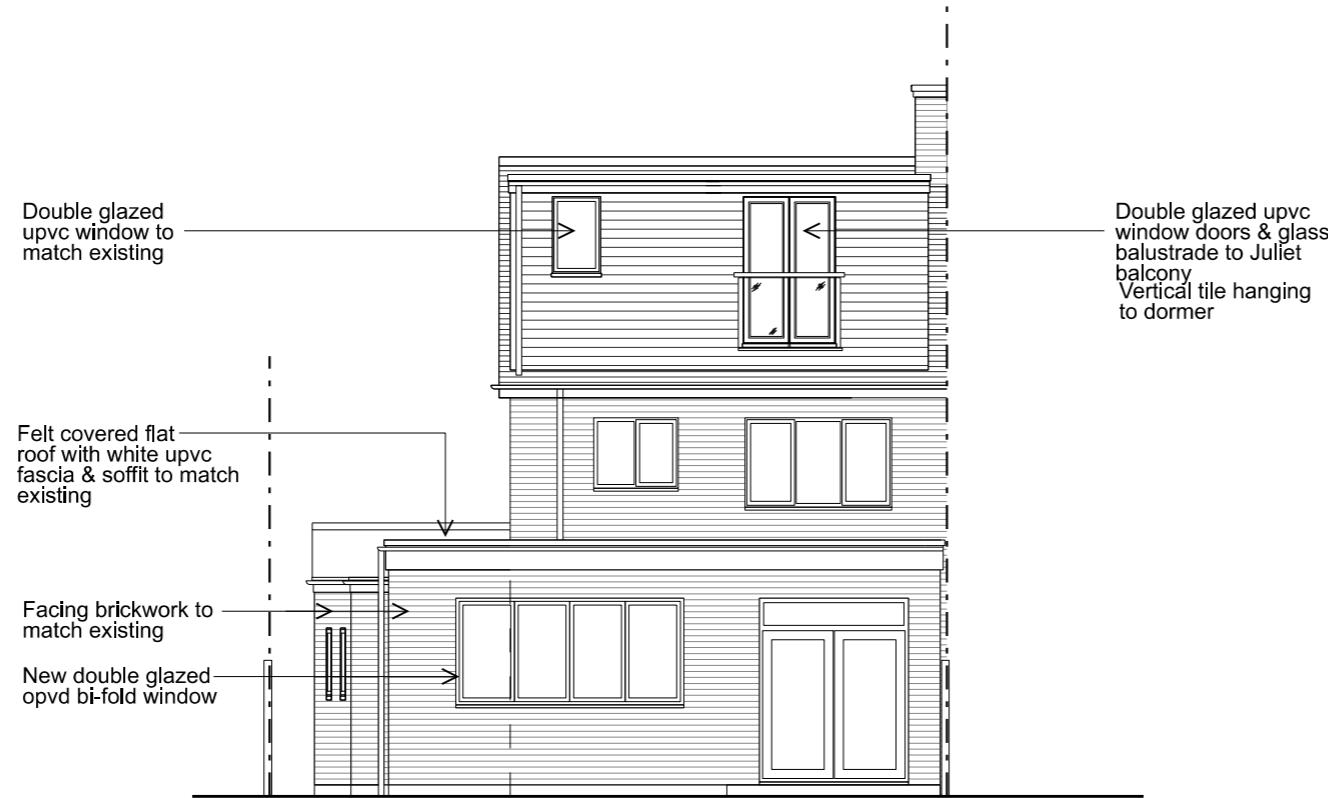

Proposed Rear Elevation

 

Scale 1:100 @ A3

Revisions:

SPH
PROJECTS
LIMITED

E-mail: info.sphprojects@gmail.com
Tel: 07880 547101

Name: **The Owner**
Project: **Proposed Single Storey Extension & Loft Conversion at 25 Eversley Crescent London HA4 6DD**

Title: **Proposed Elevations**

Scale: **1:100 @ A3**
Date: **Feb 2022**

Drawing Number: **555/TP/13**