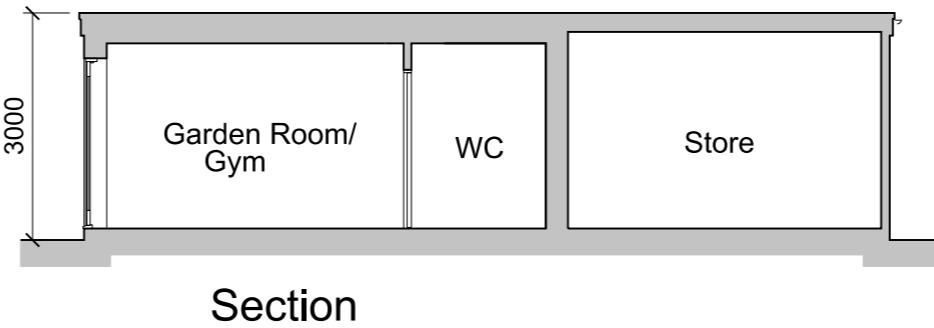
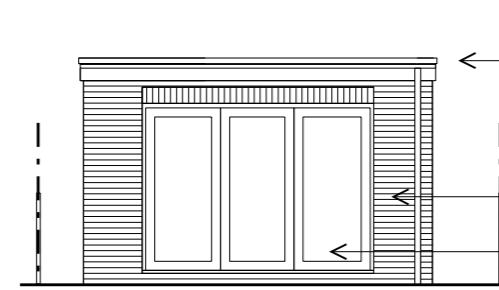
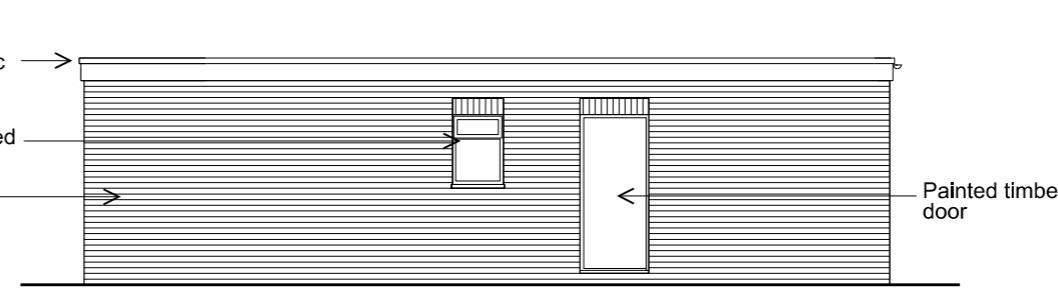
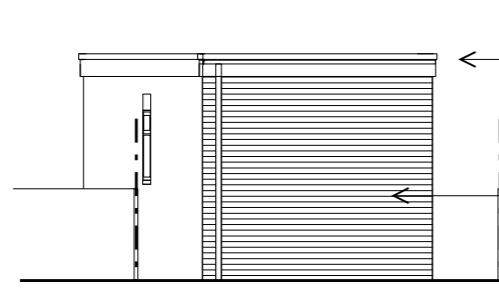
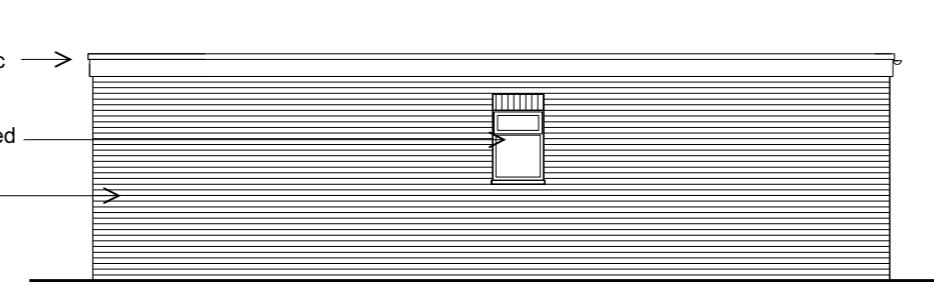


Notes:

- Do not scale from this drawing except for Planning purposes.
- Work from figured dimensions only.
- All dimensions to be checked on site prior to commencement of work.
- Where appropriate, drawing to be read in conjunction with other consultants' information.
- Subject to relevant Local Authority approvals.

**Section****Proposed East Elevation****Proposed North Elevation****Proposed West Elevation****Proposed South Elevation****Garden Room - Proposed Elevations & Section**

0 5 10m

Scale 1:100 @ A3

Revisions:

**PROJECTS
LIMITED**

E-mail: info.sphprojects@gmail.com
Tel: 07880 547101

Name: **The Owner**

Project: **Proposed Garden Room at 25 Eversley Crescent London HA4 6DD**

Title: **Garden Room Proposed Elevations & Section**

Scale: **1:100 @ A3**
Date: **Feb 2022**

Drawing Number.

555/TP/21