




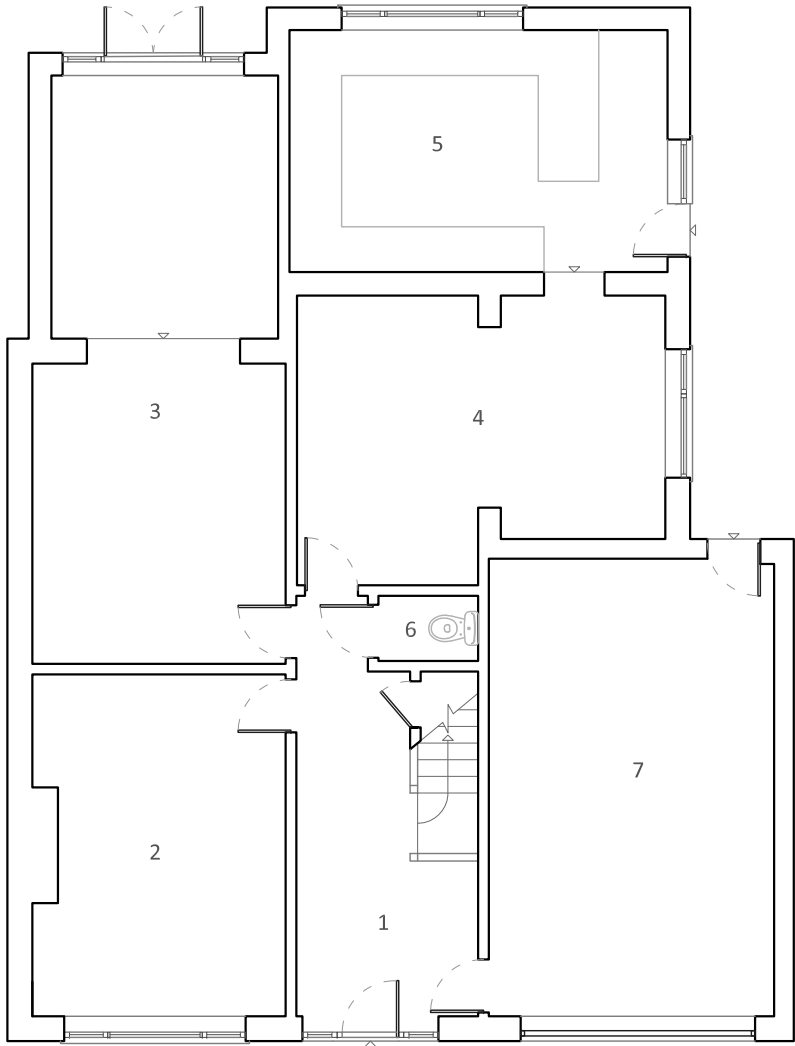

Existing Ground Floor Plan
SCALE 1:100

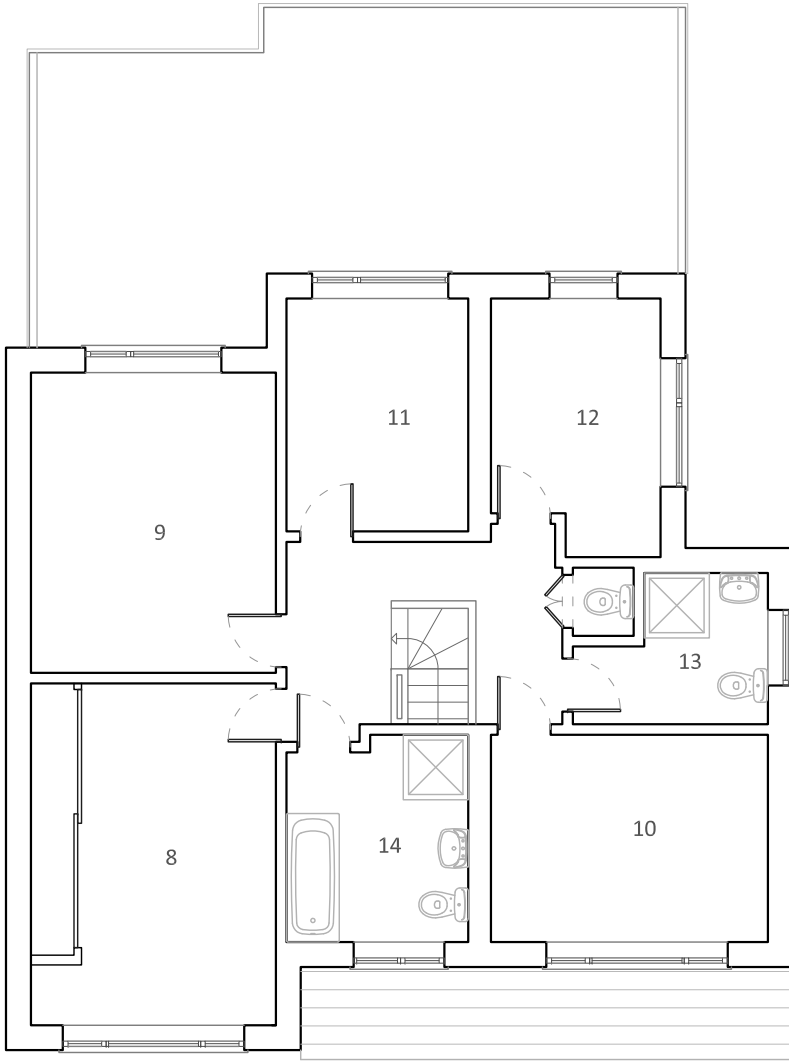

Existing First Floor Plan
SCALE 1:100

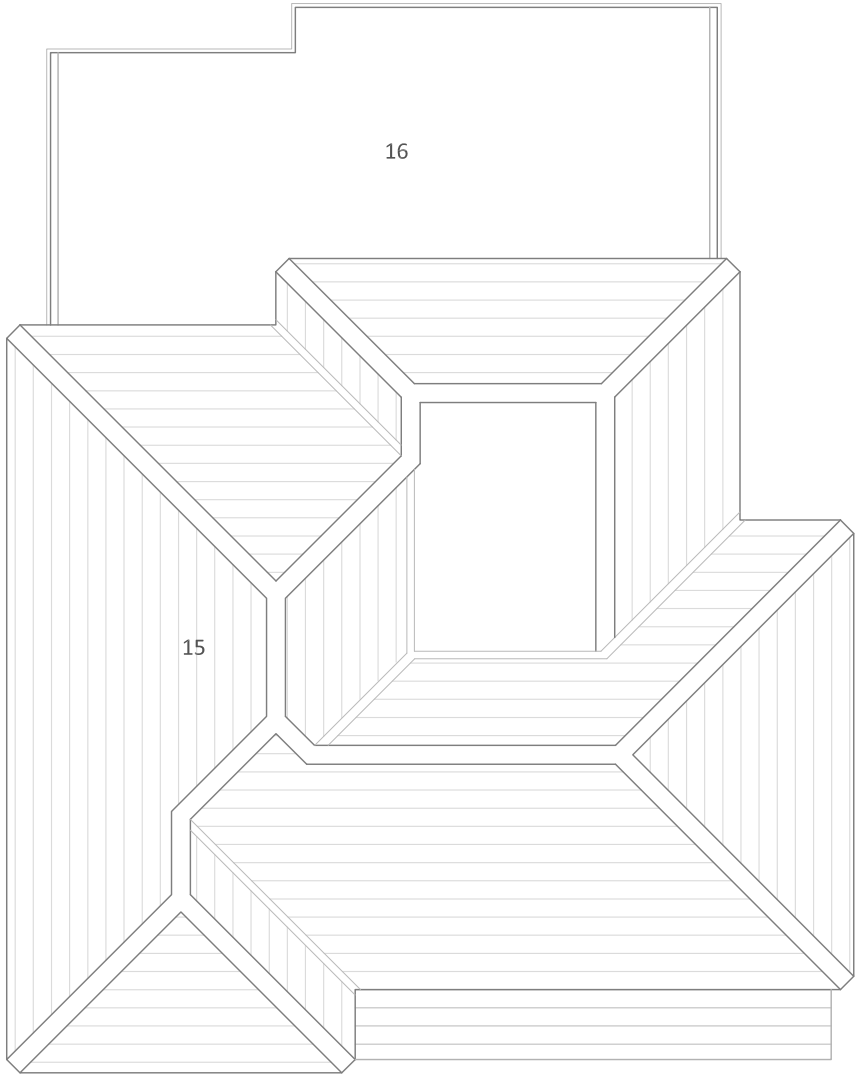

Existing Roof Plan
SCALE 1:100

Revision	Date	Reason
*	**/**/**	*



All dimensions must be checked on site and not scaled from this drawing

LEGEND

GROUND FLOOR PLAN

1. LOBBY
2. LIVING ROOM
3. PIANO ROOM
4. DINING ROOM
5. KITCHEN
6. TOILET
7. GARAGE

FIRST FLOOR PLAN

8. BEDROOM ONE
9. BEDROOM TWO
10. BEDROOM THREE
11. BEDROOM FOUR
12. BEDROOM FIVE
13. BATHROOM ONE
14. BATHROOM TWO

ROOF PLAN

15. CROSS HIPPED TILED ROOF
16. FLAT ROOF

JULIA UTKO ARCHITECTURAL DESIGN

T 07845138920 E julia.utko@gmail.com

PROJECT:

50 Sharps Lane, Ruislip, HA4 7JQ

CLIENT:

Mr & Mrs D'SOUZA

DRAWING TITLE:

Existing Plans

SCALE:

1:100 @A3

STATUS:

Planning

DRAWING NUMBER:

PL 101

DATE:

06/03/2020

REVISION:

/