


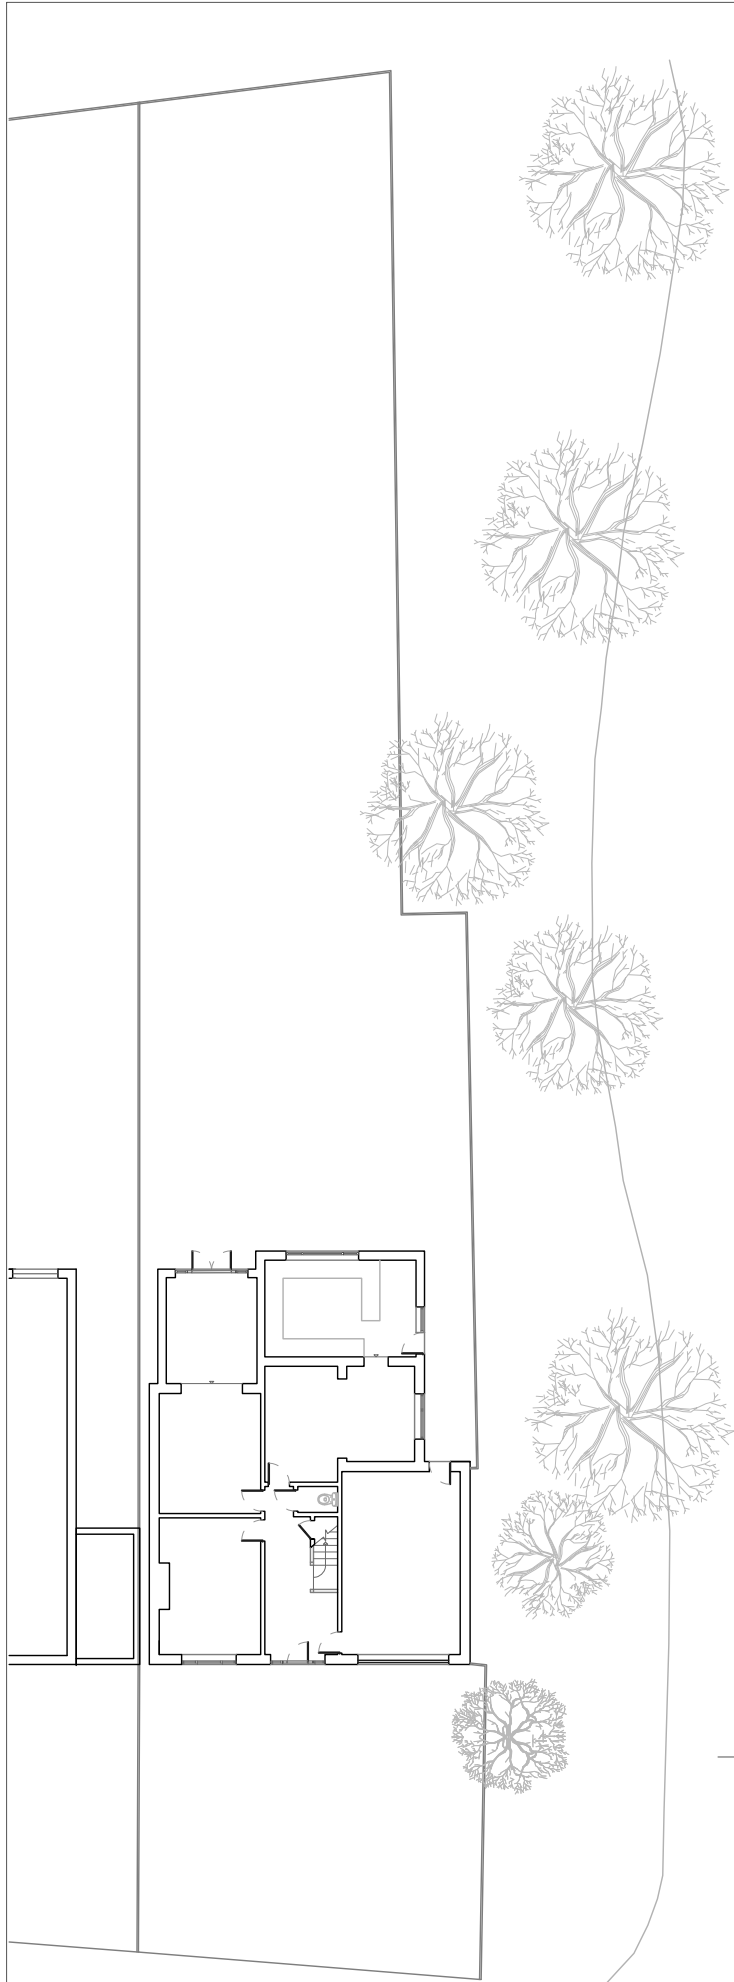

Existing Block Plan
SCALE 1:250 @A3




Existing Front Elevation
SCALE 1:100



Existing East Elevation
SCALE 1:100




Existing Rear Elevation
SCALE 1:100

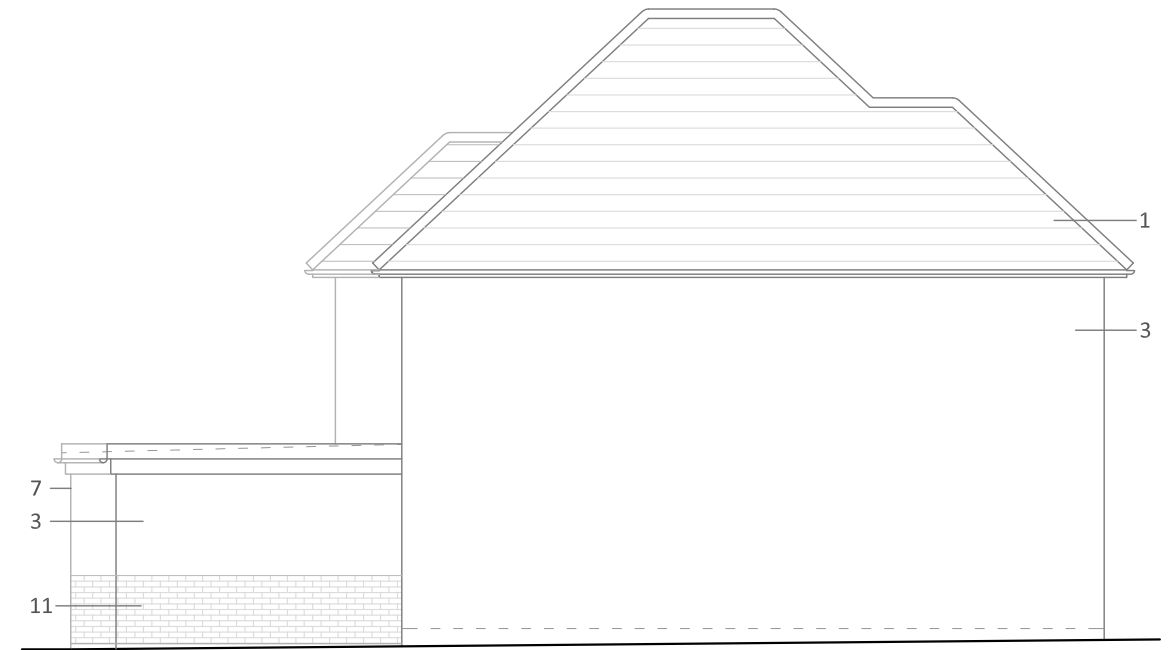

Existing West Elevation
SCALE 1:100

Revision	Date	Reason
*	**/**/**	*

 

All dimensions must be checked on site and not scaled from this drawing

- LEGEND
1. TERRACOTTA INTERLOCKING ROOF TILES
 2. CASEMENT WINDOWS WITH DIAMOND LEADED GLASS
 3. PAINTED RENDER
 4. PAINTED BRICKWORK
 5. ENTRANCE DOOR
 6. GARAGE DOOR
 7. EXISTING SINGLE STOREY REAR EXTENSION
 8. KITCHEN DOOR
 9. UPVC FRENCH DOORS
 10. CASEMENT WINDOWS
 11. FACING BRICKWORK

JULIA UTKO ARCHITECTURAL DESIGN
T 07845138920 E julia.utko@gmail.com

PROJECT:
50 Sharps Lane, Ruislip, HA4 7JQ

CLIENT:
Mr & Mrs D'SOUZA

DRAWING TITLE:
Existing Elevations & Block Plan

SCALE:
1:100 @A3/ 1:250 @A3

STATUS:
Planning

DRAWING NUMBER:
PL 102

DATE:
06/03/2020

REVISION:
/