




EXISTING REAR ELEVATION
SCALE 1:100



EXISTING SIDE ELEVATION
SCALE 1:100




EXISTING FRONT ELEVATION
SCALE 1:100

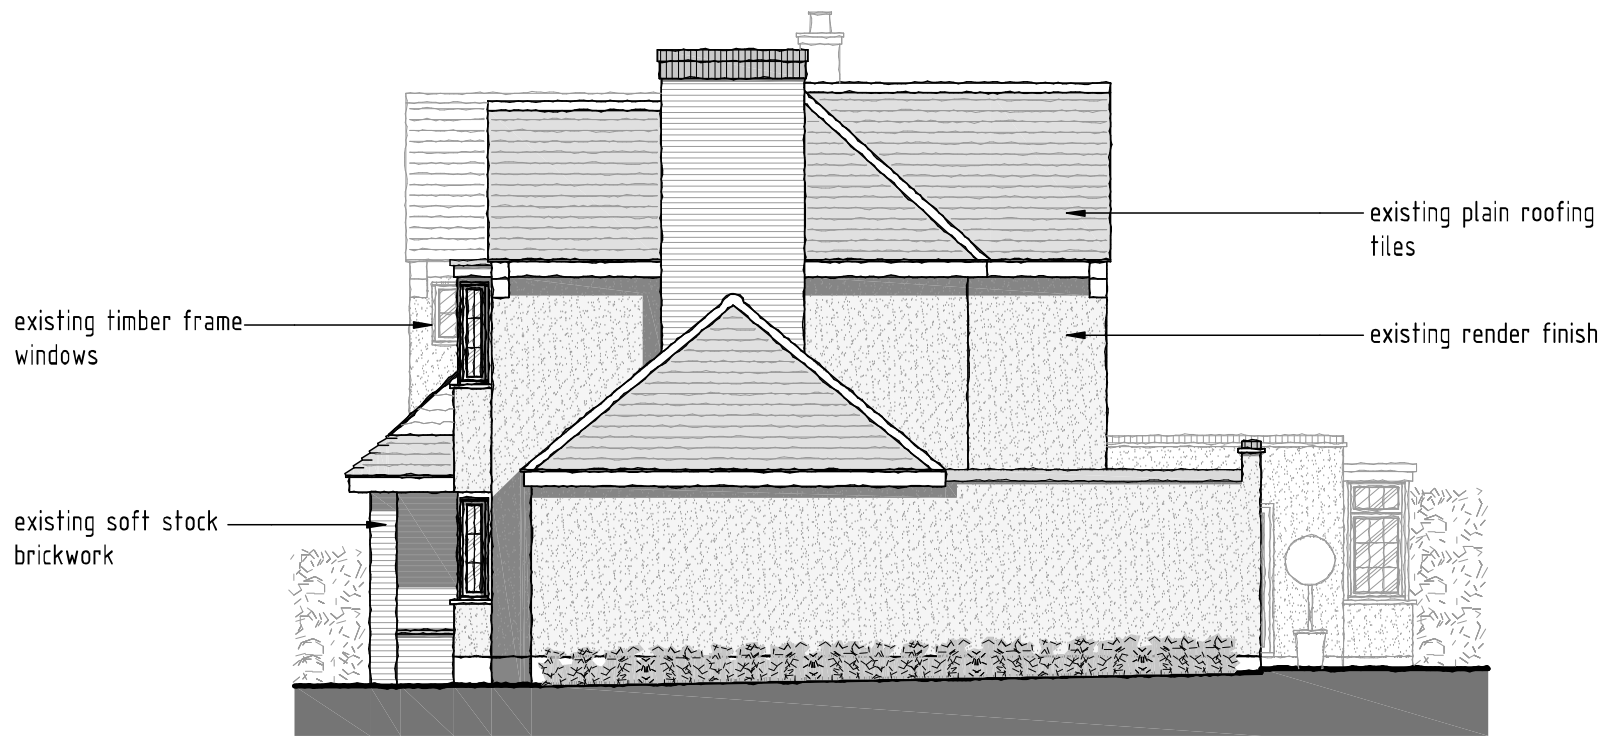


EXISTING SIDE ELEVATION
SCALE 1:100



EXISTING GROUND FLOOR PLAN
SCALE 1:100

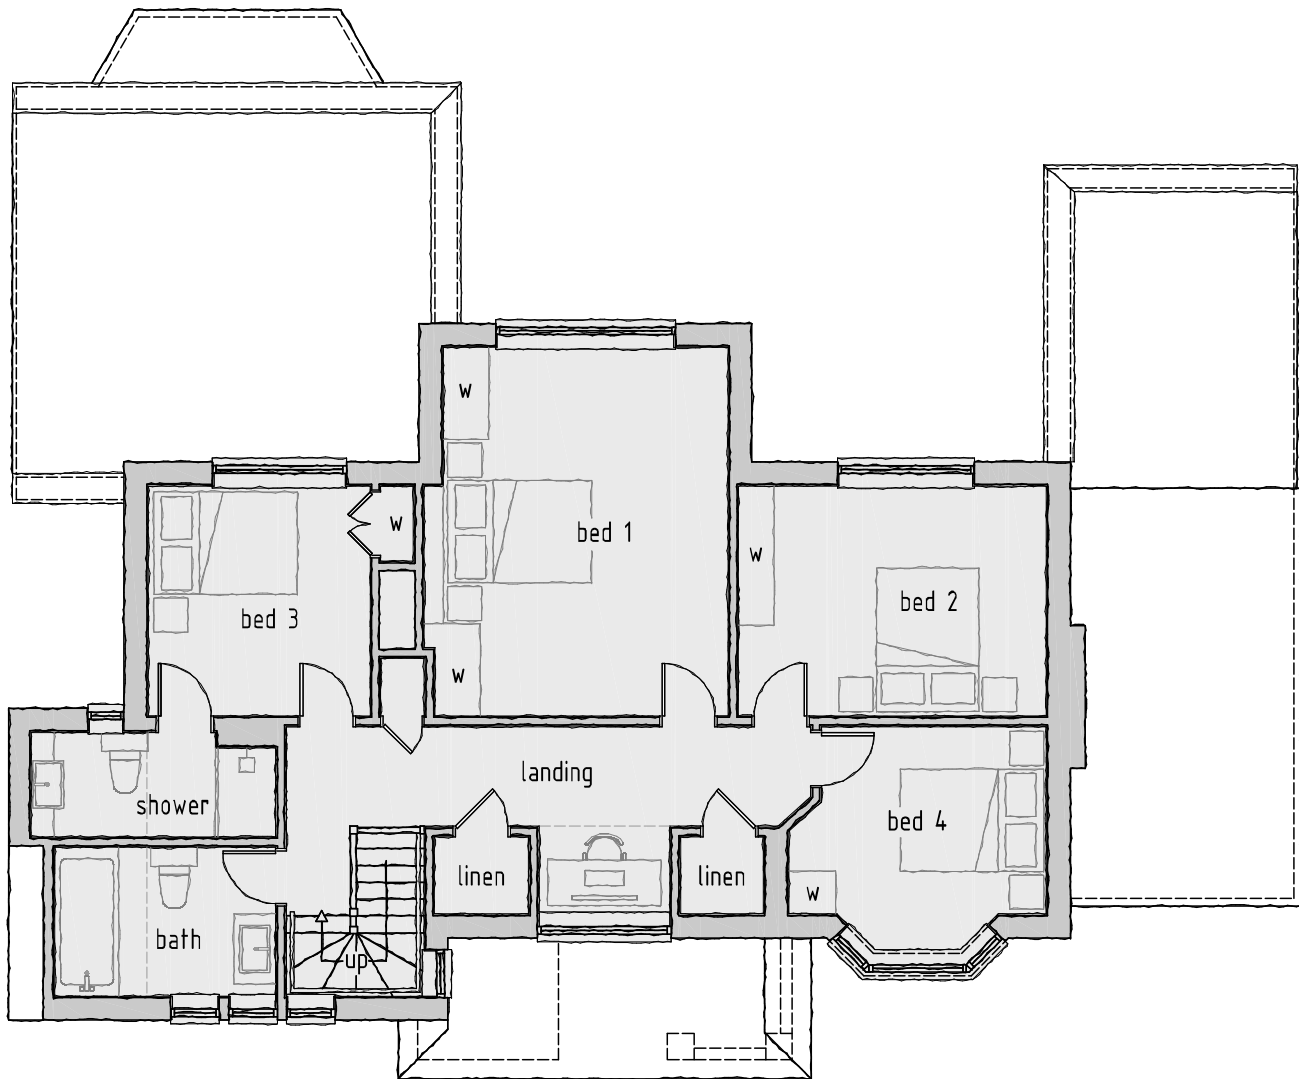

EXISTING FIRST FLOOR PLAN
SCALE 1:100

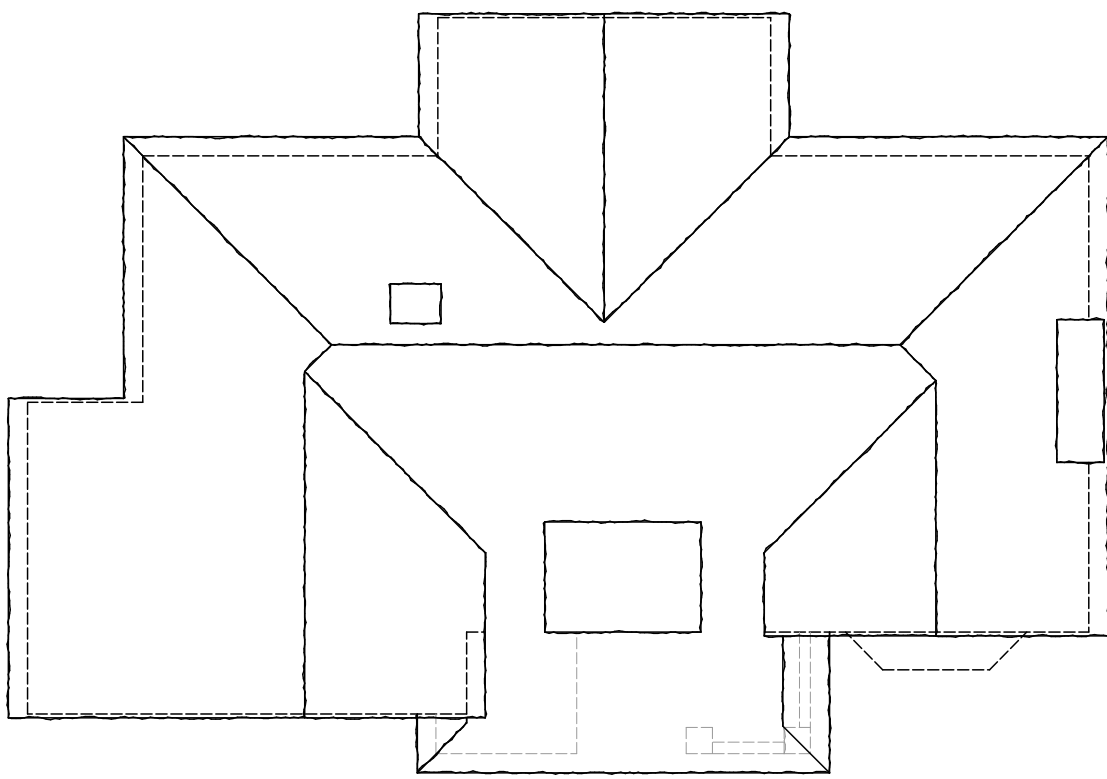

EXISTING ROOF PLAN
SCALE 1:100



rev:	date:	description: 2411 ft²	
scale:	1 : 100	A1	date: 31 / 10 / 2023
drawing no:	1448 / P / 2		drawn: AF
drawing:			
EXISTING FLOOR PLANS & ELEVATIONS			
project:			
19 MOOR PARK ROAD, NORTHWOOD, HA6 2DL			
client:			
MR S.SHAH			



DUSEK DESIGN ASSOCIATES LTD
ARCHITECTURE + PLANNING
01895 831 103
info@dusek.co.uk
www.dusek.co.uk