






1 Existing Ground Floor
A-200 1 : 100

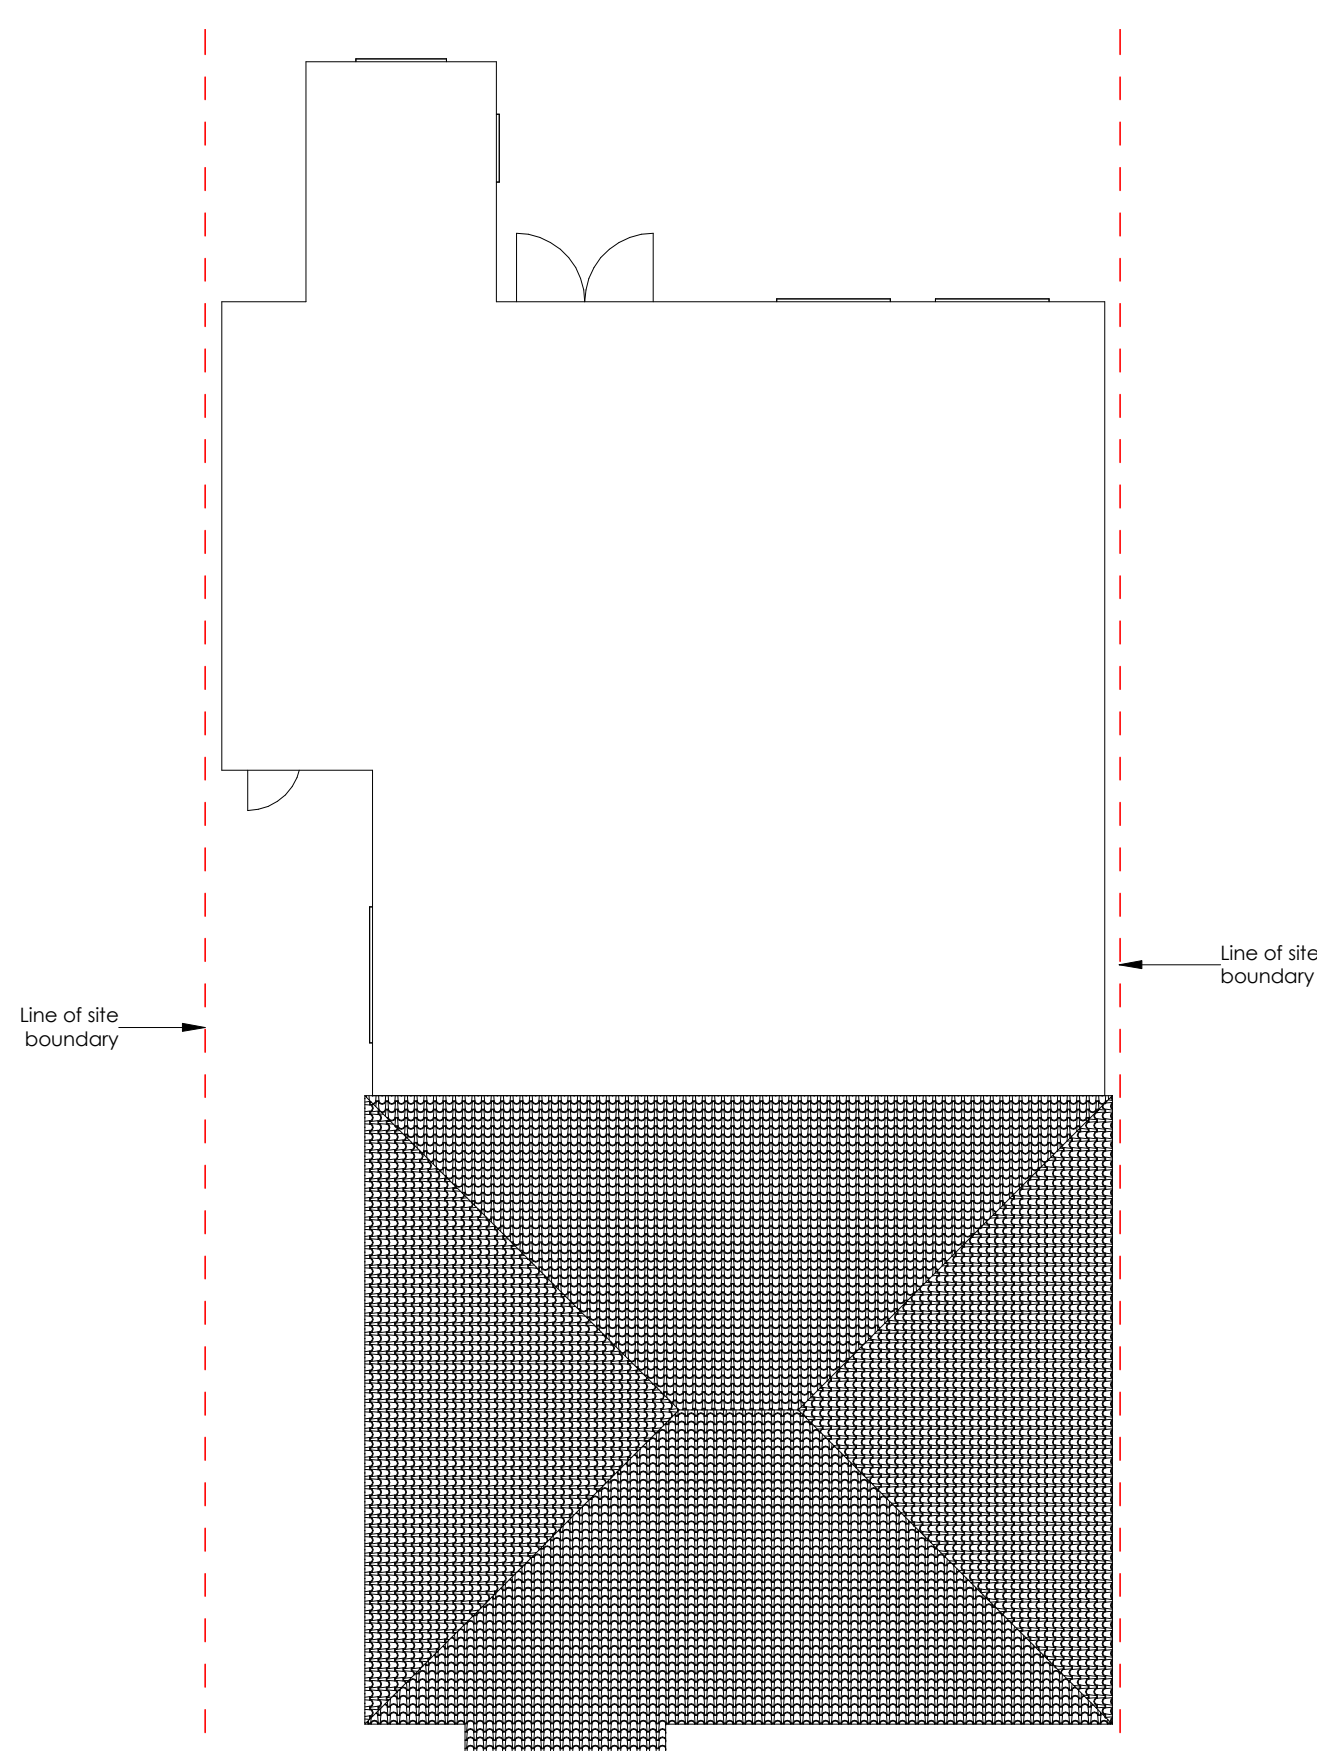


2 Existing Roof Plan
A-200 1 : 100

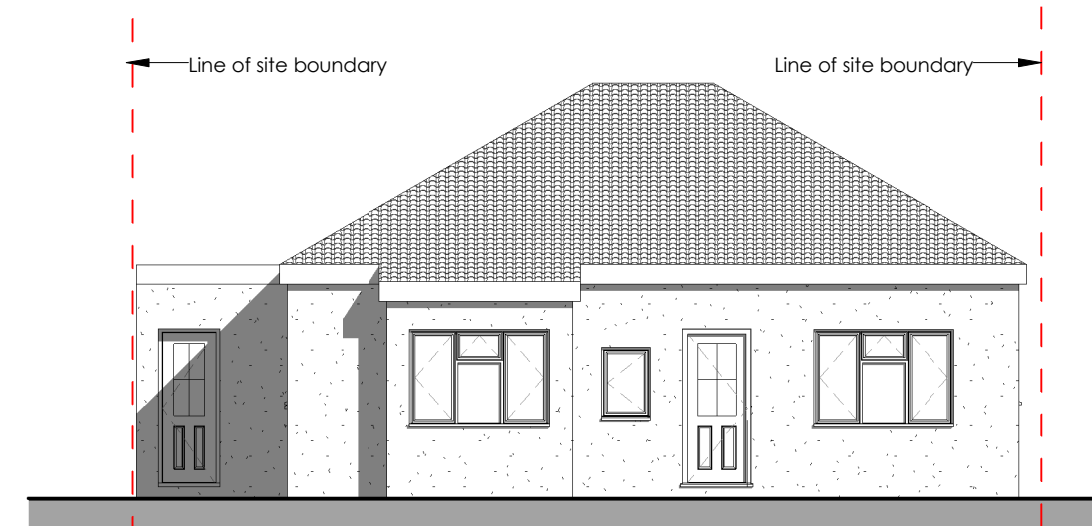


3 Existing Front Elevation
A-200 1 : 100

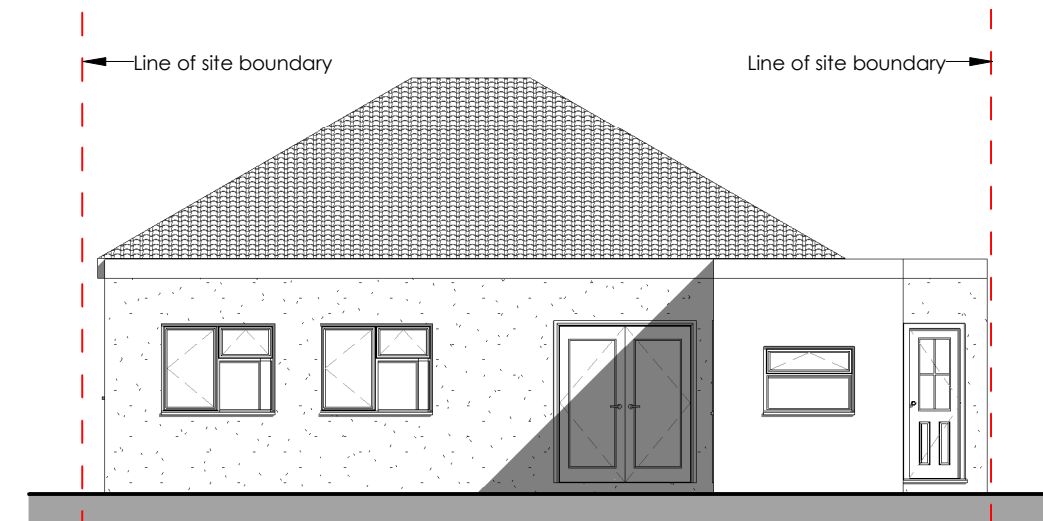

4 Existing Rear Elevation
A-200 1 : 100

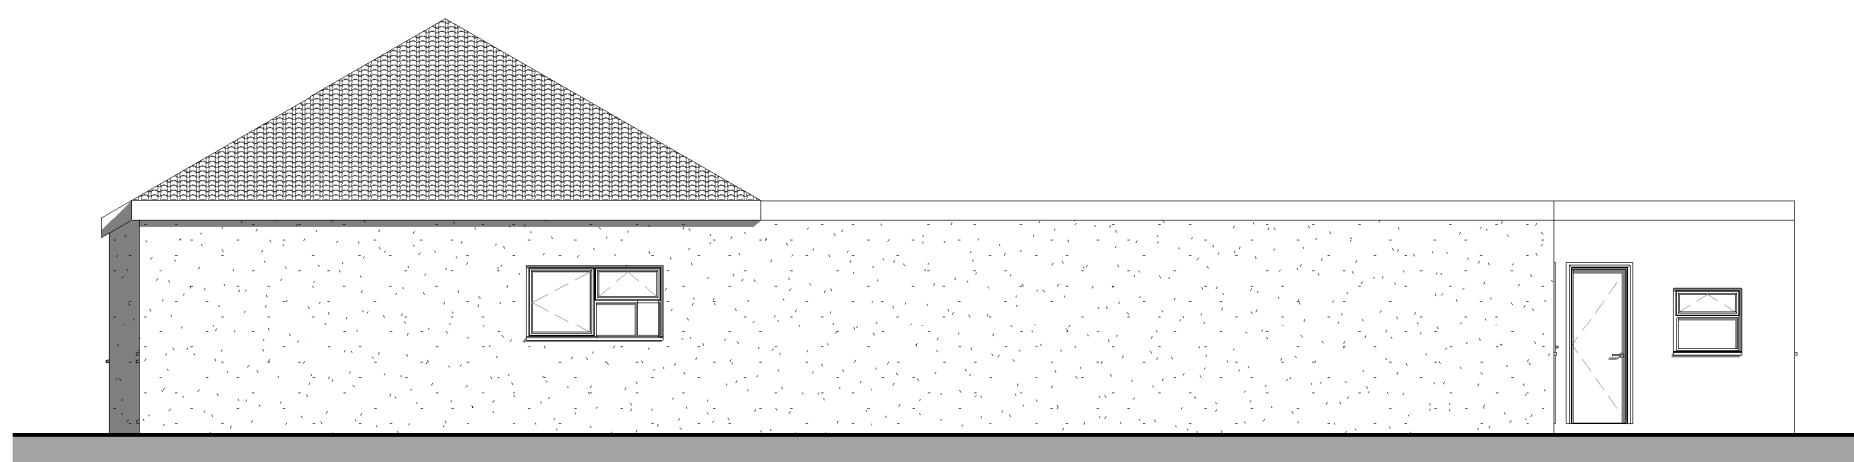

5 Existing Side Elevation (H.No.547)
A-200 1 : 100

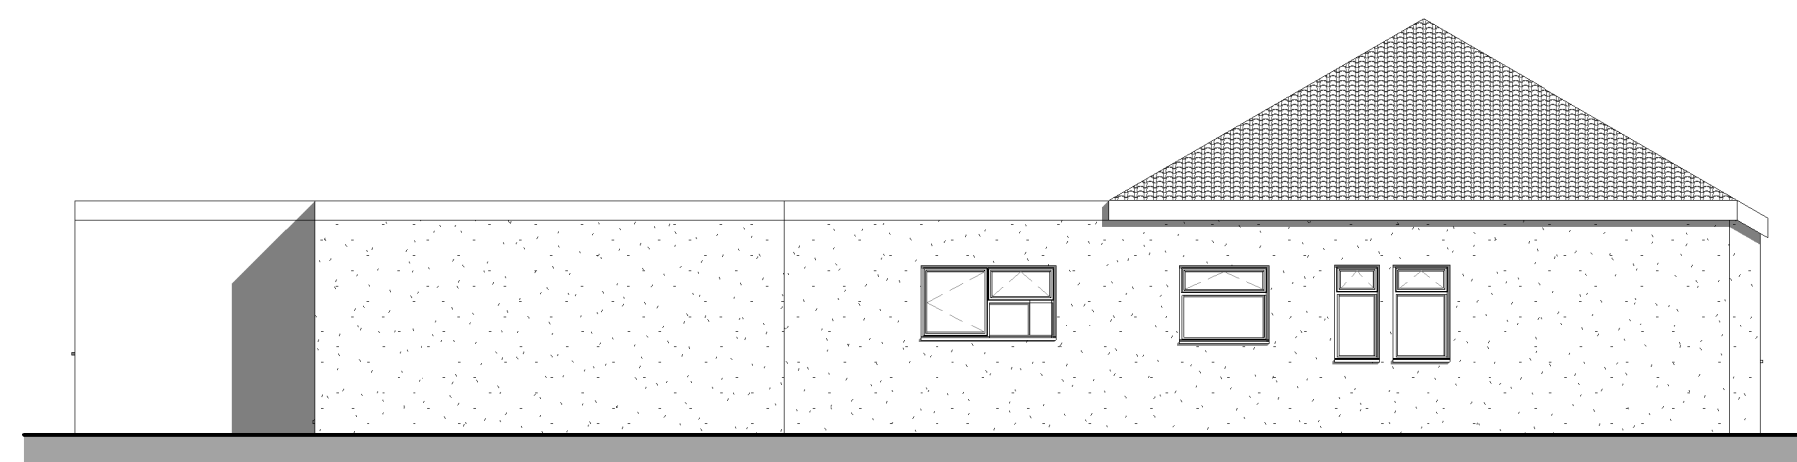

6 Existing Side Elevation (H.No. 543)
A-200 1 : 100



Rev. No.	Description	Date			
			• Project:	Proposed first floor, habitable roofspace with side & rear dormers and side extension	
			• Address:	545, Uxbridge Road, Hayes, UB4 8HP	
			• Client:	Mr Mr Satpal Sethi	
			• Title:	Existing Plans & Elevations	
			• Project No:	14P0511 - 014	• Drg No: A-200
			• Scale:	1 : 100	• Rev:
				@A2	• Date: 05/01/15