





HOMES DESIGN

40 WISE LANE
MILL HILL
LONDON NW7 2RE
MOB: 07946 872537
www.homesdesignltd.co.uk

| | |
|--|---------------------|
| title PROPOSED ELEVATIONS | |
| project 247, WEST END ROAD RUISLIP HA4 6QR | |
| drawing no ABC391/2004 | |
| drawn by R. L | contract no. ABC391 |
| scale 1:100 @ A3 date 07/2024 | |

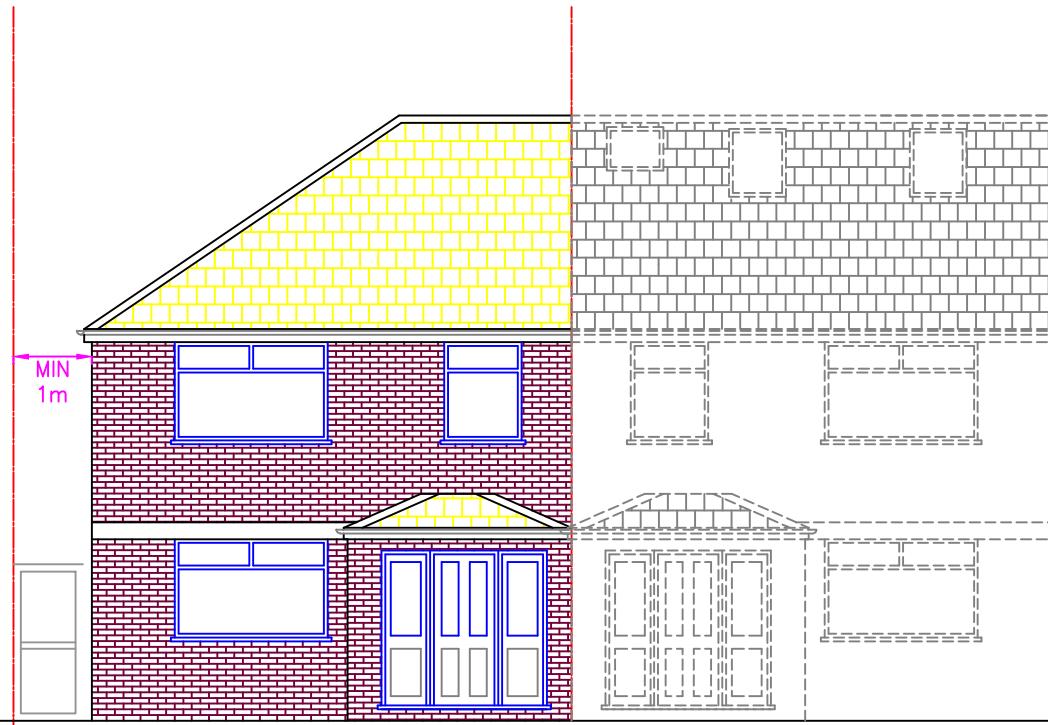

PROPOSED FRONT ELEVATION

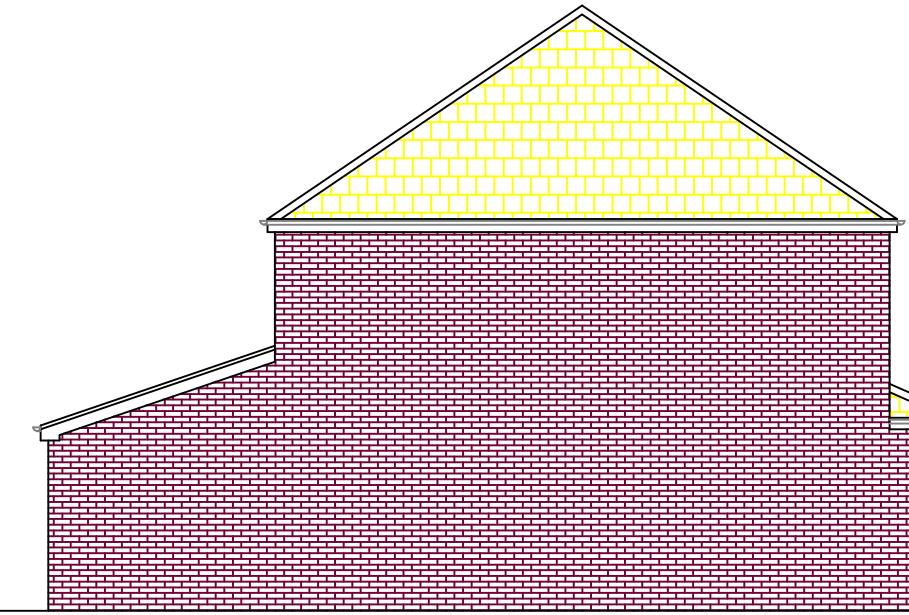


PROPOSED LEFT SIDE ELEVATION




CURRENT
DWELLING REAR
ELEVATION (No. 247)

PROPOSED REAR ELEVATION

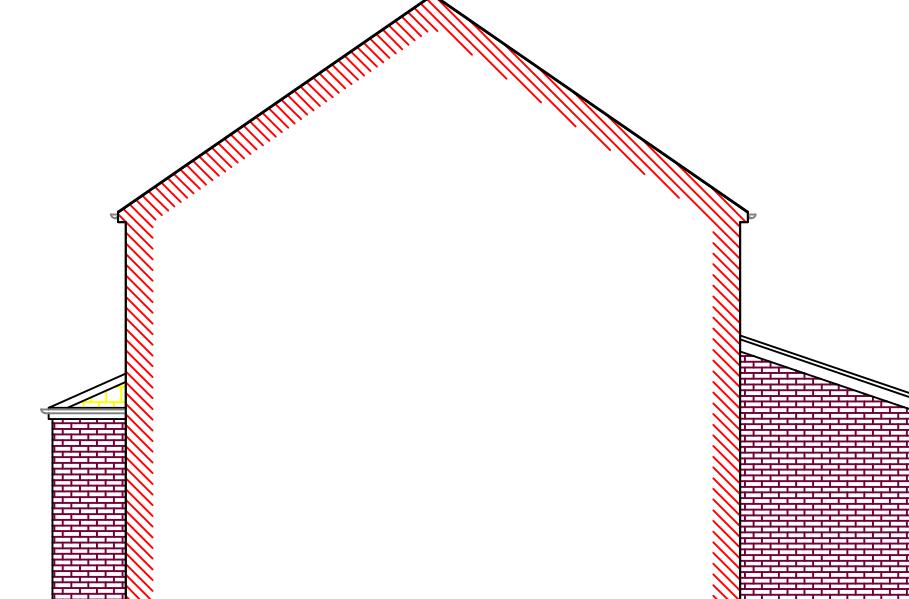

PROPOSED RIGHT SIDE ELEVATION

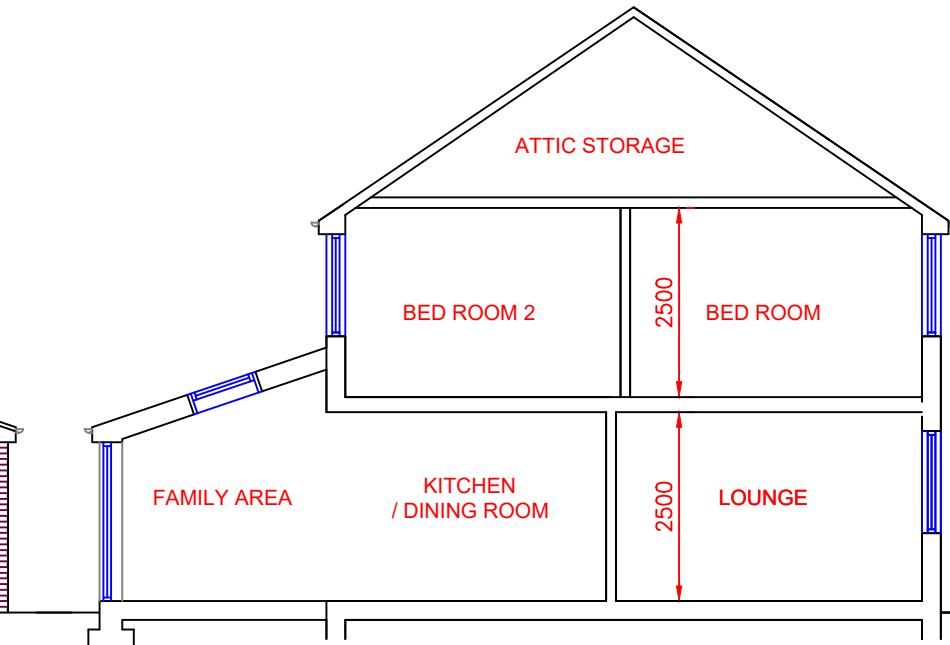

PROPOSED SECTION B-B

