





40 WISE LANE
MILL HILL
LONDON
NW7 2RE
MOB:
07946 872537
www.homesdesignltd.co.uk


title		PROPOSED PLANS	
project		NEW DWELLING AT LAND ADJACENT TO 247 WEST END ROAD RUISLIP HA4 6QR	
drawing no		ABC391 / 8002	
drawn by		R. L	contract no. ABC391
scale		1:100 @ A3	date 01/2025

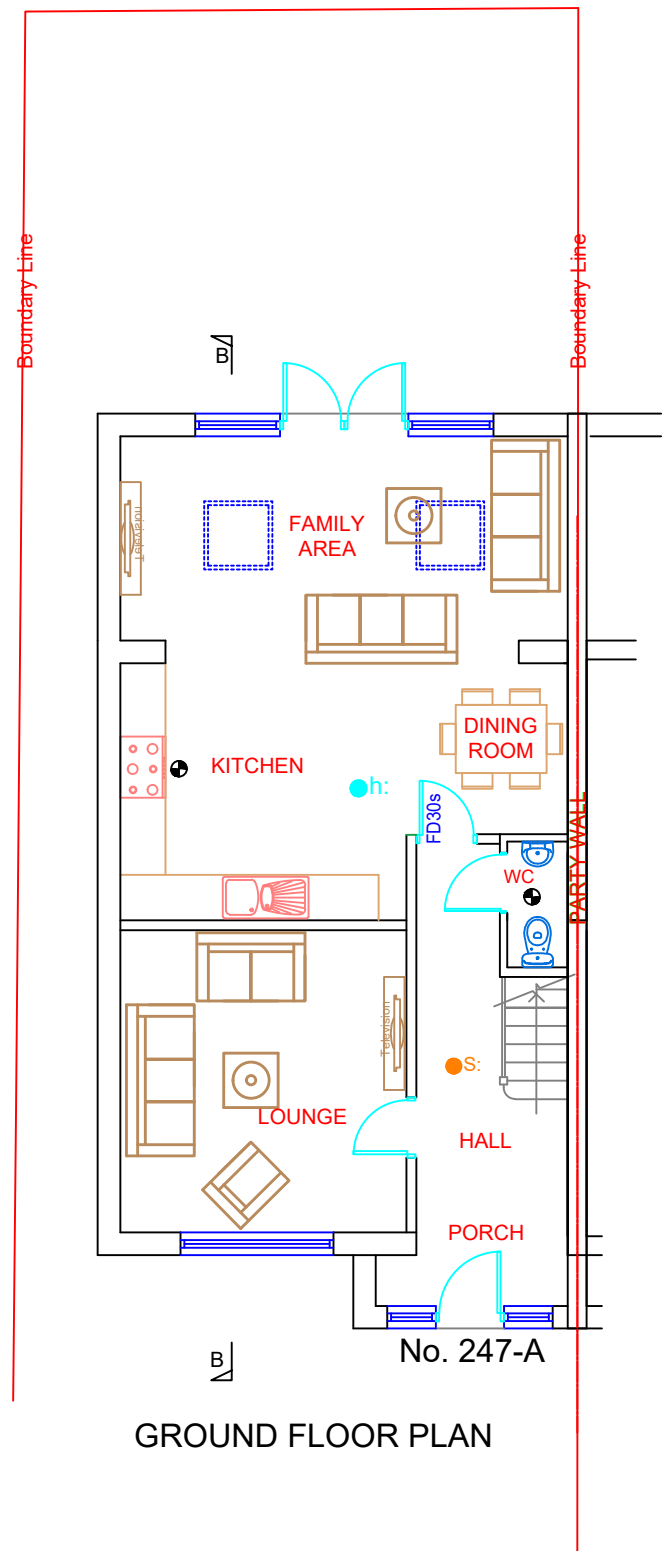


GROUND FLOOR PLAN

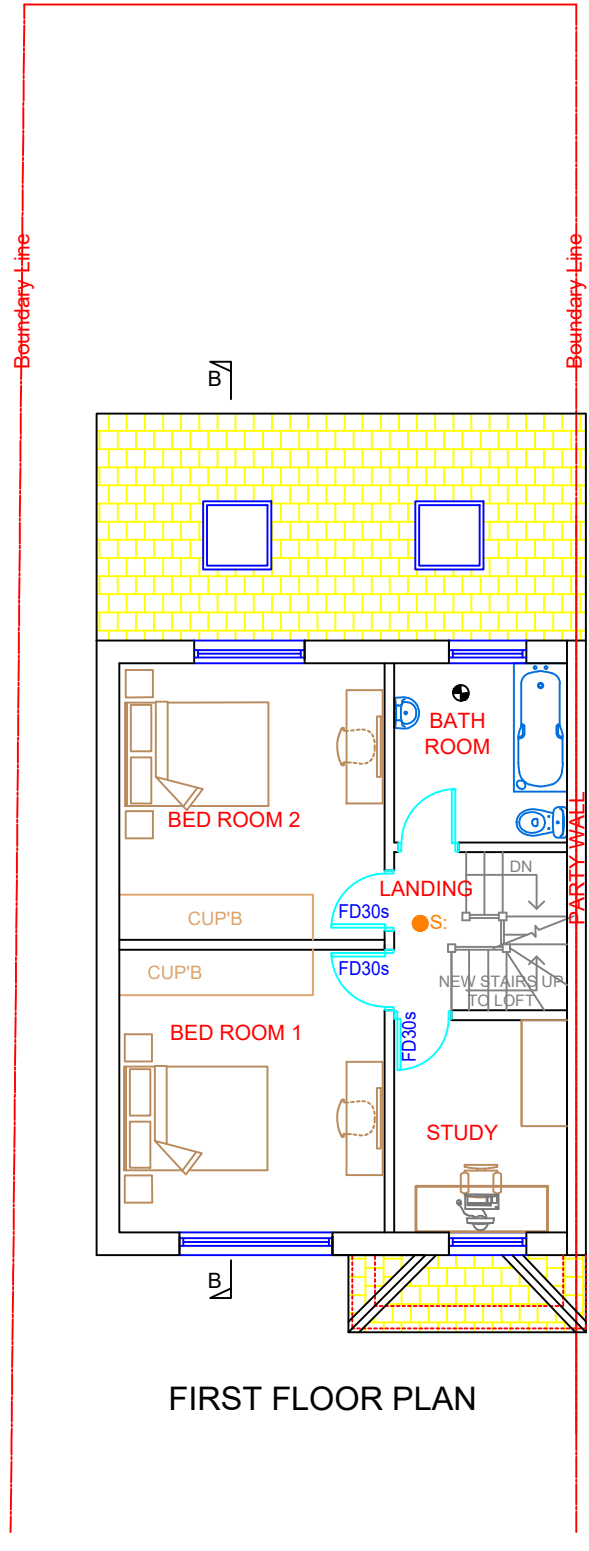

FIRST FLOOR PLAN

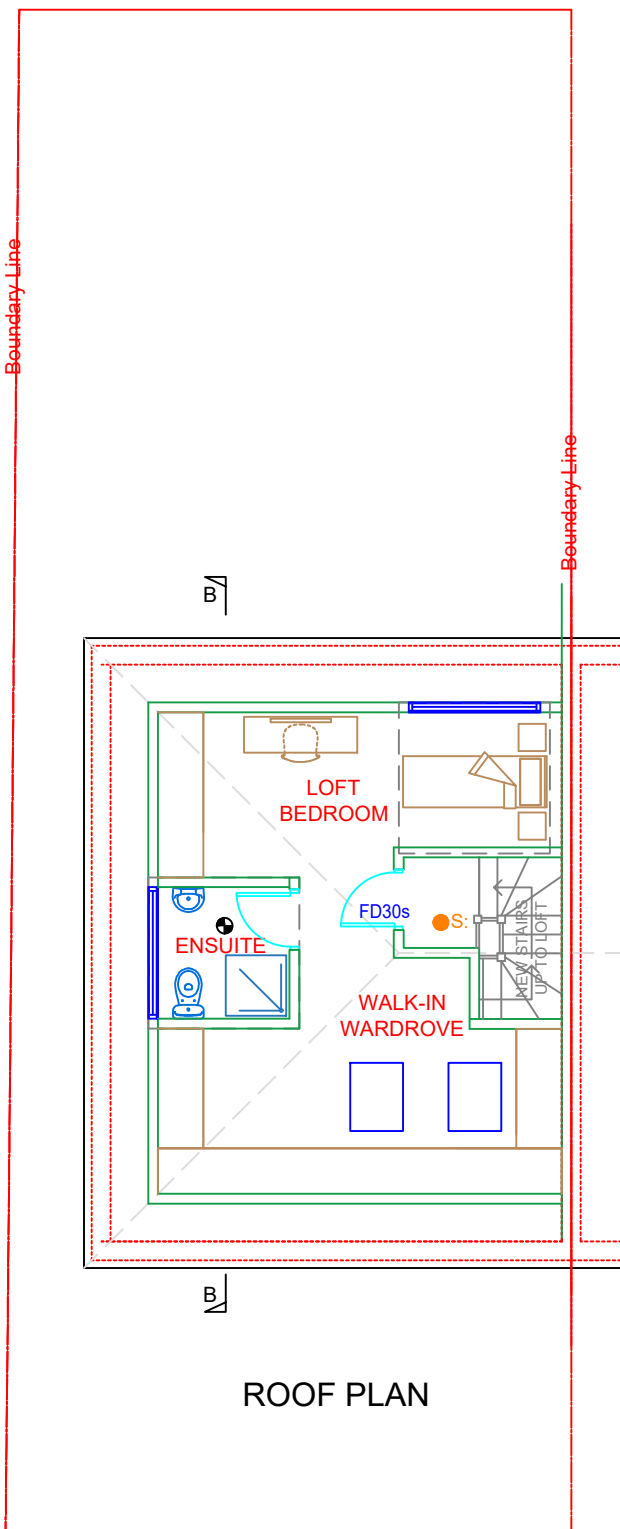

ROOF PLAN

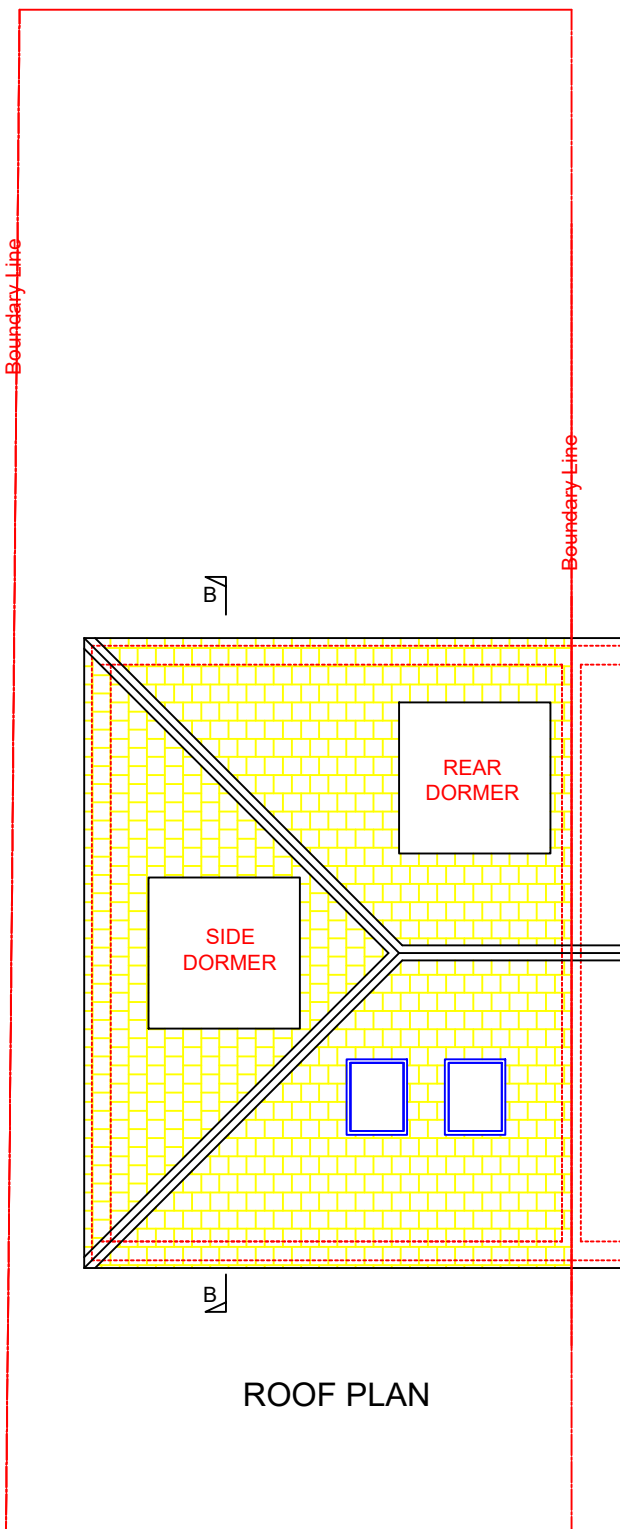

ROOF PLAN

- h: HEAT DETECTORS TO ALL KITCHEN AREAS & CONNECTED TO SMOKE DETECTOR'S CIRCUIT
- S: SMOKE DETECTOR SYSTEM CONNECTED TO INDEPENDENT CIRCUIT & BRITISH STANDARDS
- MECHANICAL EXTRACT FANS. KITCHEN WITH (30L/s) & BATH AREAS TO BE 15L/s EXTRACT FAN FITTED TO LIGHT SWITCH WITH 15MINUTES OVER RUN IN ACCORDANCE TO APPROVED DOC-F