





01 - OS MAP SCALE 1:1250

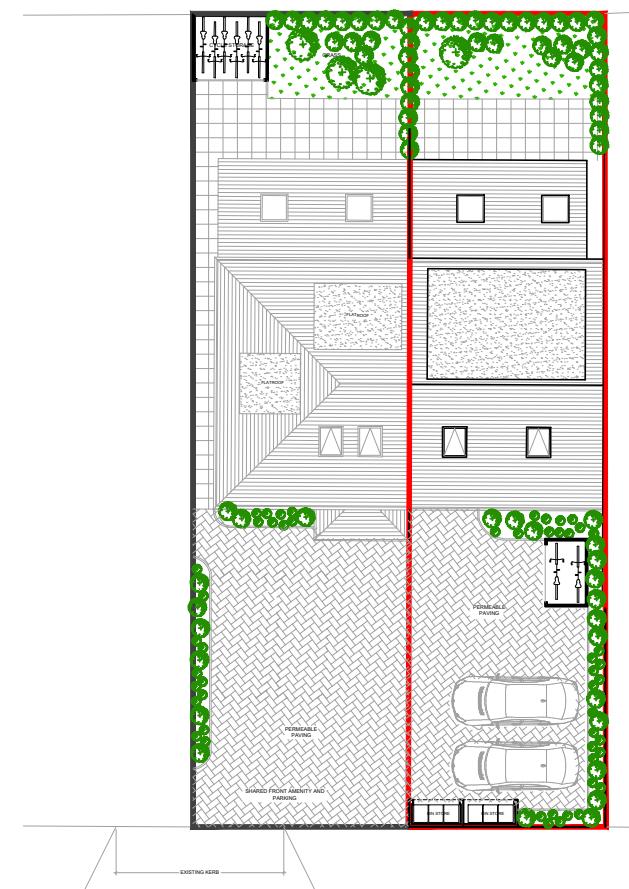

## 02 - EXISTING & PROPOSED BLOCK PLAN

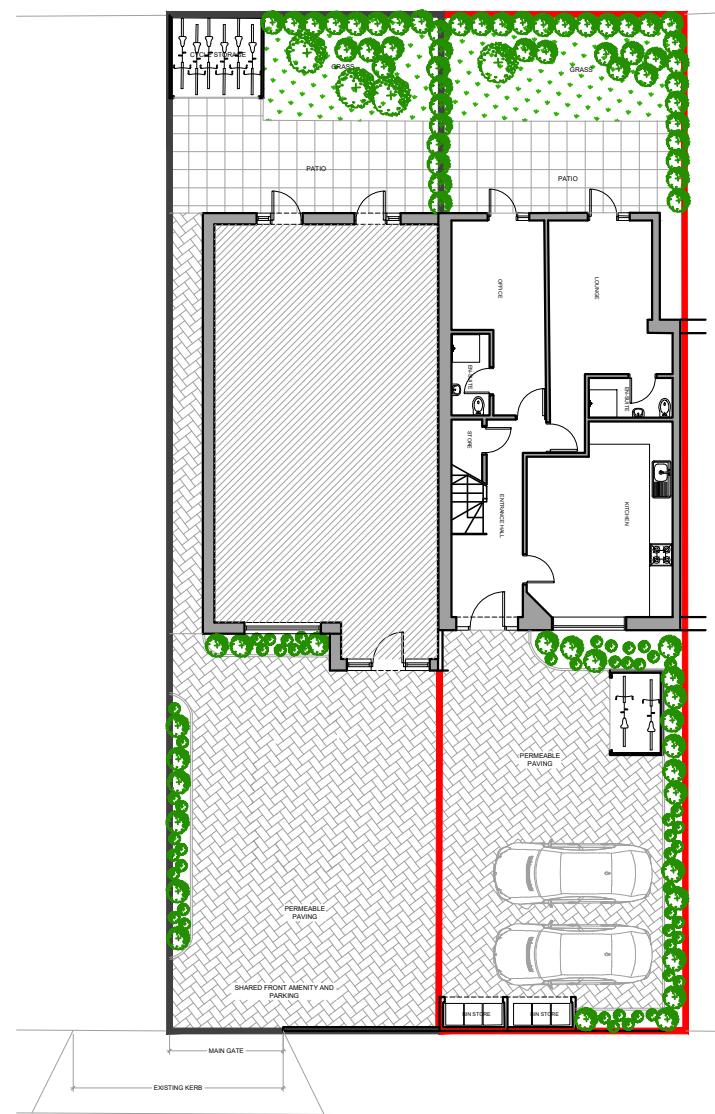

## 03 - SITE PLAN

- NOTES
- Dimensions are not to be scaled from this drawing by contractors. The contractor is requested to check all dimensions before the work started.
- Report any discrepancies to the client or architect before undertaking the work described in the drawings.
- Dimensions are approximate site dimensions and are to be verified by the contractor on site before any fabrication/site works i.e foundations etc occur
- Contractor is responsible for all temporary propping to existing structure

DE ARCHITECTURAL CONSULT.LTD  
M: 07869580774, 07824773079

Project	247 WEST END ROAD RUISLIP LONDON, HA4 6QR		
Title	OS MAP, BLOCK PLAN & SITE PLAN		
Scale as shown@A3	Drawn JTS	Approved	Date SEPT 25
Job No. DAC-401/25	Drawing No. P-247 WR-01	Rev.	