


NOTES

- Dimensions are not to be scaled from this drawing by contractors. The contractor is requested to check all dimensions before the work started.
- Report any discrepancies to the client or architect before undertaking the work described in the drawings.
- Dimensions are approximate site dimensions and are to be verified by the contractor on site before any fabrication/site works i.e. foundations etc occur.
- Contractor is responsible for all temporary propping to existing structure.

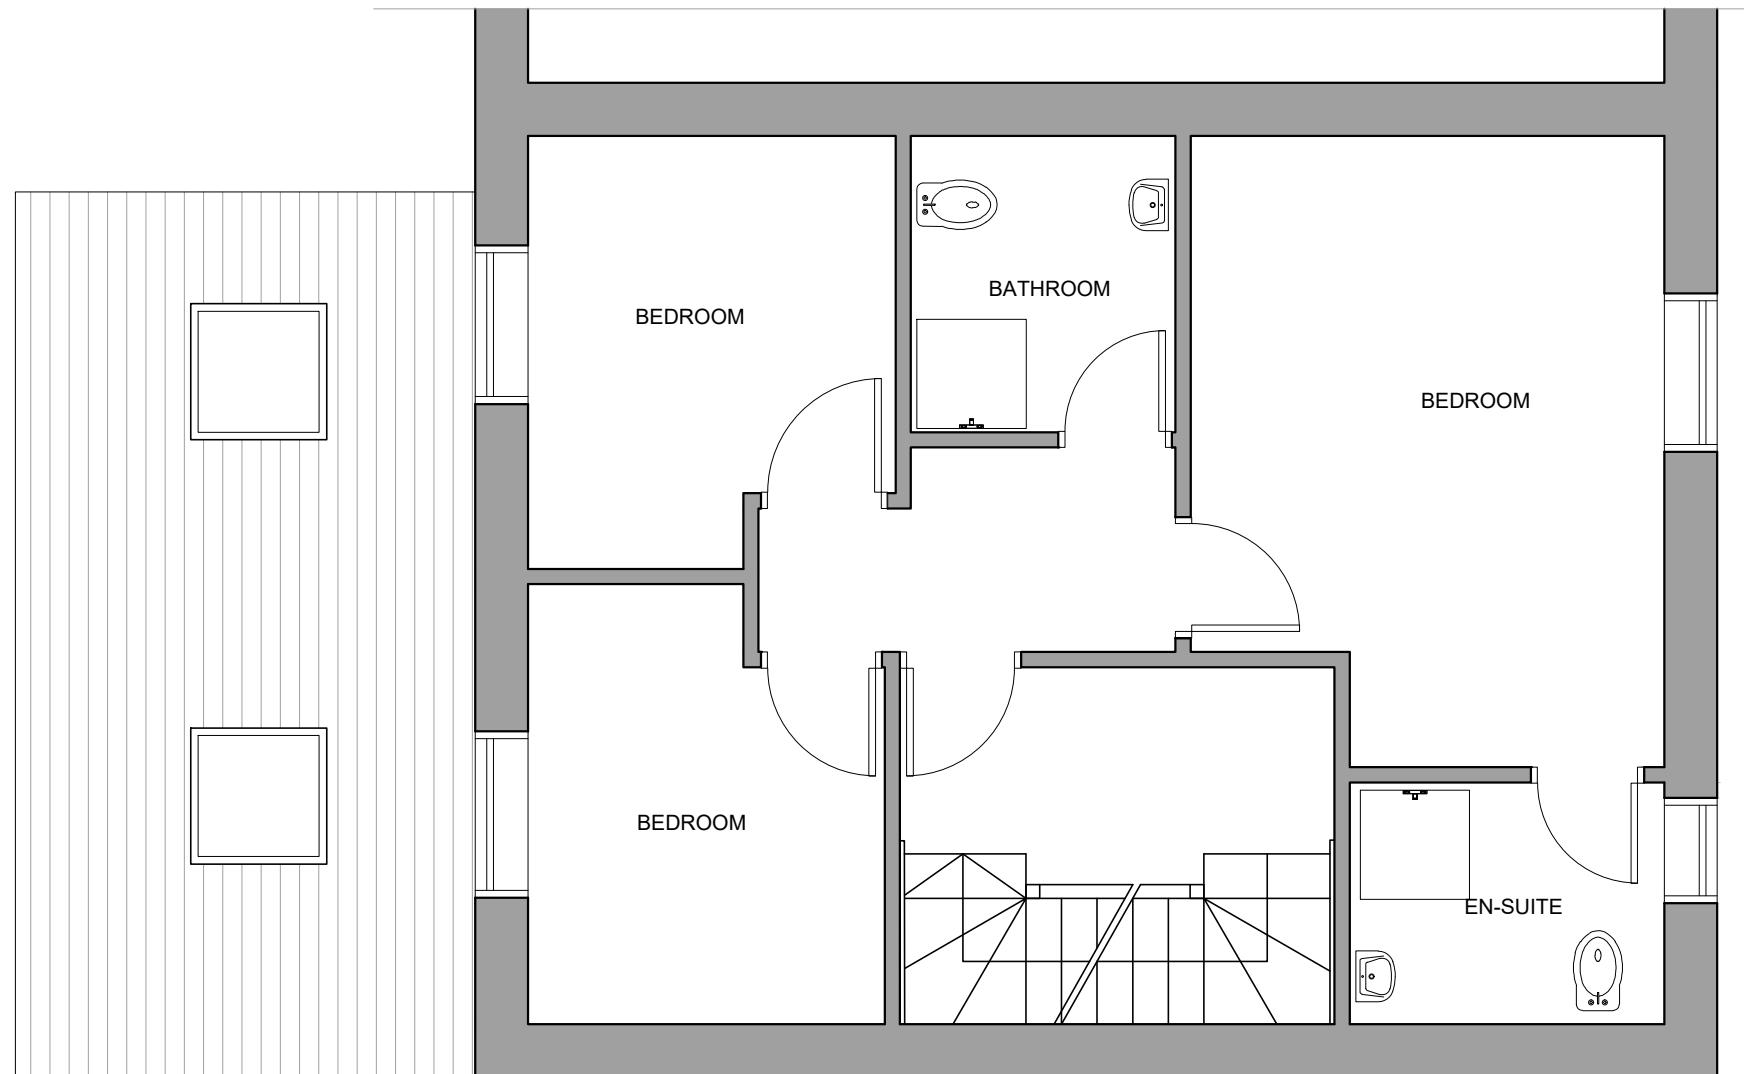

0 1 2m 3 4 5m
Scale

01 - FIRST FLOOR PLAN

DE ARCHITECTURAL CONSULT.LTD
M: 07869580774, 07824773079
E: design.endeavour@gmail.com

Project: 247 WEST END ROAD RUISLIP
LONDON, HA4 6QR

Title: PROPOSED FIRST FLOOR PLAN

Scale	1:50@A3	Drawn	JTS	Approved	Date	SEPT 25
Job No.	Drawing No.	DAC-401	PF-247 WR-04	Rev.		