



- NOTES
- Dimensions are not to be scaled from this drawing by contractors. The contractor is requested to check all dimensions before the work started.
  - Report any discrepancies to the client or architect before undertaking the work described in the drawings.
  - Dimensions are approximate site dimensions and are to be verified by the contractor on site before any fabrication/site works i.e foundations etc occur
  - Contractor is responsible for all temporary propping to existing structure

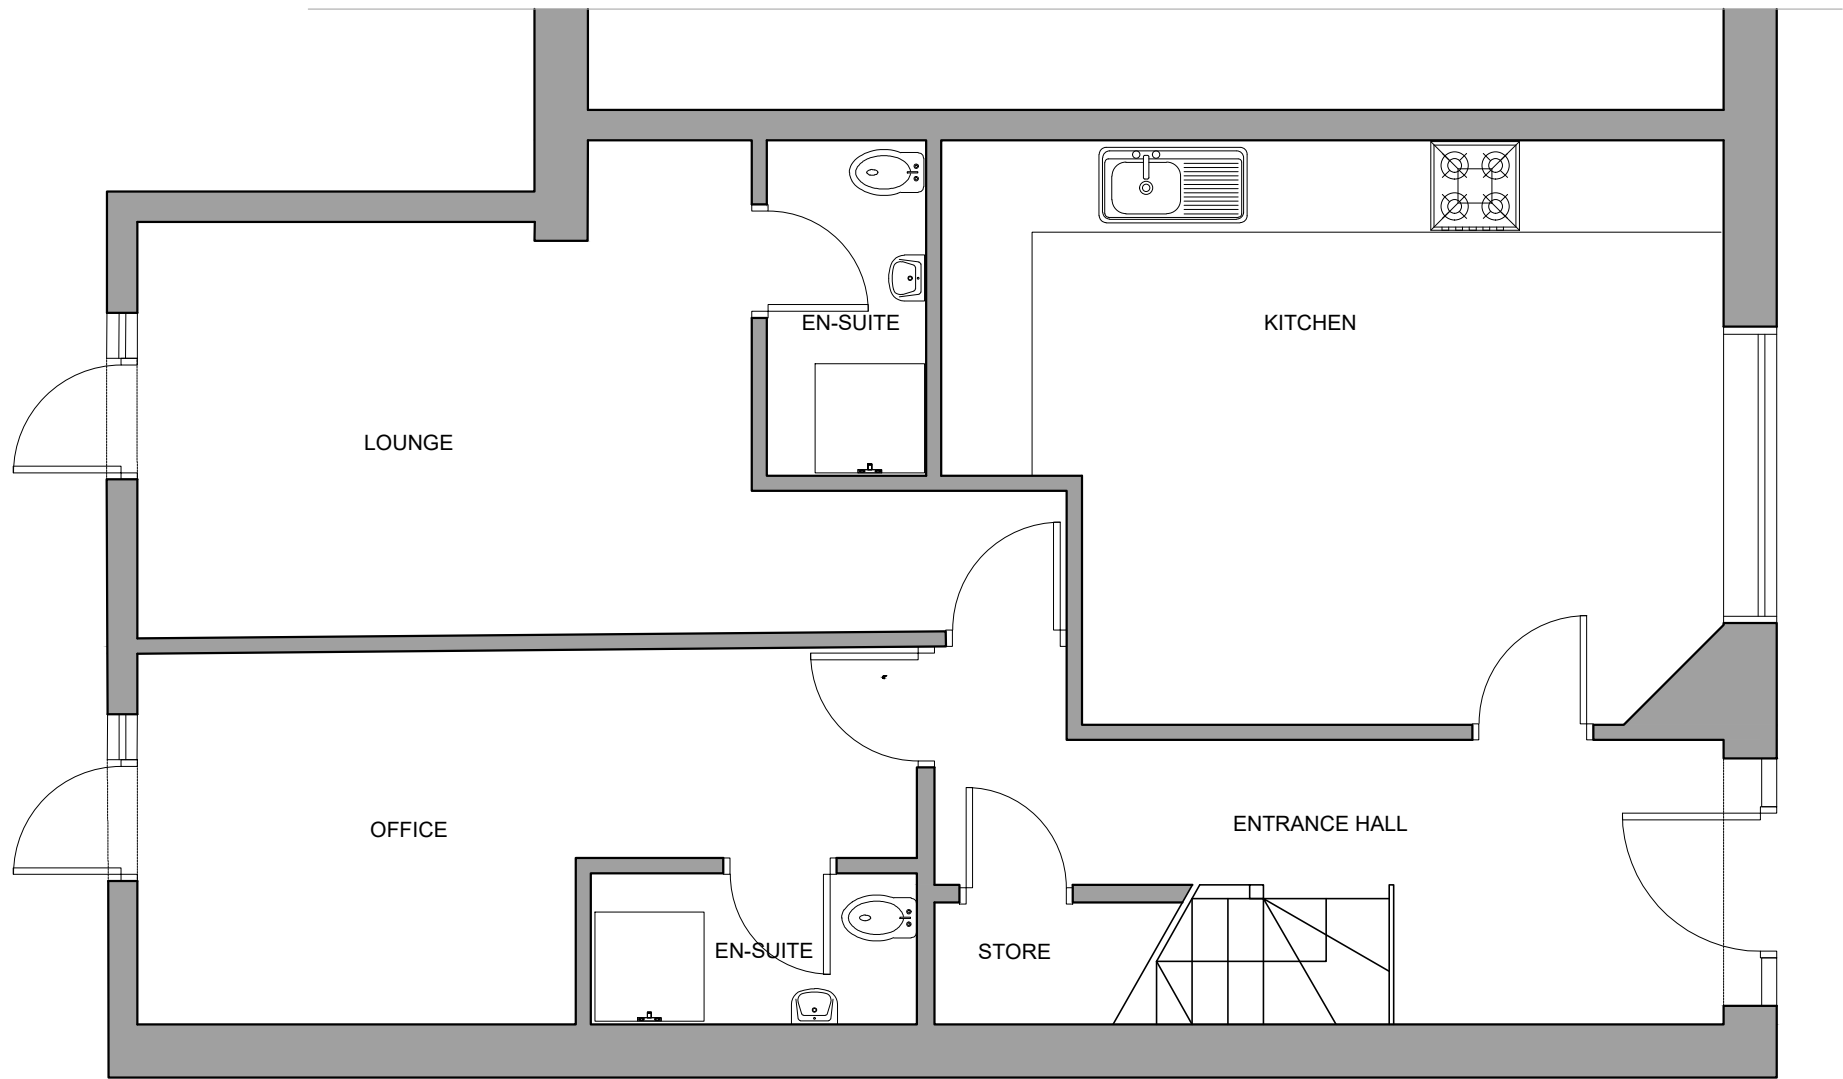

01 - GROUND FLOOR PLAN

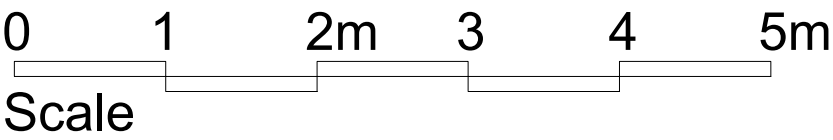

| REVISIONS |             |      |    |
|-----------|-------------|------|----|
| NO.       | DESCRIPTION | DATE | BY |
|           |             |      |    |
|           |             |      |    |
DE ARCHITECTURAL CONSULT.LTD

M: 07869580774, 07824773079  
E: design.endeavour@gmail.com

|         |                                               |  |  |
|---------|-----------------------------------------------|--|--|
| Project | 247 WEST END ROAD RUISLIP<br>LONDON , HA4 6QR |  |  |
| Title   | PROPOSED GROUND FLOOR PLAN                    |  |  |

|         |              |          |         |
|---------|--------------|----------|---------|
| Scale   | Drawn        | Approved | Date    |
| 1:50@A3 | JTS          |          | SEPT 25 |
| Job No. | Drawing No.  | Rev.     |         |
| DAC-401 | PF-247 WR-03 |          |         |