



- NOTES
- Dimensions are not to be scaled from this drawing by contractors. The contractor is requested to check all dimensions before the work started.
- Report any discrepancies to the client or architect before undertaking the work described in the drawings.
- Dimensions are approximate site dimensions and are to be verified by the contractor on site before any fabrication/site works i.e foundations etc occur
- Contractor is responsible for all temporary propping to existing structure

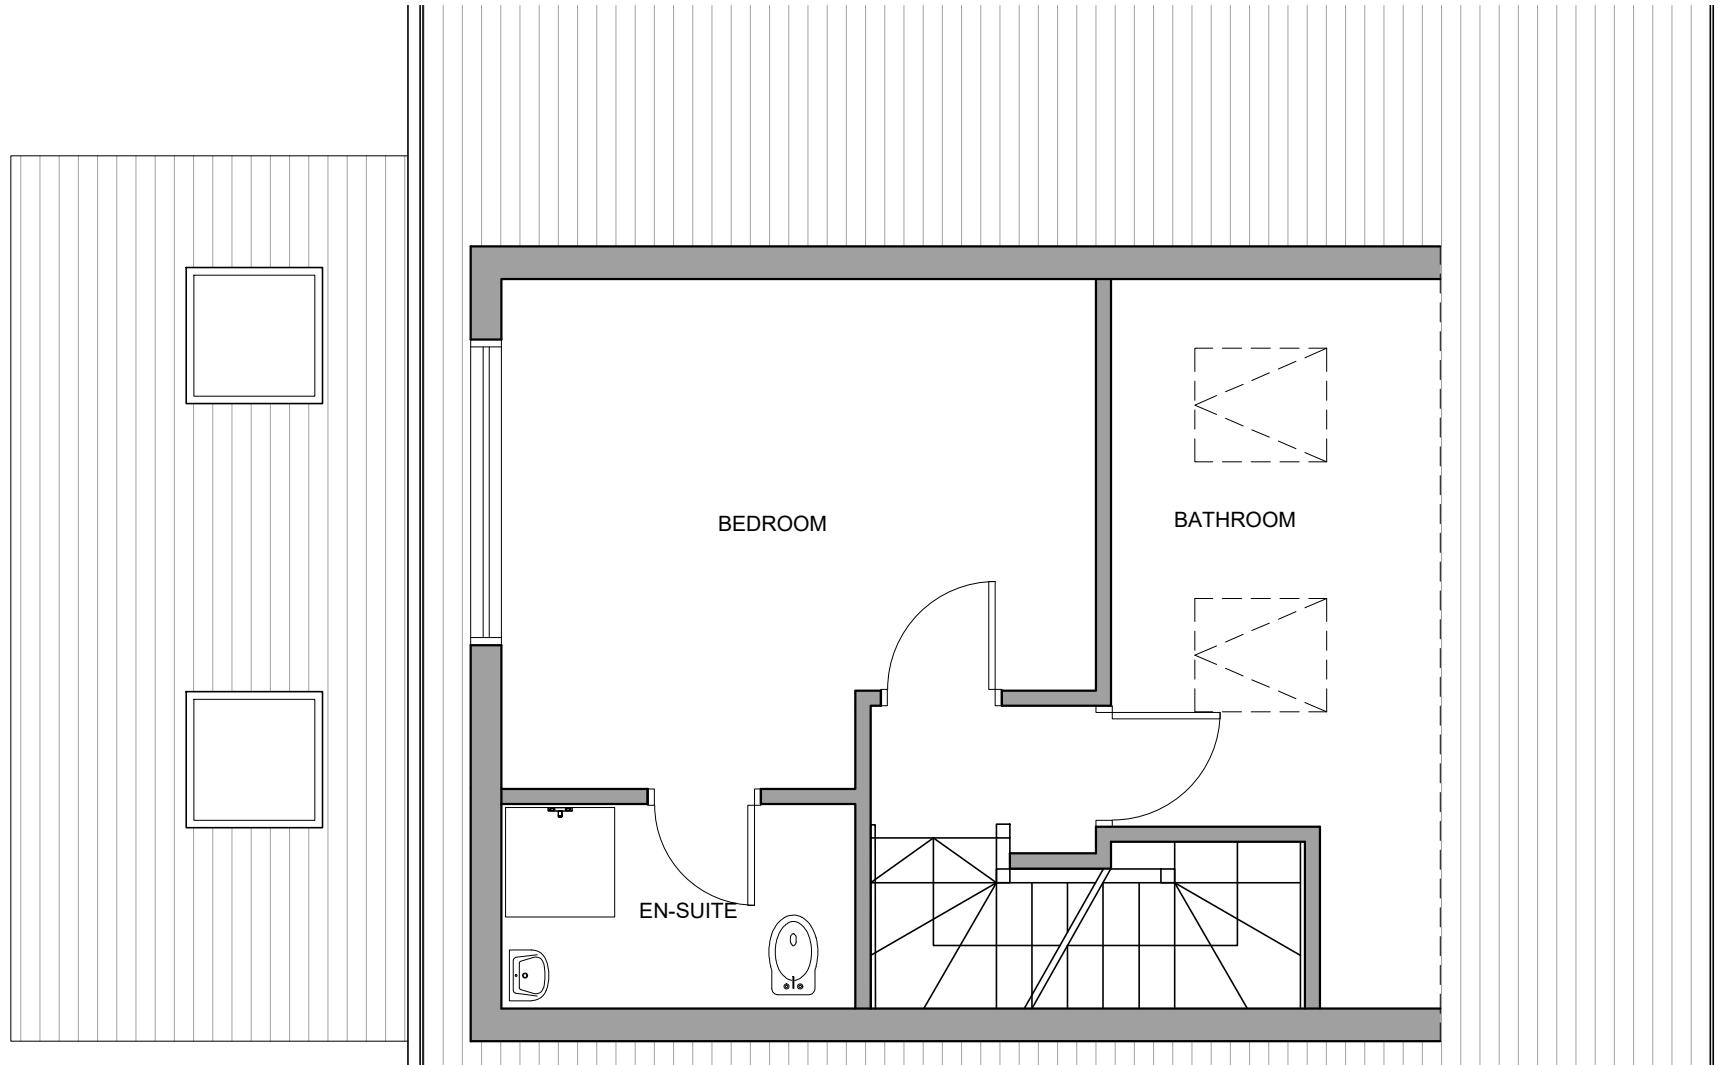

01 - LOFT FLOOR PLAN

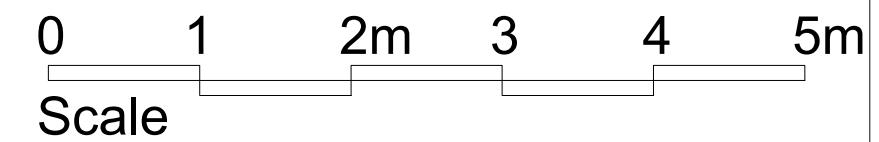

DE ARCHITECTURAL CONSULT.LTD
M: 07869580774, 07824773079
E: design_and_deve@ymail.com

M: 07869580774, 07824773079
E: design.endeavour@gmail.com

Project 247 WEST END ROAD RUISLIP LONDON HA4 6QB

PROPOSED LOFT FLOOR PLAN

| | | | |
|---------------------------|------------------------------------|----------|------------------------|
| Scale 1:50@A3 | Drawn JTS | Approved | Date SEPT 25 |
| Job No. DAC-401 | Drawing No. PF-247 WR-05 | Rev. | |