

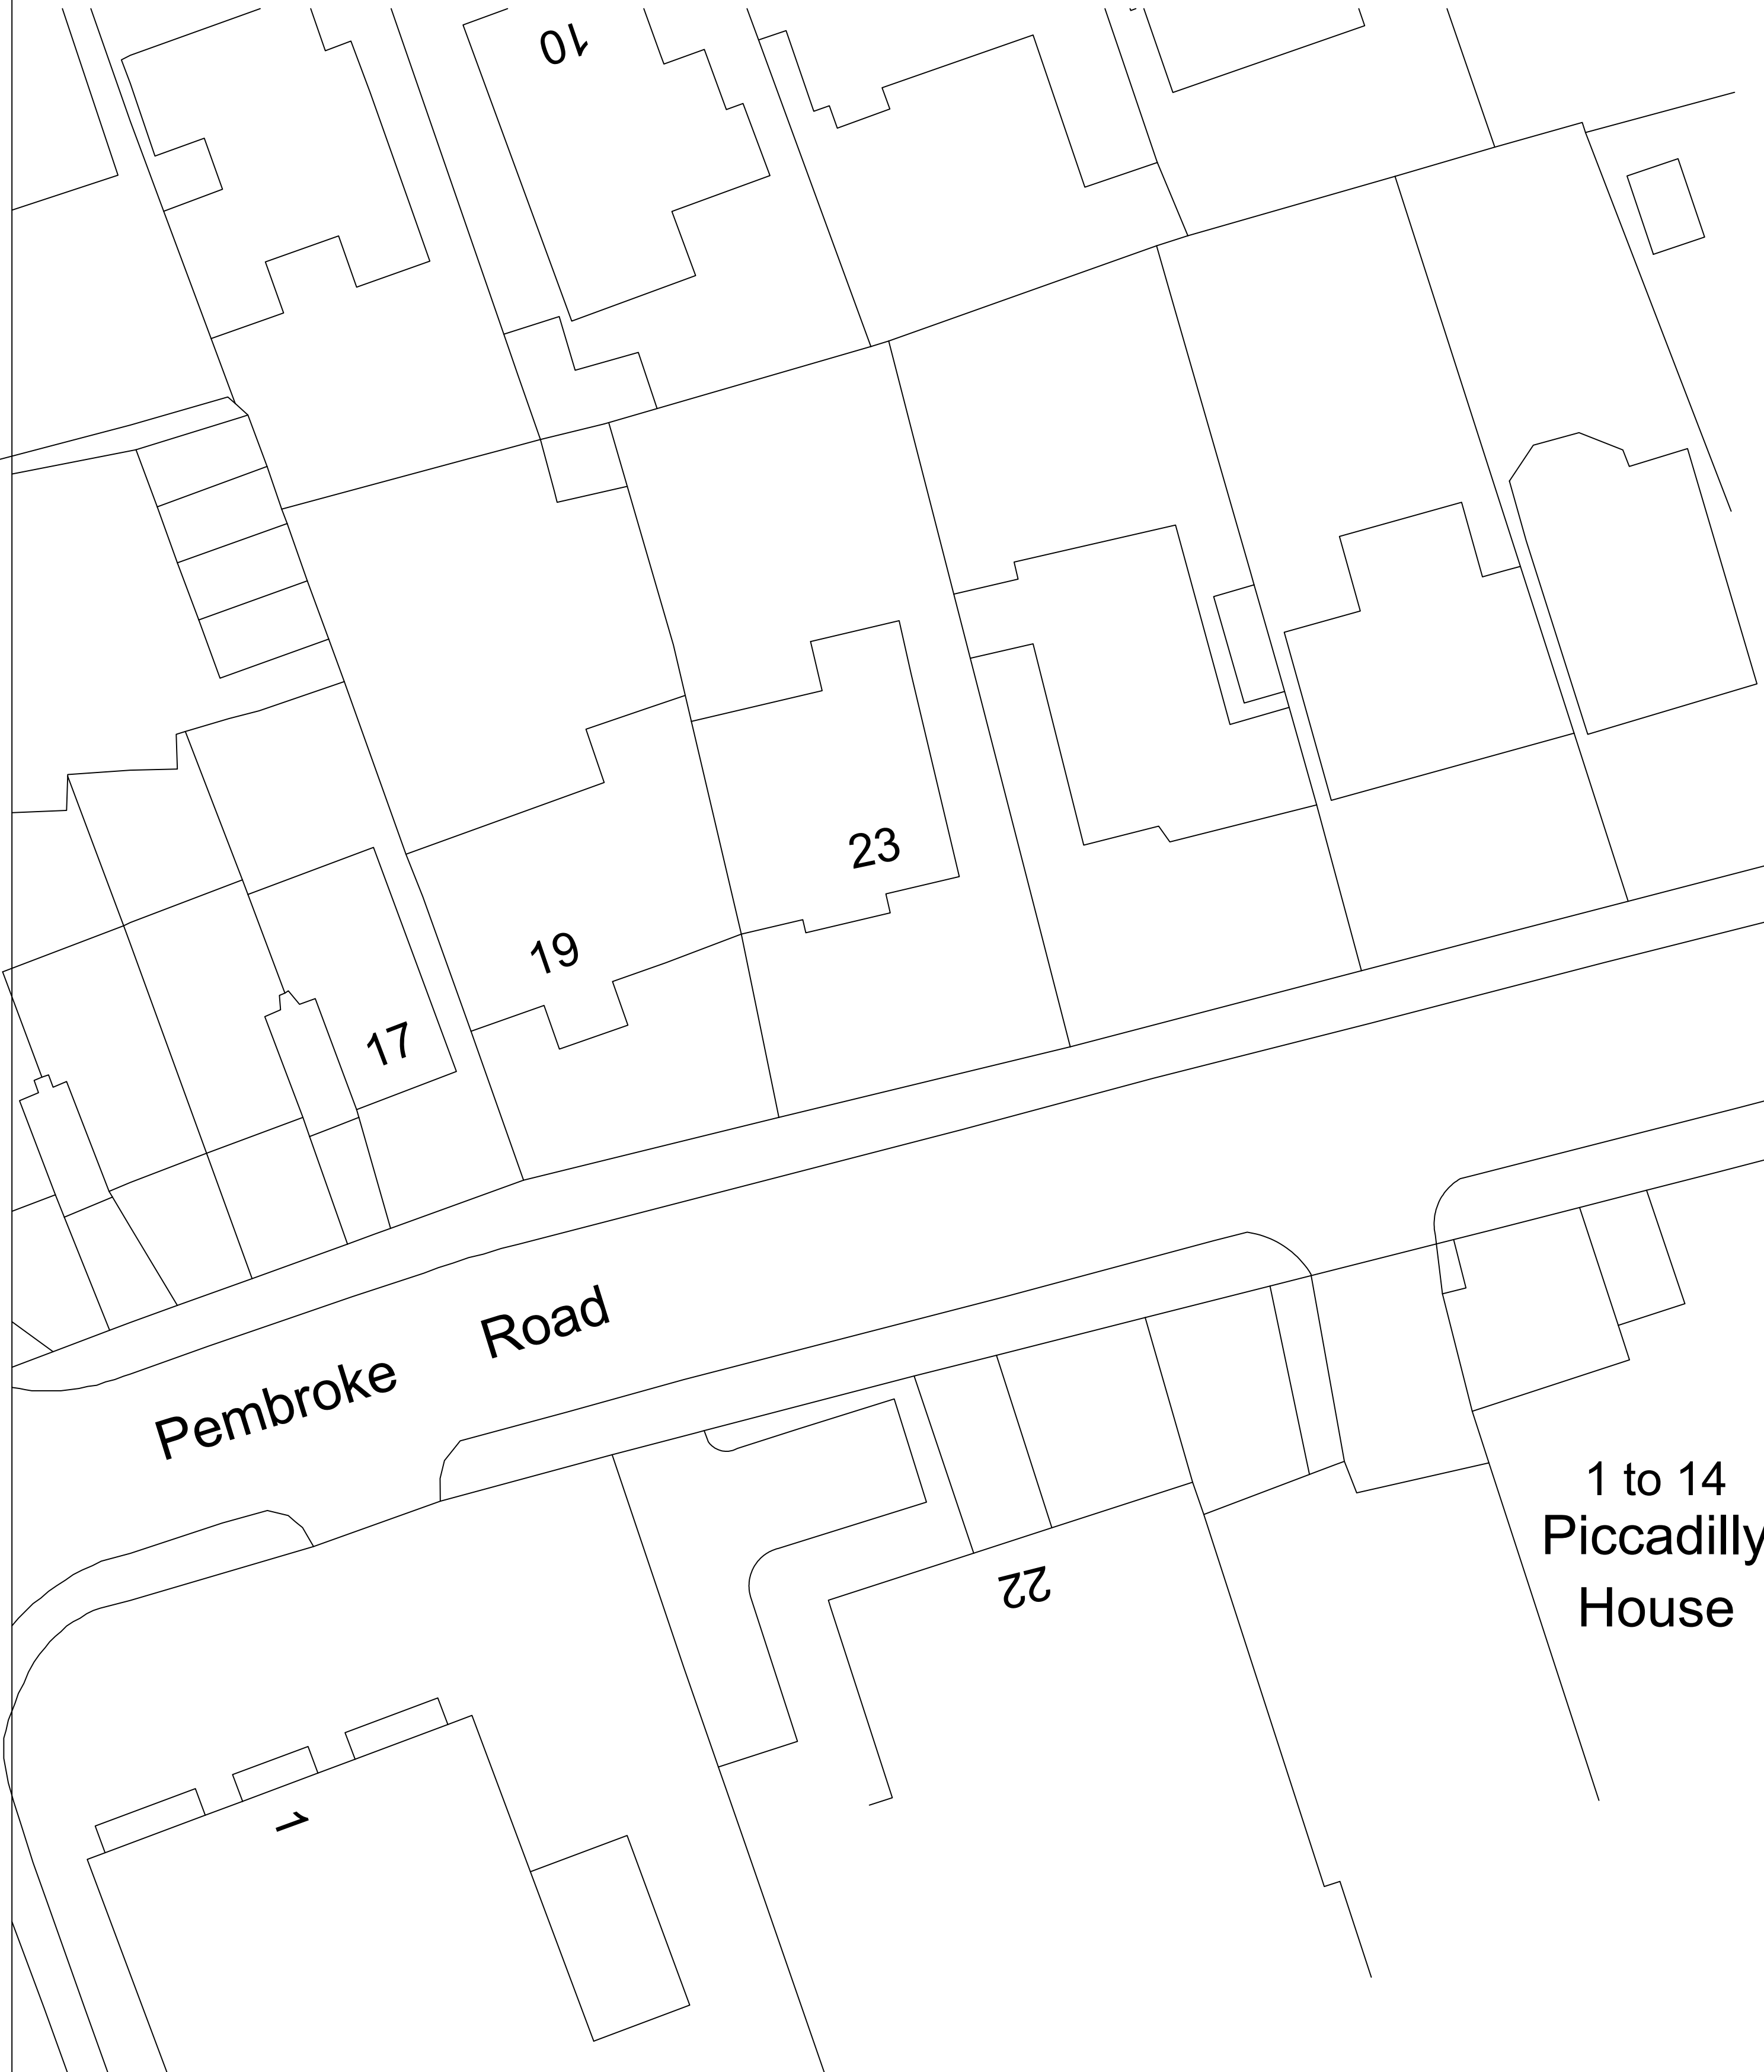


Existing Site Plan

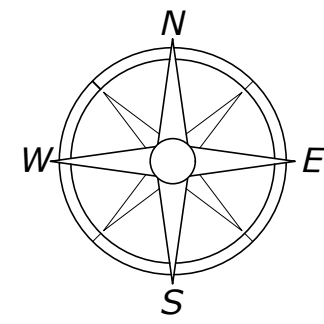

Proposed Site Plan

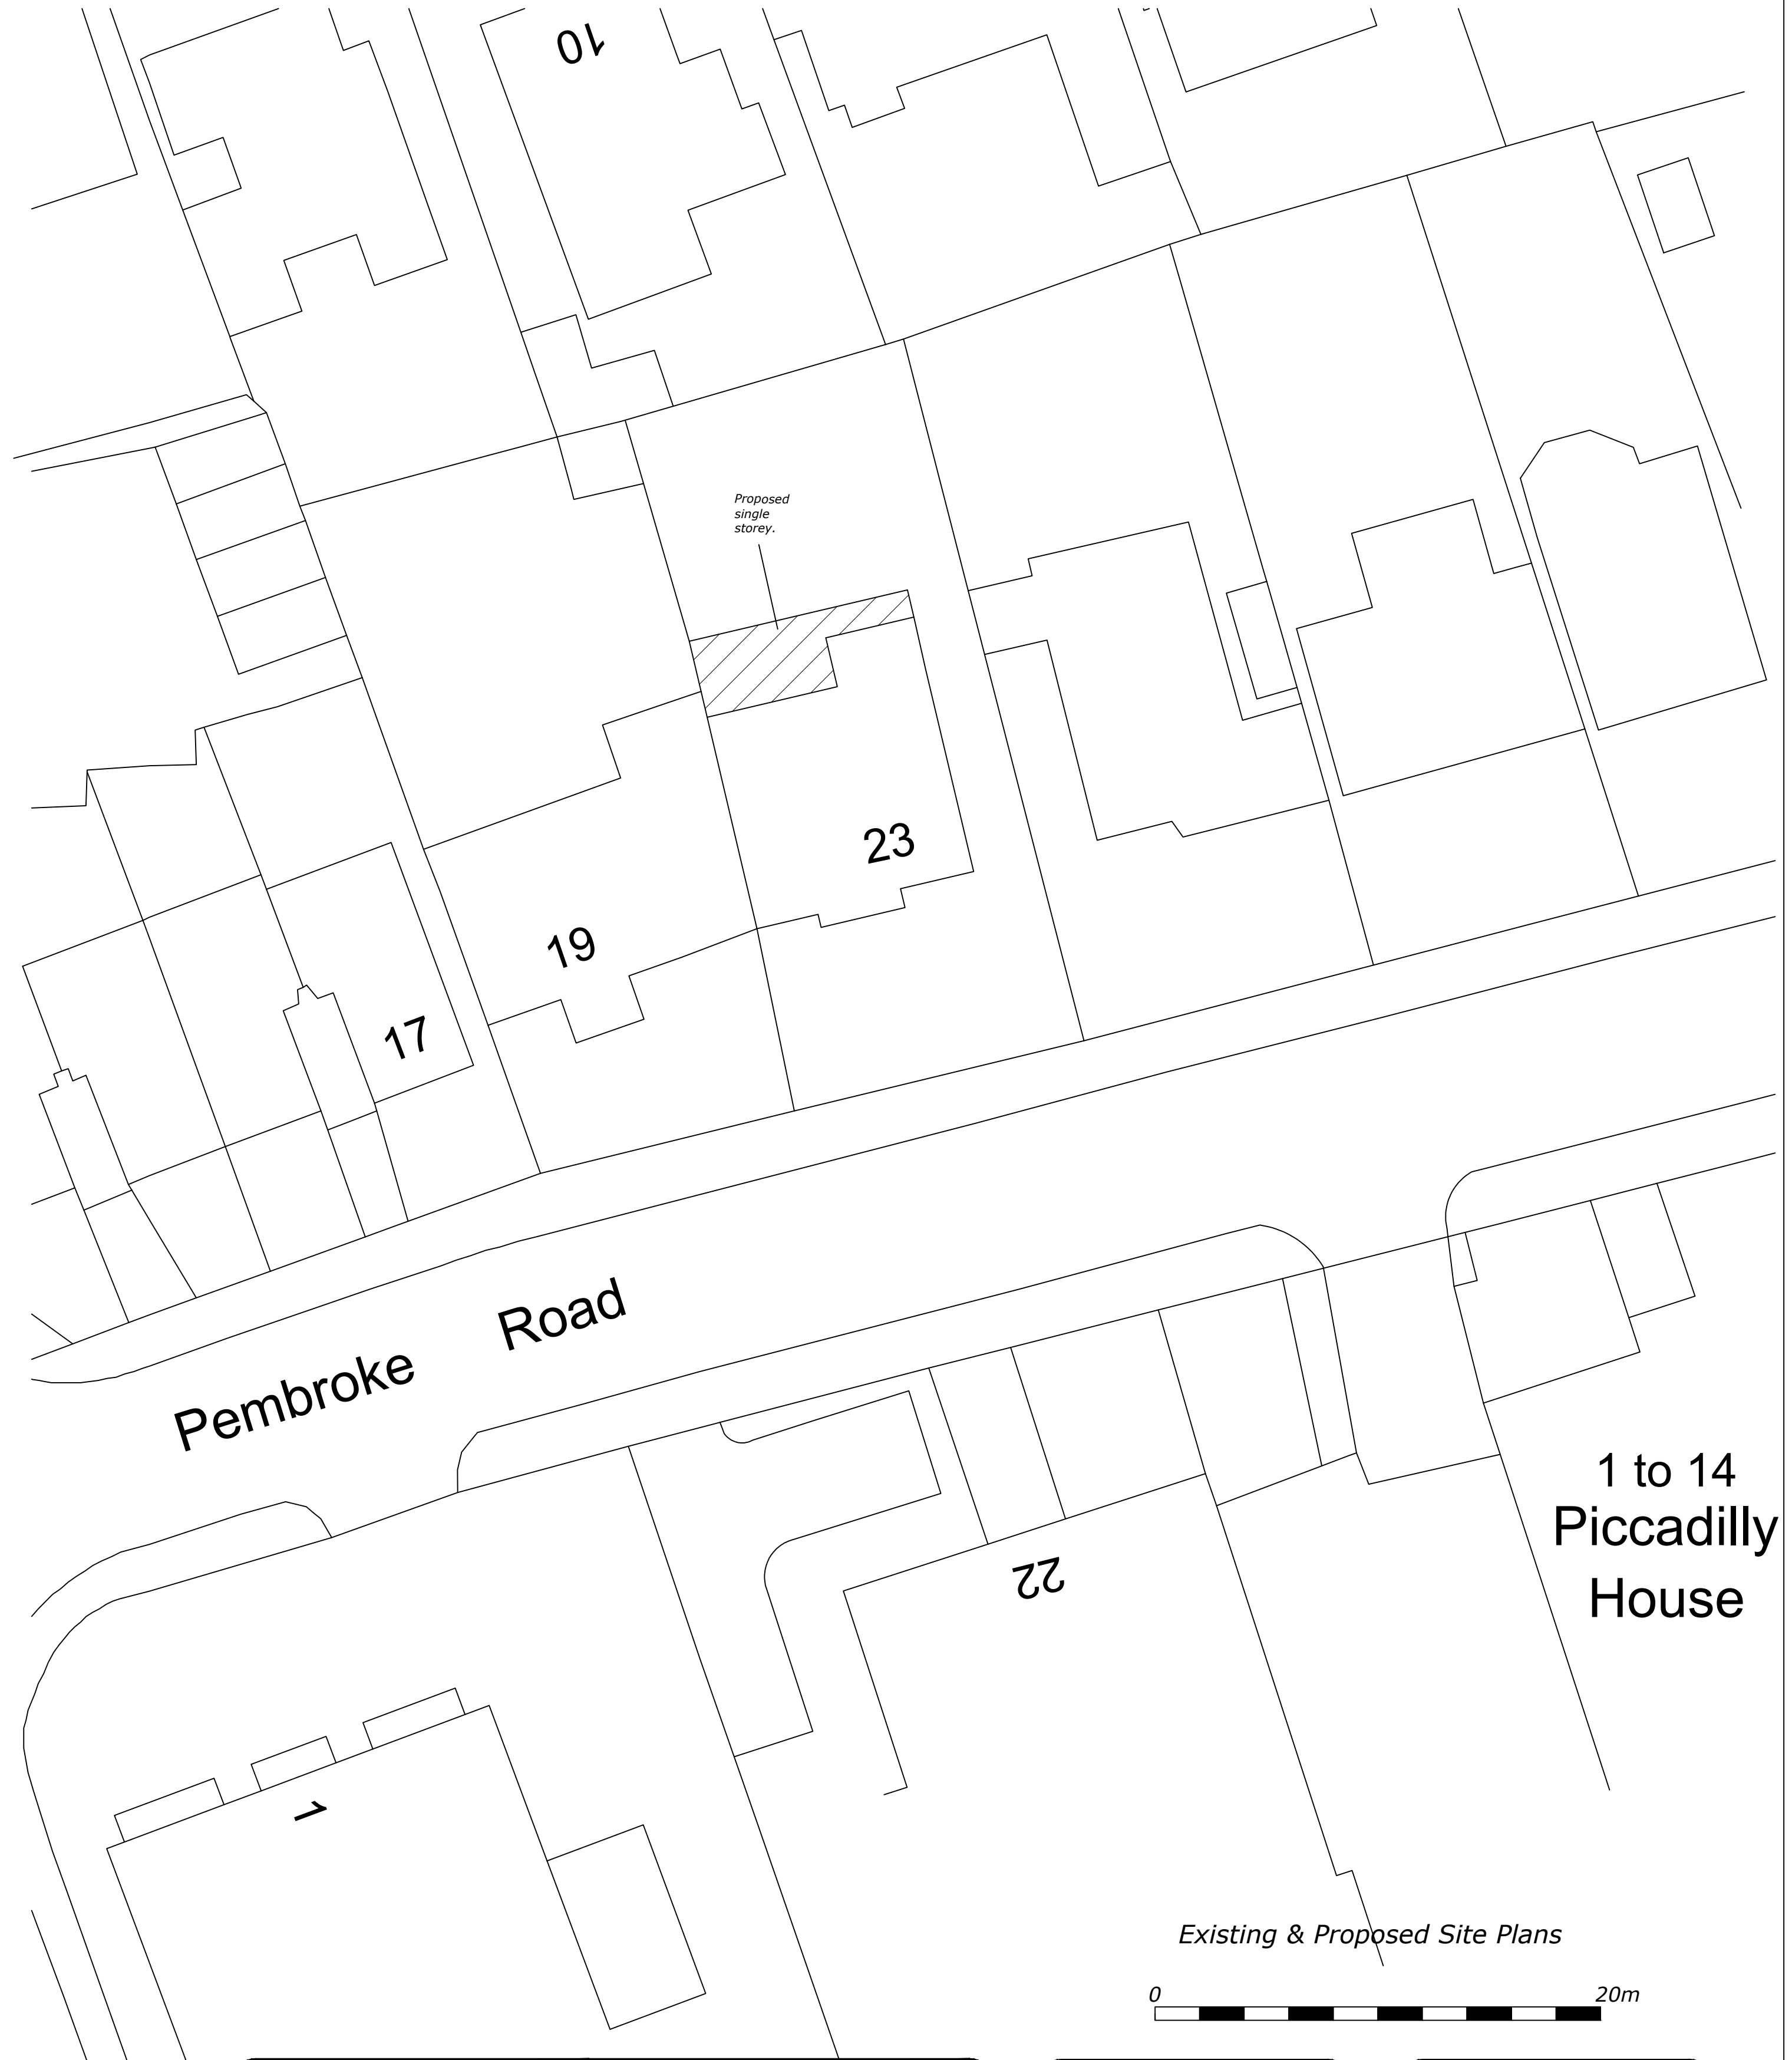

Existing & Proposed Site Plans



23 PEMBROKE ROAD , RUISLIP .

W J Macleod
ARCHITECT
70b High Street Northwood Middlesex HA6 1BL
phone 01923 840600

Drawing Number	23 / 3535 / 1	Revision
Date	27 / 4 / 23	
Scale	1:200 @ A1	