



Existing Site Plan

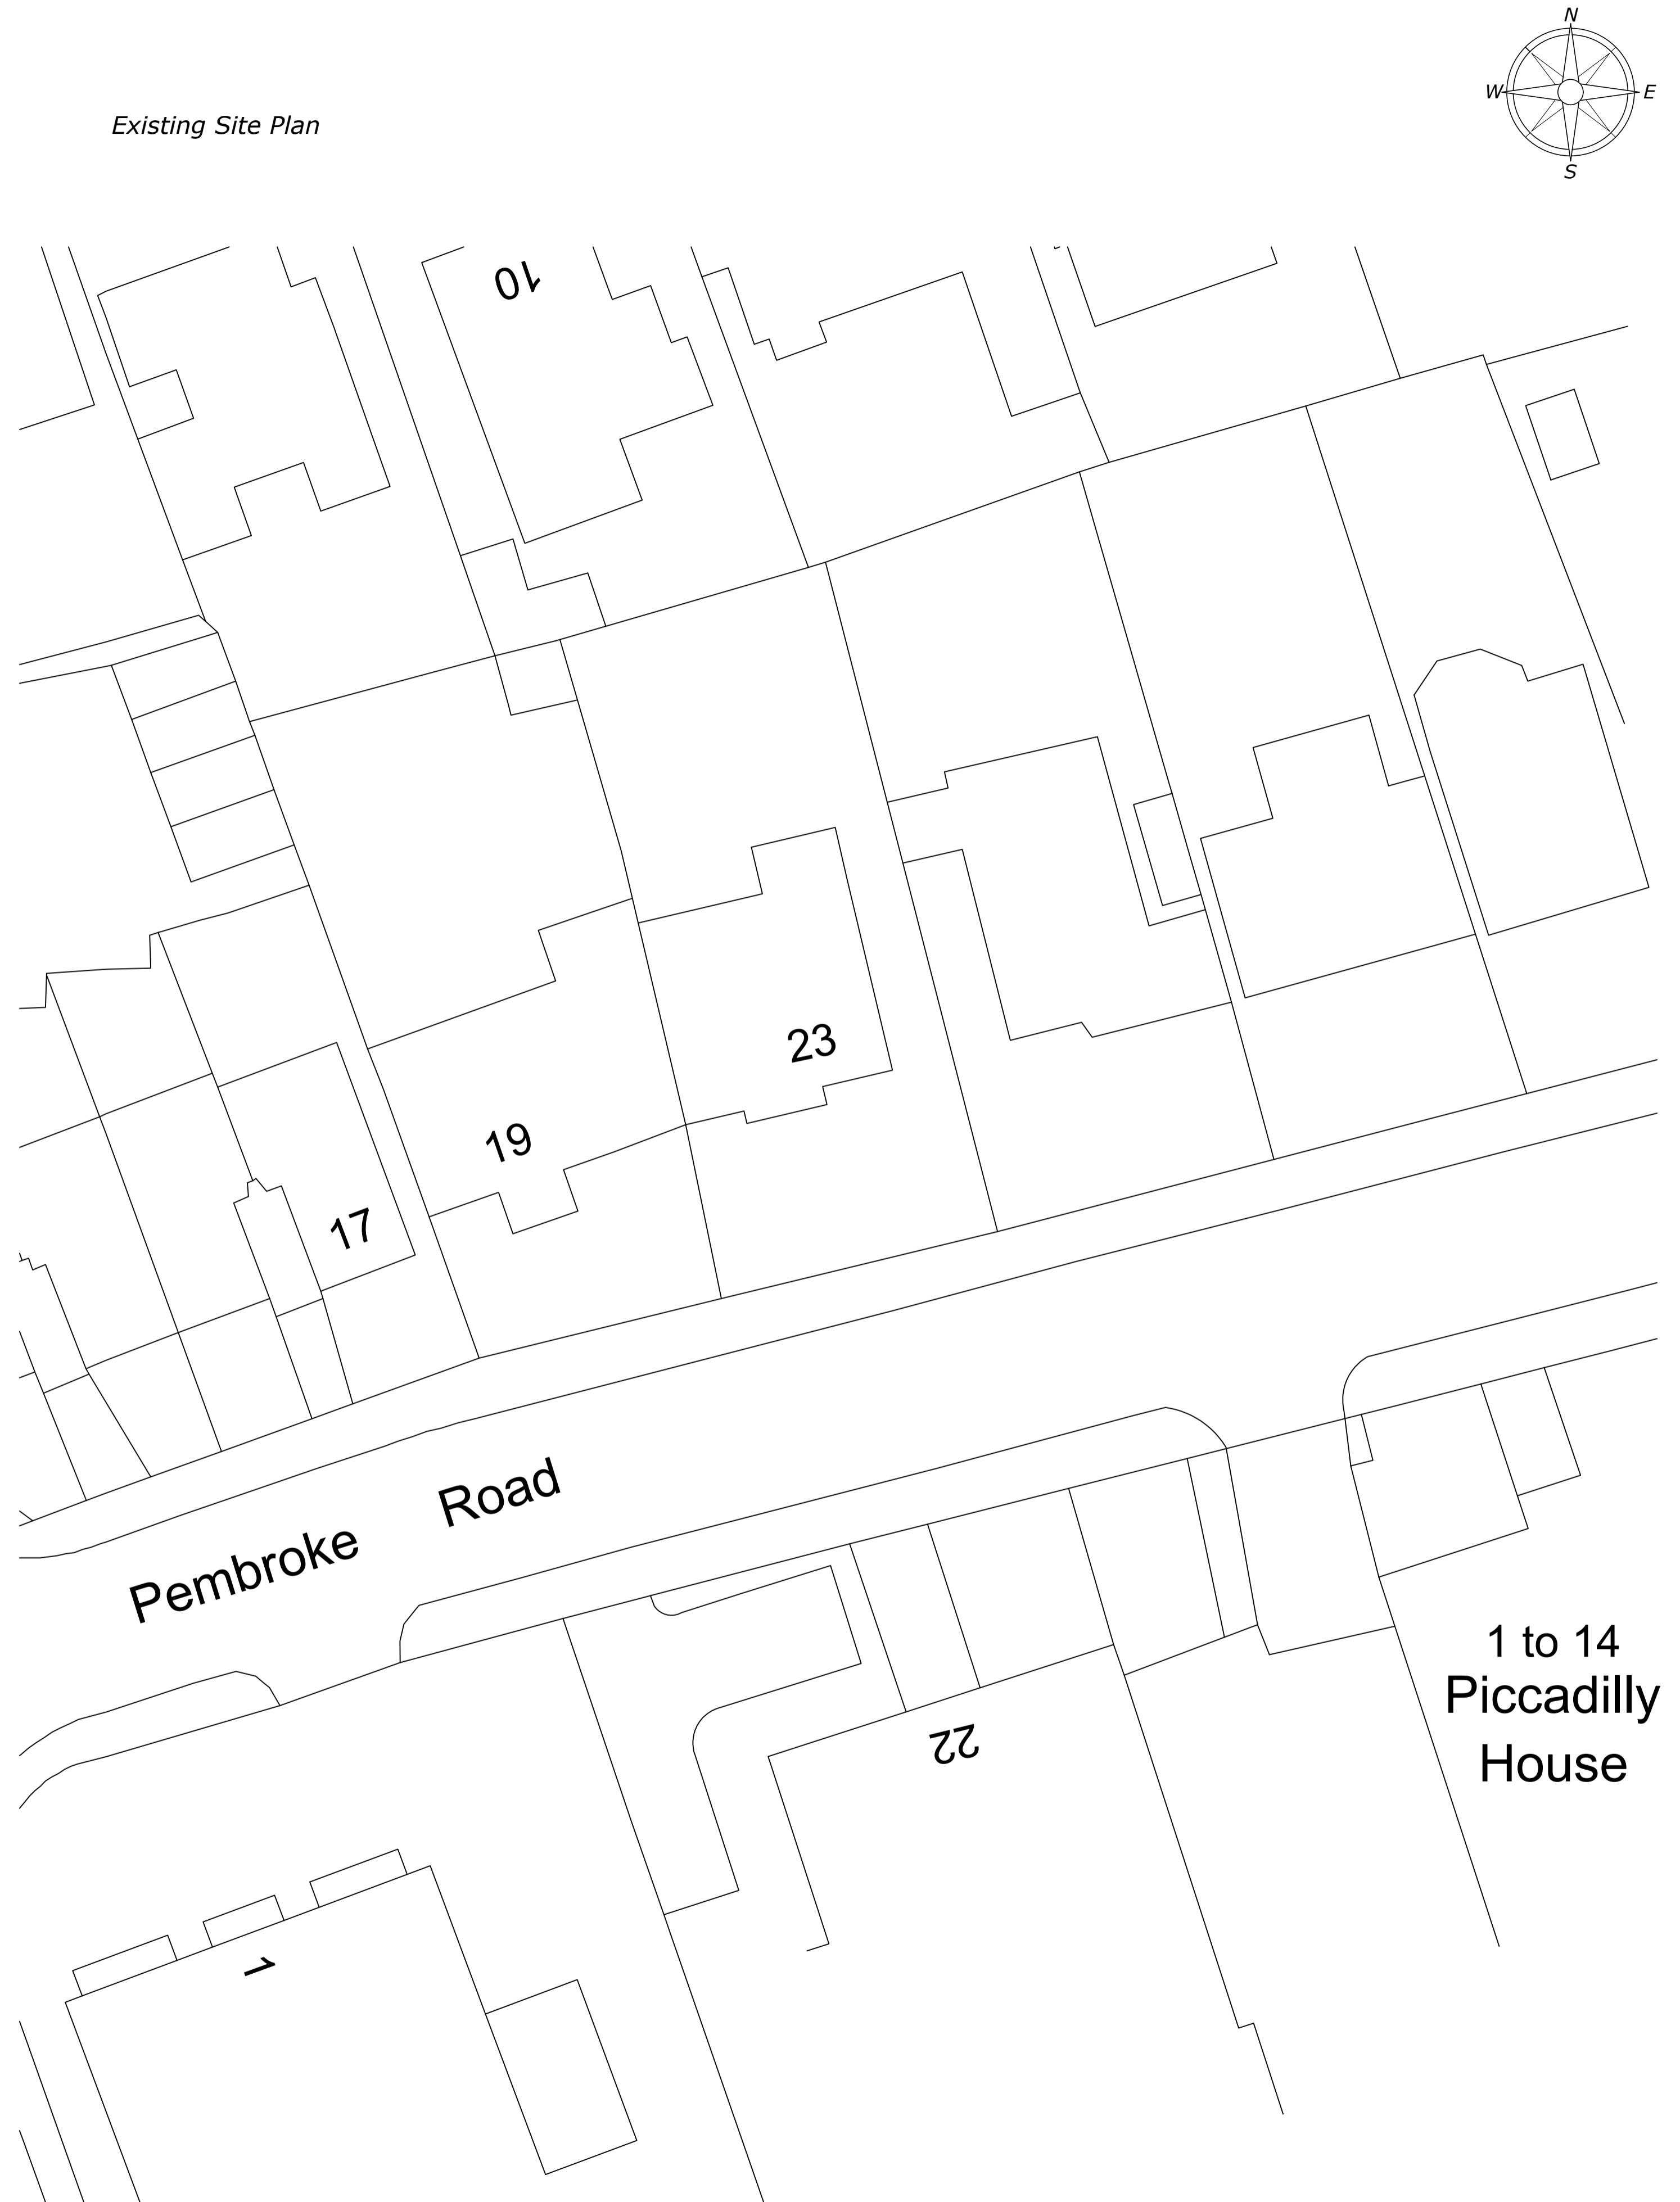

Proposed Site Plan

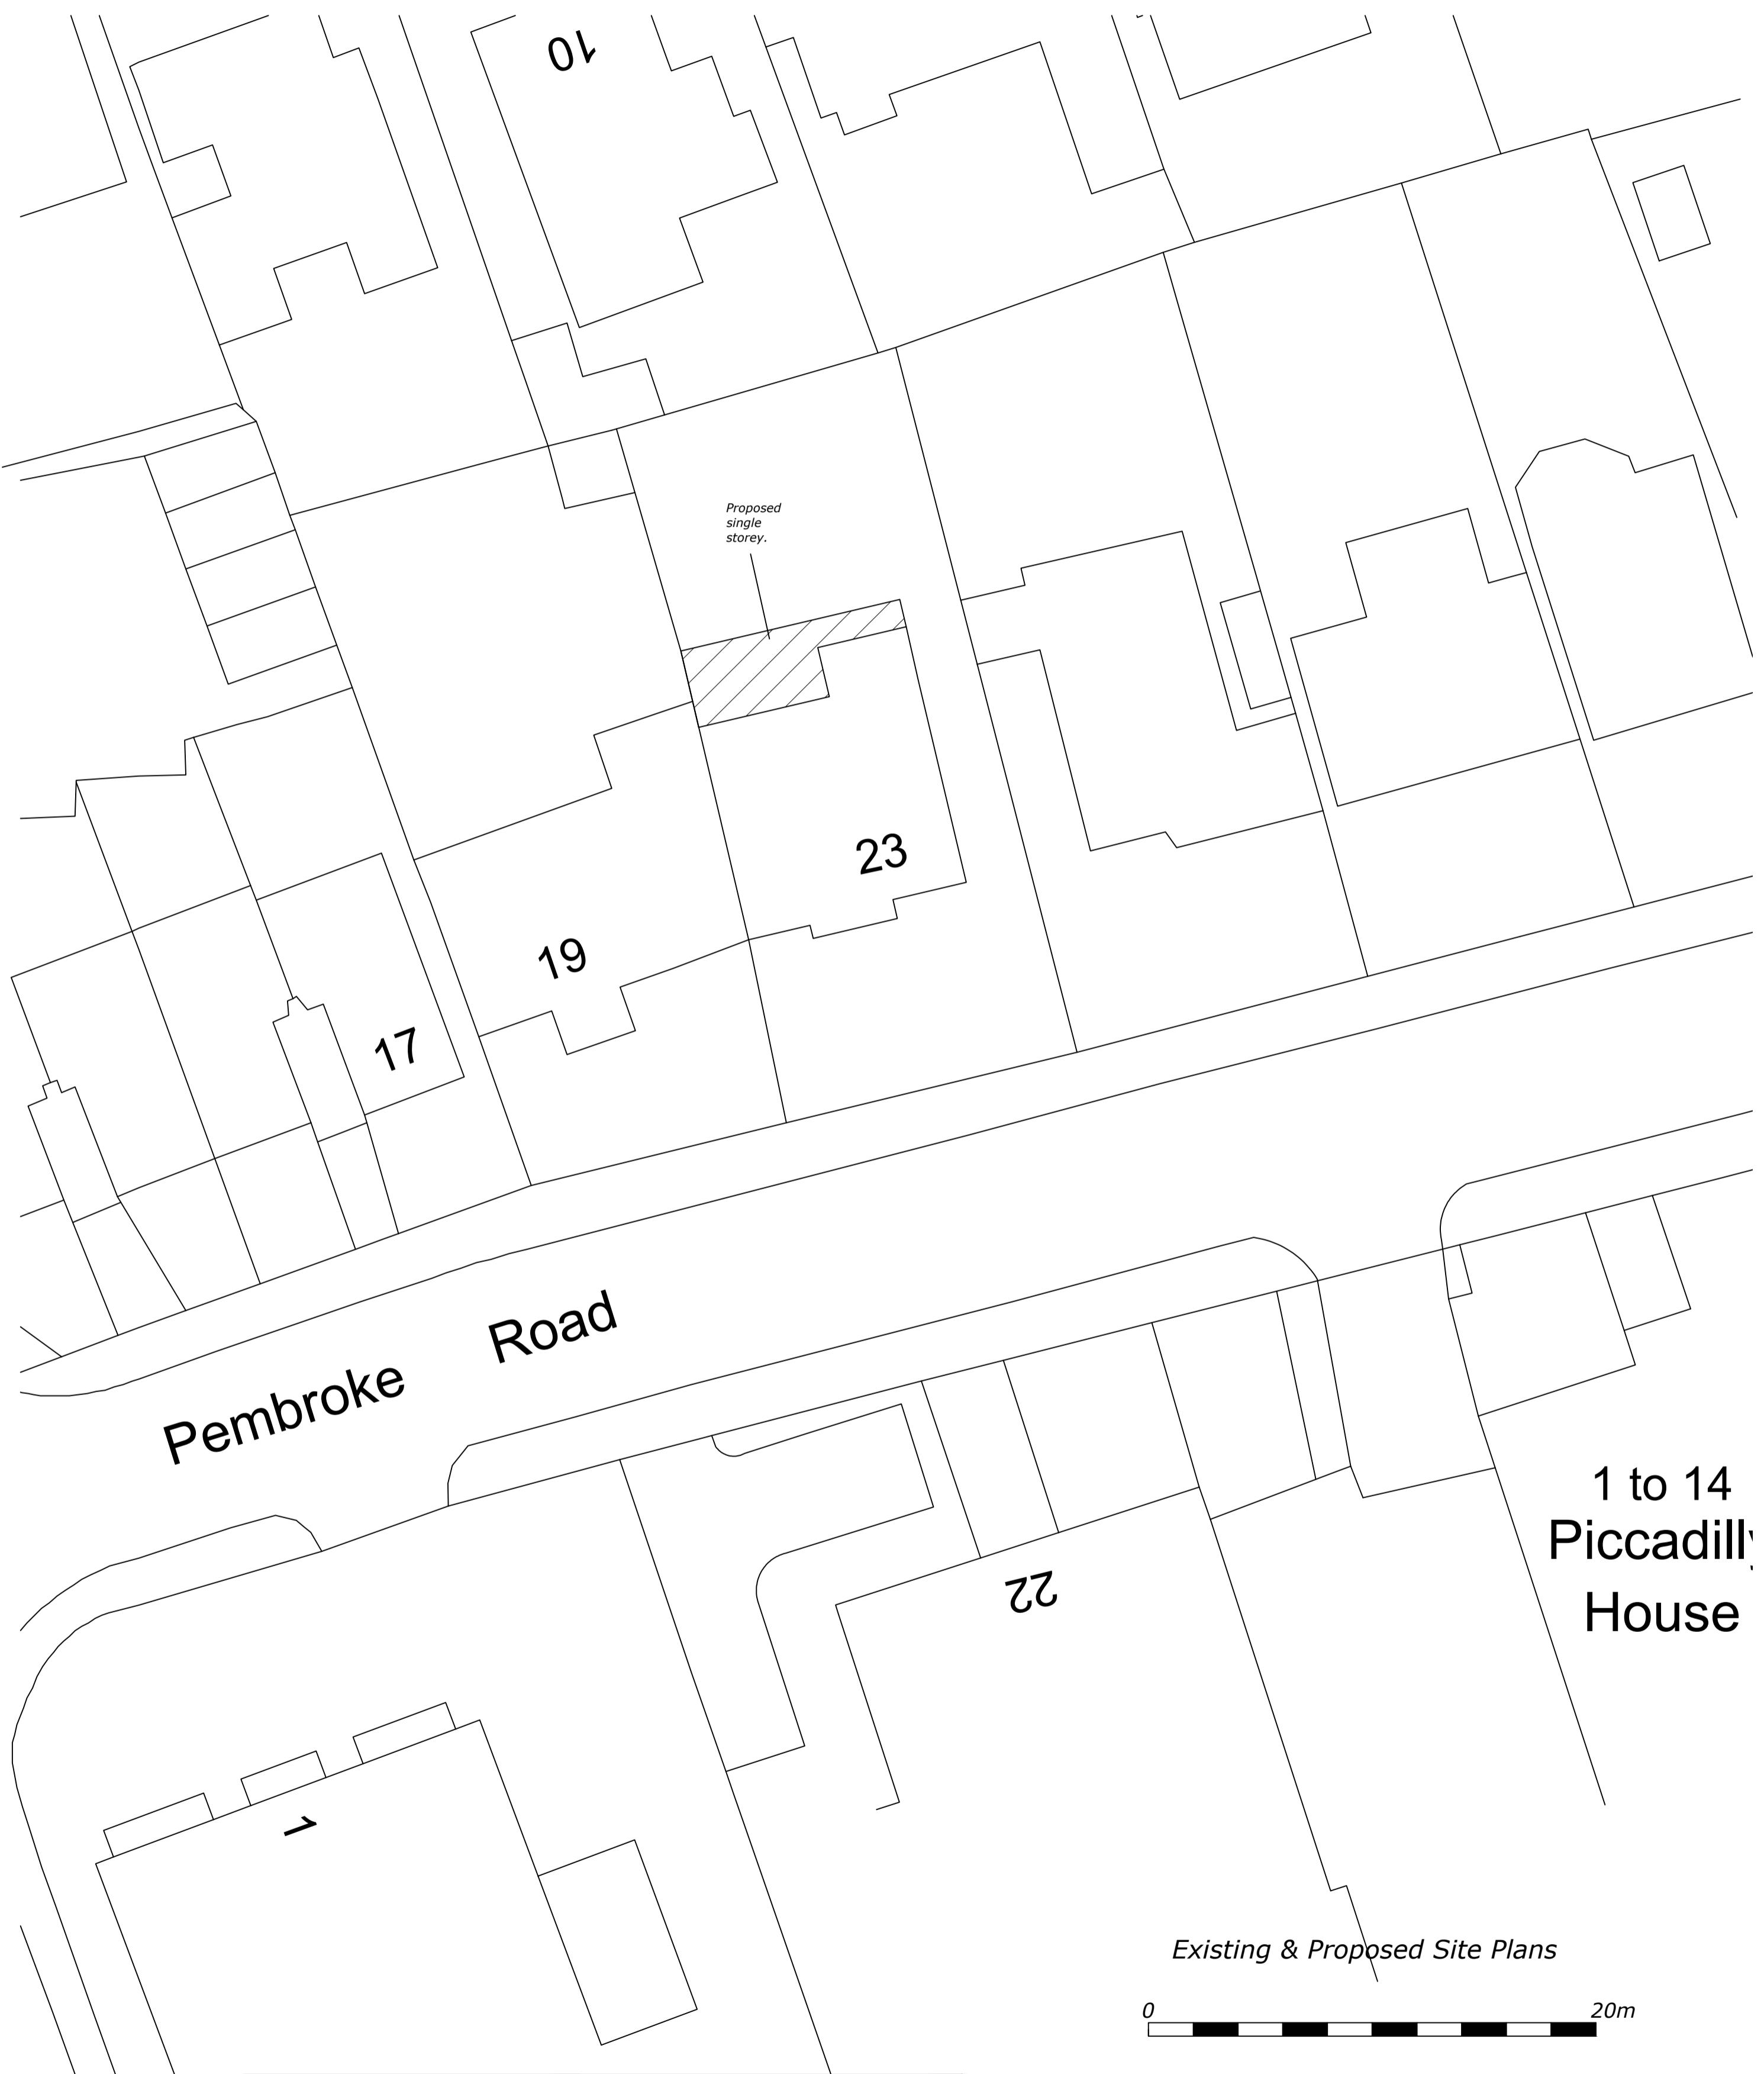

Existing & Proposed Site Plans



23 PEMBROKE ROAD, RUISLIP.

**W J Macleod**  
ARCHITECT  
70b High Street, Northwood Middlesex HA6 1BL  
phone 01923 840600

Drawing Number	23 / 3535 / 8	Revision
Date	22 / 8 / 23	
Scale	1:200 @ A1	