

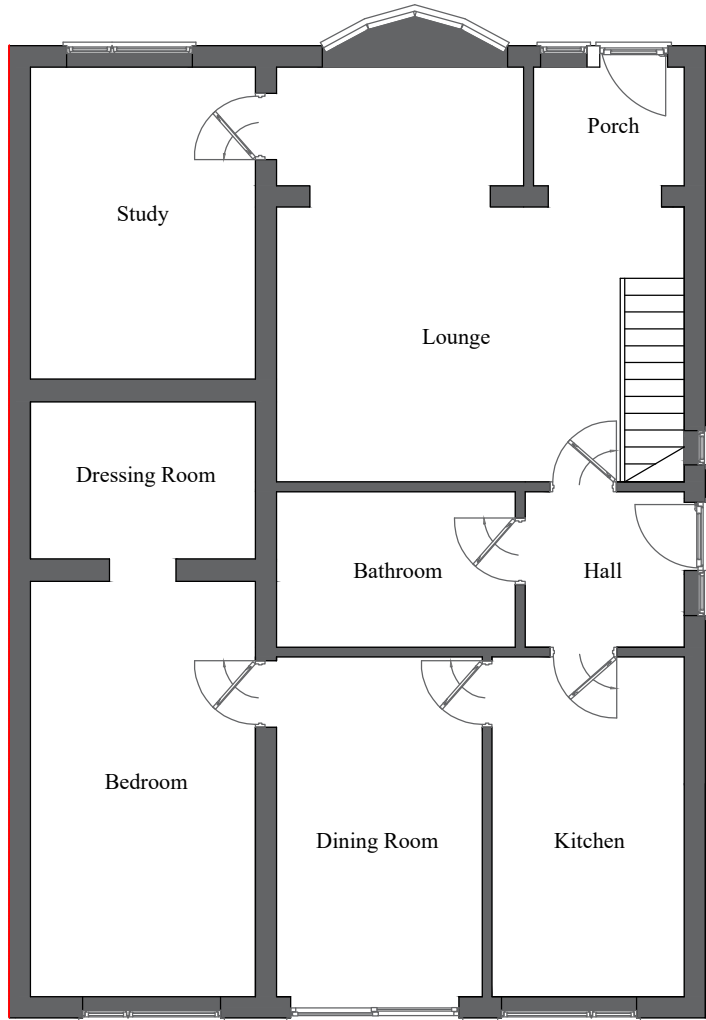


Existing Ground Floor Plan

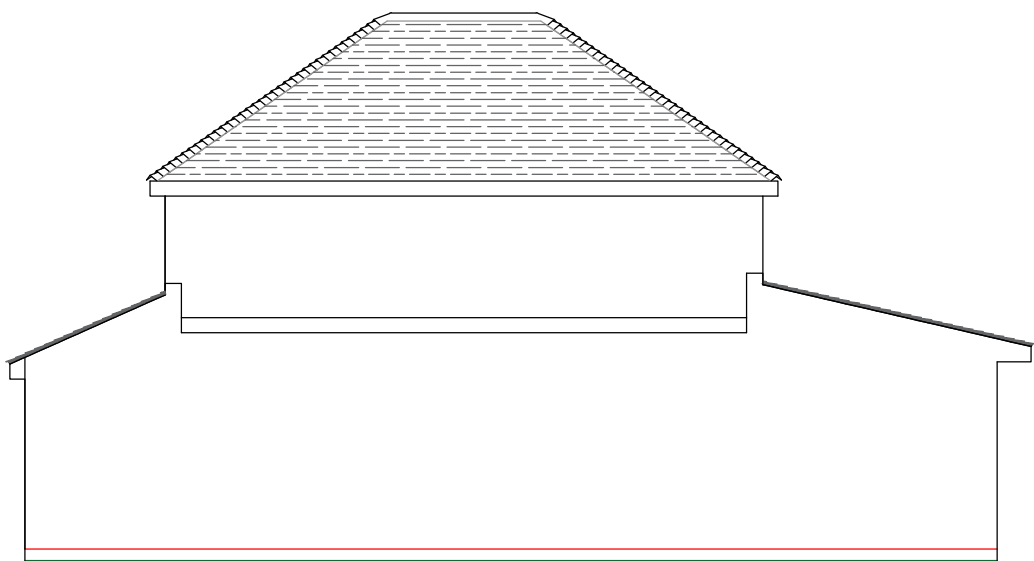

Existing Roof Plan

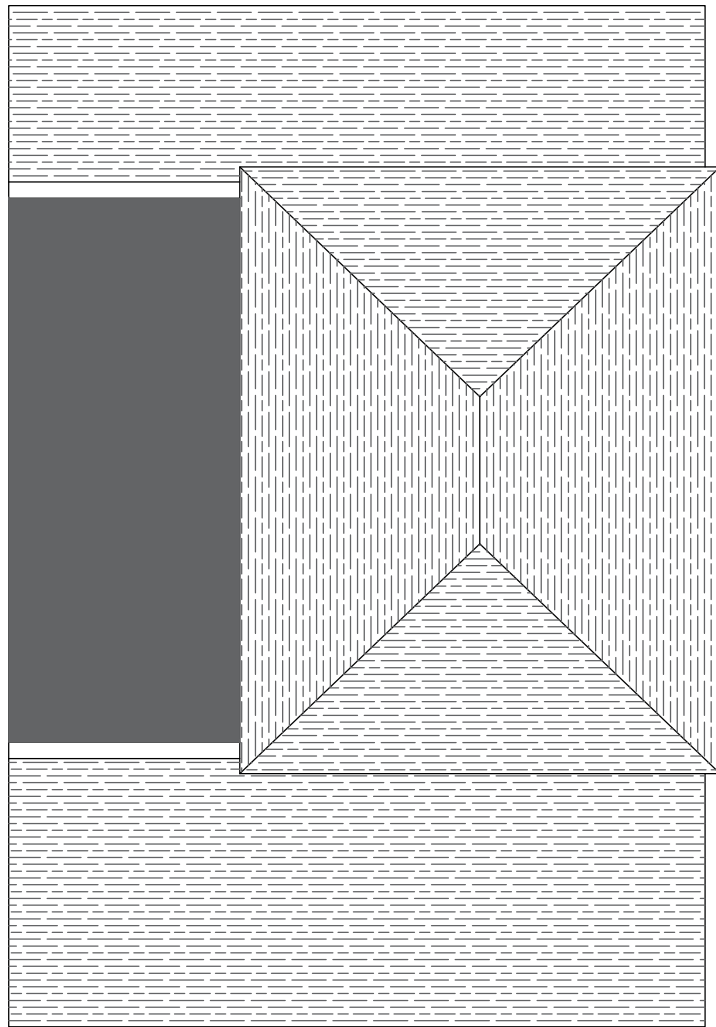

Existing Side Elevation



Existing Rear Elevation



Existing Side Elevation

12
11
10
9
8
7
6
5
4
3
2
1

CLIENT 276 Northwood Rd
Harefield
Uxbridge
UB9 6PU
Mr Bartlett

PROJECT TITLE :
EXISTING ELEVATIONS & FLOOR PLAN

Drawing No : 001

Scale 1:100
(Produced on A2 Paper)

