



PS
DESIGNS

71-75 Shelton Street, Covent Garden, London, WC2H 9JQ
Tel: +44 330 133 4585
Email: info@designsp.co.uk
www.designsp.co.uk

NOTES RELATING TO THIS DRAWING

DIMENSIONS ARE TO BE CHECKED ON SITE PRIOR TO
COMMENCEMENT OF ANY WORKS, AND ANY DISCREPANCIES
REPORTED IMMEDIATELY TO THE ENGINEER.

THIS DRAWING IS TO BE READ IN CONJUNCTION WITH ALL OTHER DESIGN TEAM DETAILS AND SPECIFICATIONS.


DO NOT USE THIS DRAWING TO BUILD FROM WITHOUT IT BEING
CHECKED AS ISSUED FOR "CONSTRUCTION" IN THE TITLE PANEL
BY THE ENGINEER.

| Description | By | Chkd. | Date |
|-----------------------|-----|-------|--------|
| ISSUE FOR INFORMATION | SPS | SPS | JUL 22 |




LOCATION PLAN

Scale 1:1250

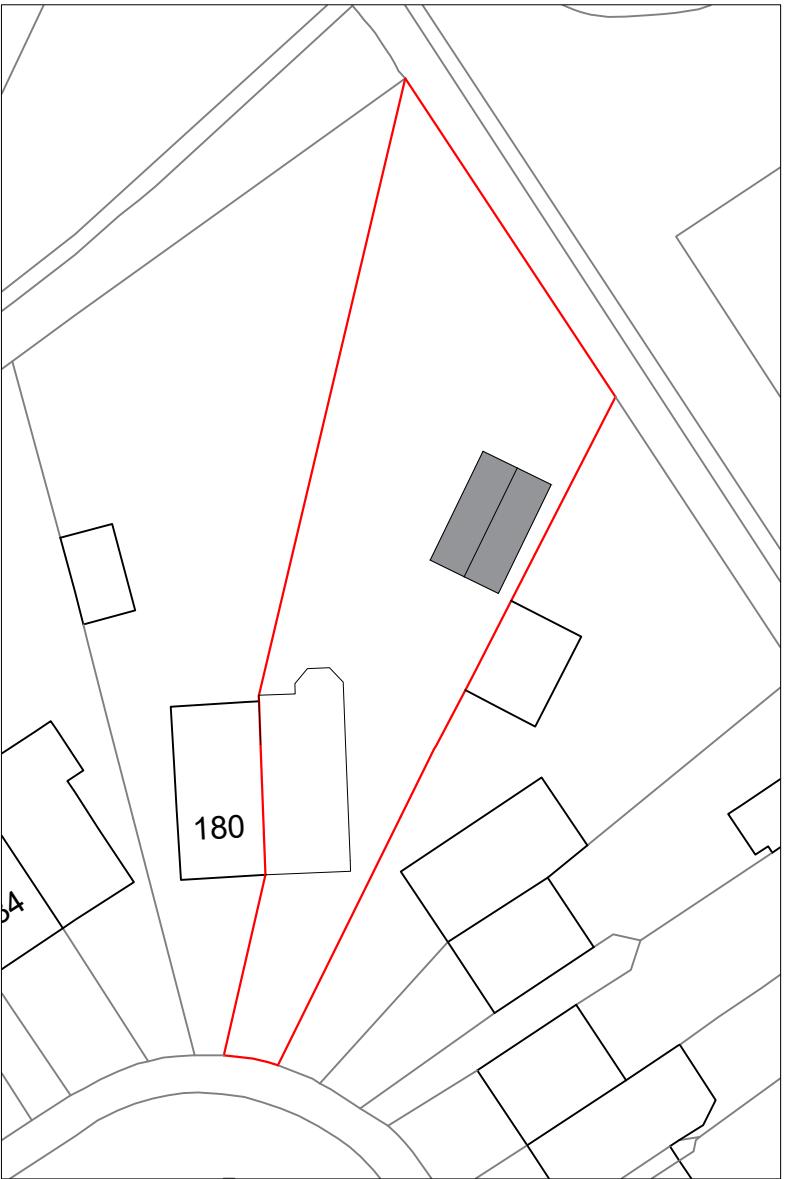

SITE PLAN

Scale 1:500

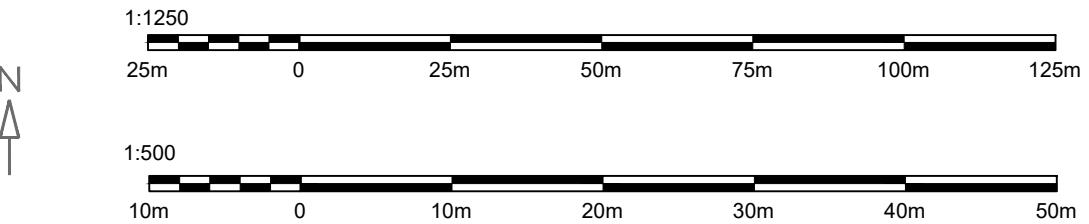

| | | | |
|-----------------|---------------------------------------|-------------|--------|
| Title: | ISSUE FOR INFORMATION | | |
| Client: | NICHOLA BEATON | | |
| Project: | 178 GROSVENOR AVENUE HAYES UB4 8NW | | |
| Drawing: | SITE PLAN | | |
| Drawn: | SS | Chkd: | SS |
| Drawing Status: | PLANNING ISSUE | Rev. | P1 |
| Scale: | Noted @ A3 | Date | JUL 22 |
| Job No. | PSD/2022/254 | Drawing No. | A04 |