




EXISTING FRONT ELEVATION



EXISTING REAR ELEVATION



EXISTING SIDE (LHS) ELEVATION

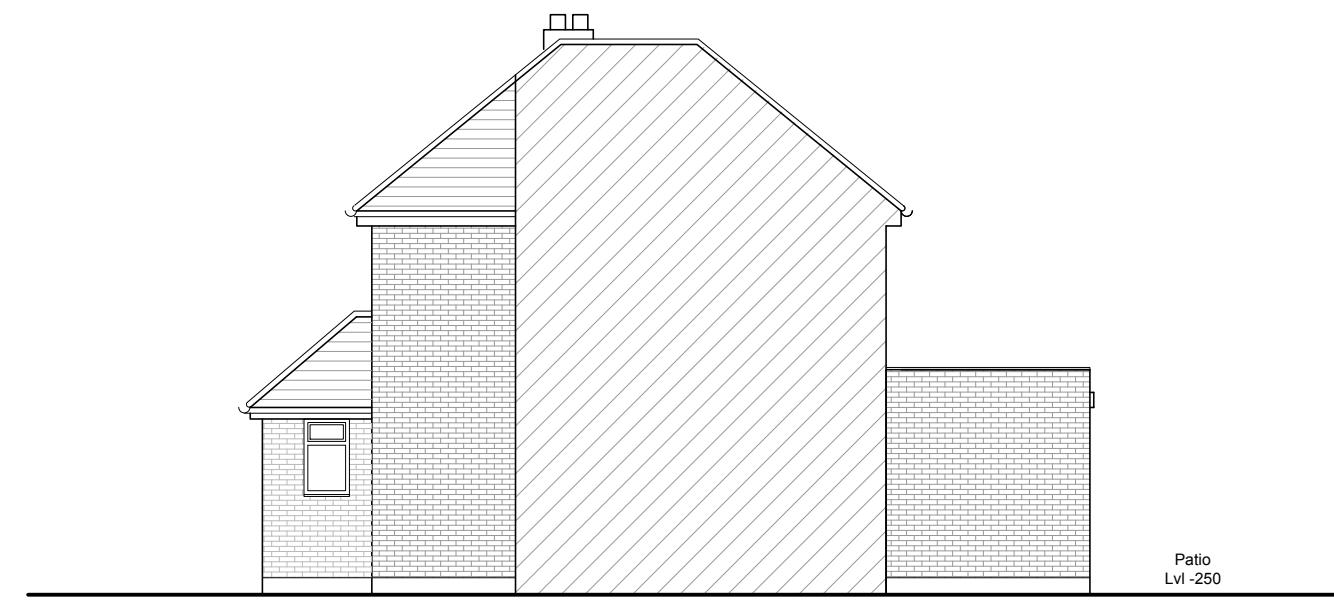

EXISTING SIDE (RHS) ELEVATION

SCALE (m)
0 1 2 3 4 5

INFORMATION CONTAINED IN THIS DWG IS CONFIDENTIAL AND MAY NOT BE COPIED OR OTHERWISE USED EXCEPT BY THE PERSON FOR WHOM IT WAS SUPPLIED. LA VAASTU MAINTAINS COPYRIGHT OF DWG. AND ACCEPTS NO LIABILITY TO ANY THIRD PARTY RELYING ON INFORMATION CONTAINED IN THE DWG. CONTRACTORS MUST VERIFY ALL DIMENSIONS ON SITE BEFORE COMMENCING ANY WORK OR SHOP DRAWINGS. REQUIRED DIMENSIONS ARE TO BE USED IN PREFERENCE TO SCALED DIMENSIONS.
IF THIS DRAWING EXCEEDS THE QUANTITIES TAKEN IN ANY WAY THE ARCHITECTURAL DESIGNER IS TO BE INFORMED BEFORE THE WORK IS INITIATED.

NOTES -

Job: 25 MAPLE AVENUE
WEST DRAYTON UB7 8LS

Dwg: EXISTING ELEVATIONS

Dwg No: LaVaastu/2025/526/04

Scale: 1:100 on A3

Date: 20/03/25

Drawn: S

La Vaastu Ltd.

Flat 3 Dakota House
17 Hornchurch Rd, Uxbridge, UB10 0YP
www.lavaastu.co.uk, 07574165277