
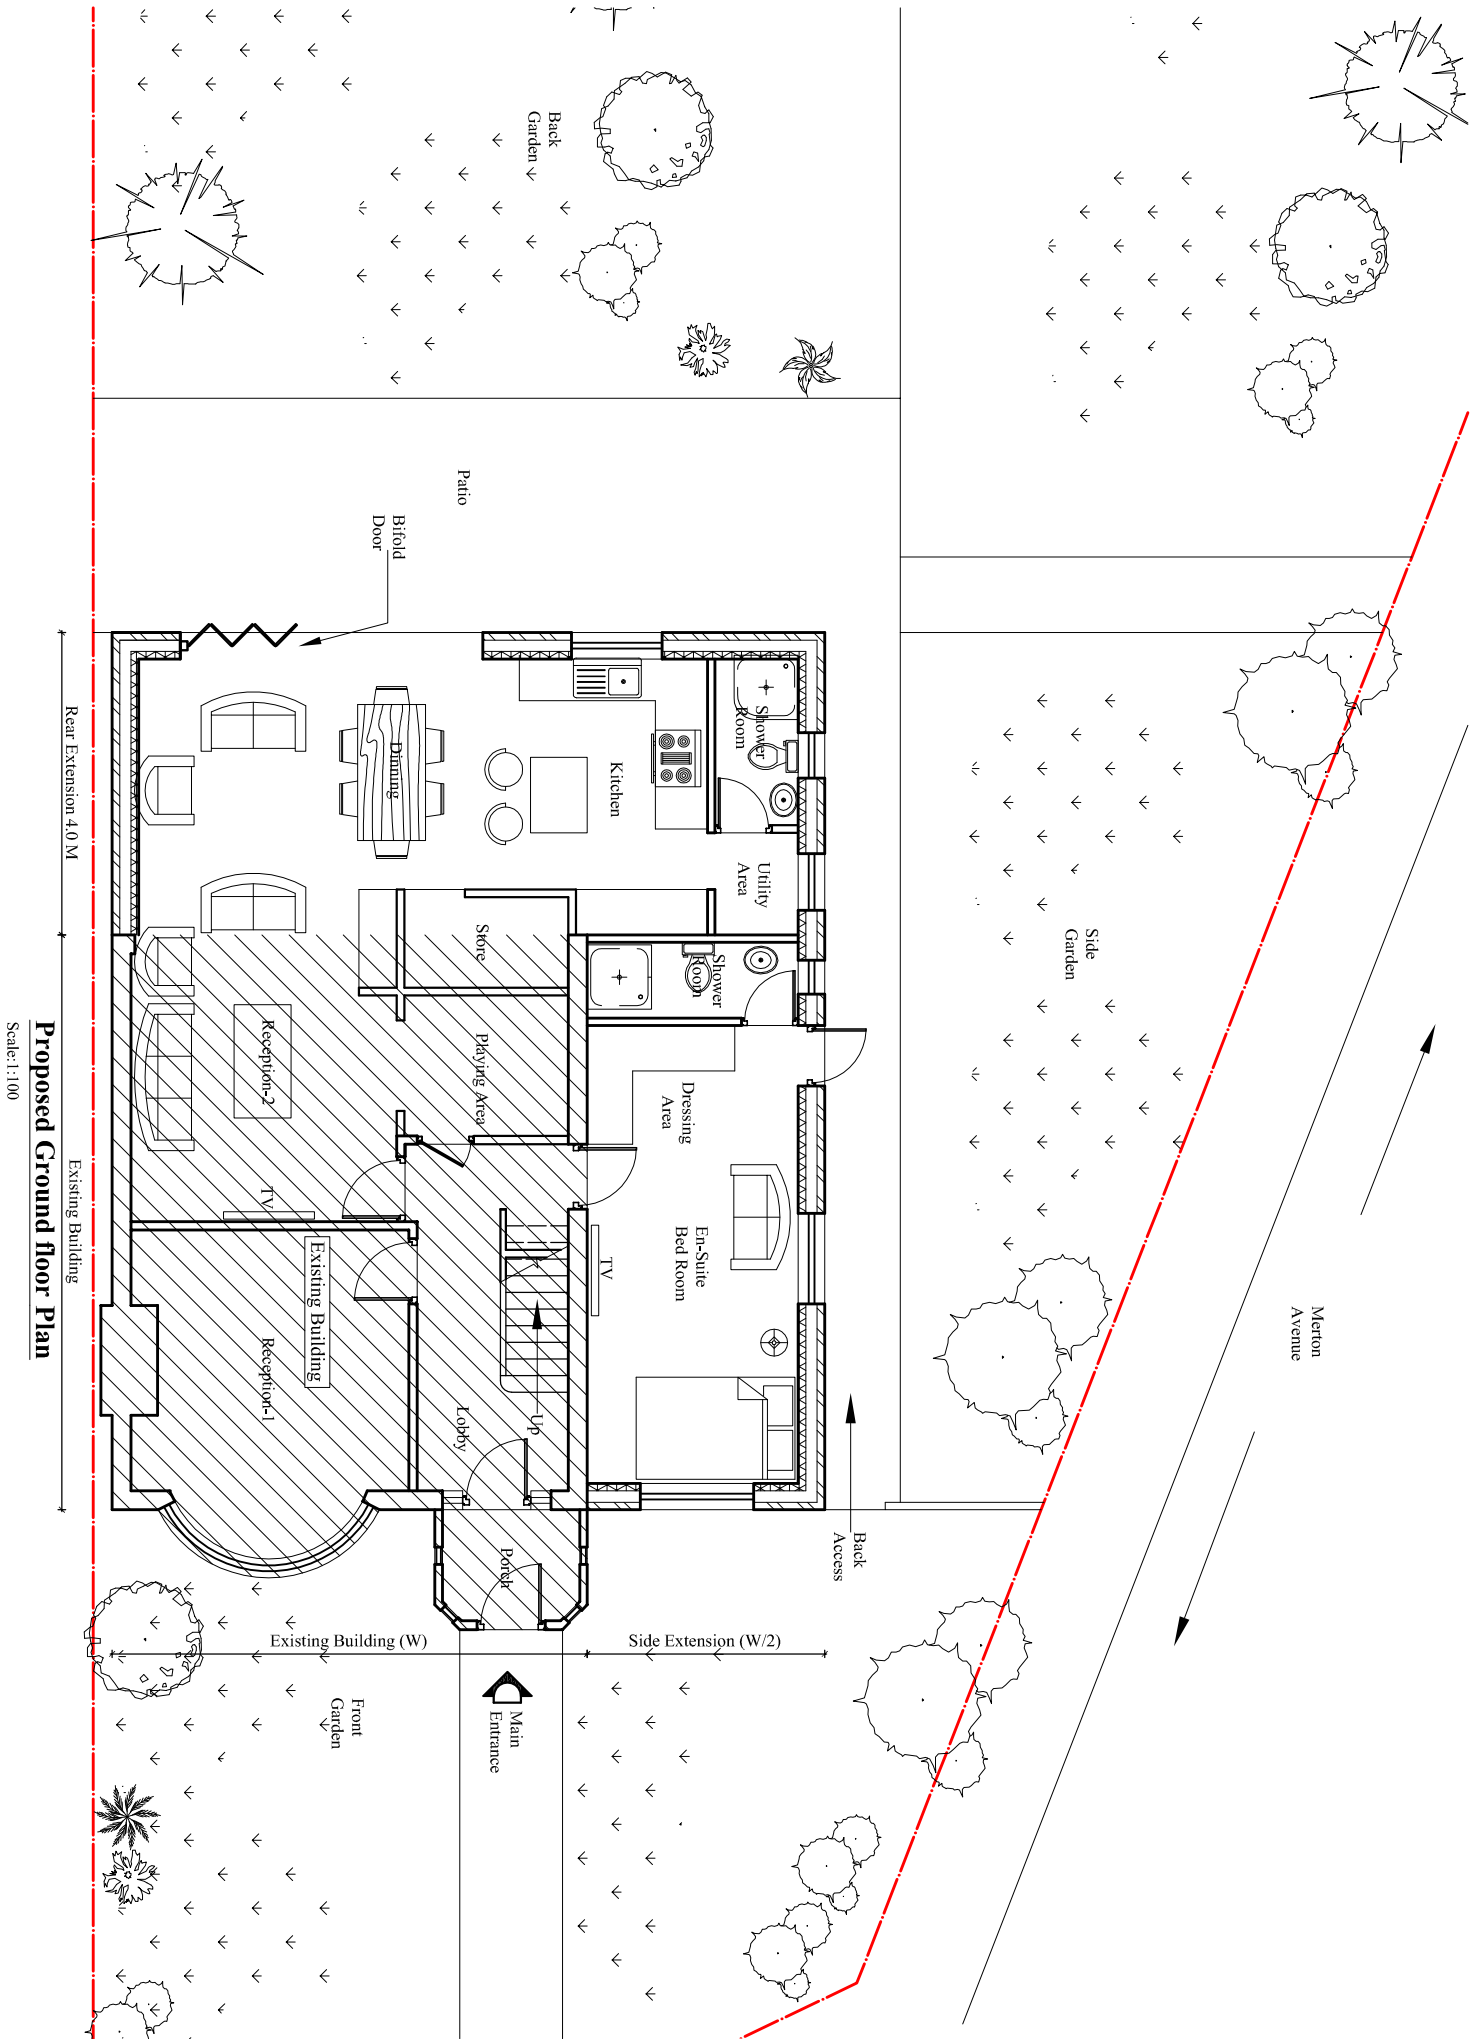
 


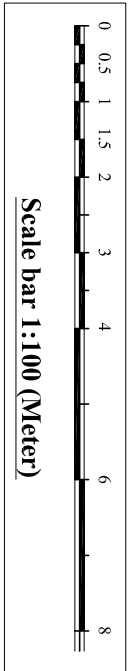

Contact:  
Email: [info@bluearchdesign.co.uk](mailto:info@bluearchdesign.co.uk),  
Cell: 044 + 078 3293 8374  
Web site: [www.bluearchdesign.co.uk](http://www.bluearchdesign.co.uk)

Notes:  
© 2023 Blue Architecture Limited.  
All rights reserved.  
All drawings are for the purpose of gaining  
Planning Permission approval only.  
All written dimensions to be taken in  
preferences to scaled dimensions.

| Rev. | Description | By | Ckd | Date |
|------|-------------|----|-----|------|
|      |             |    |     |      |
|      |             |    |     |      |
Client:  
**Mr. Nishant Dhungana.**

Project:  
Part Single part Double Storey Side and Rear  
Wraparound Extension .

Location:  
50 Windsor Avenue,  
Hillingdon, UB10 9AX.

Status:  
PLANNING

Title:  
Proposed Ground floor plan.

|                                |                         |                           |
|--------------------------------|-------------------------|---------------------------|
| Drawn by:<br><b>L.p</b>        | Str. Et.<br><b>---</b>  | Checked by:<br><b>R.k</b> |
| Project no:<br><b>BAL-1687</b> | Sheet Size<br><b>A3</b> | Sheet no.<br><b>02</b>    |
| Date:<br>11/06/2023            | Scale:<br>1:100         |                           |