
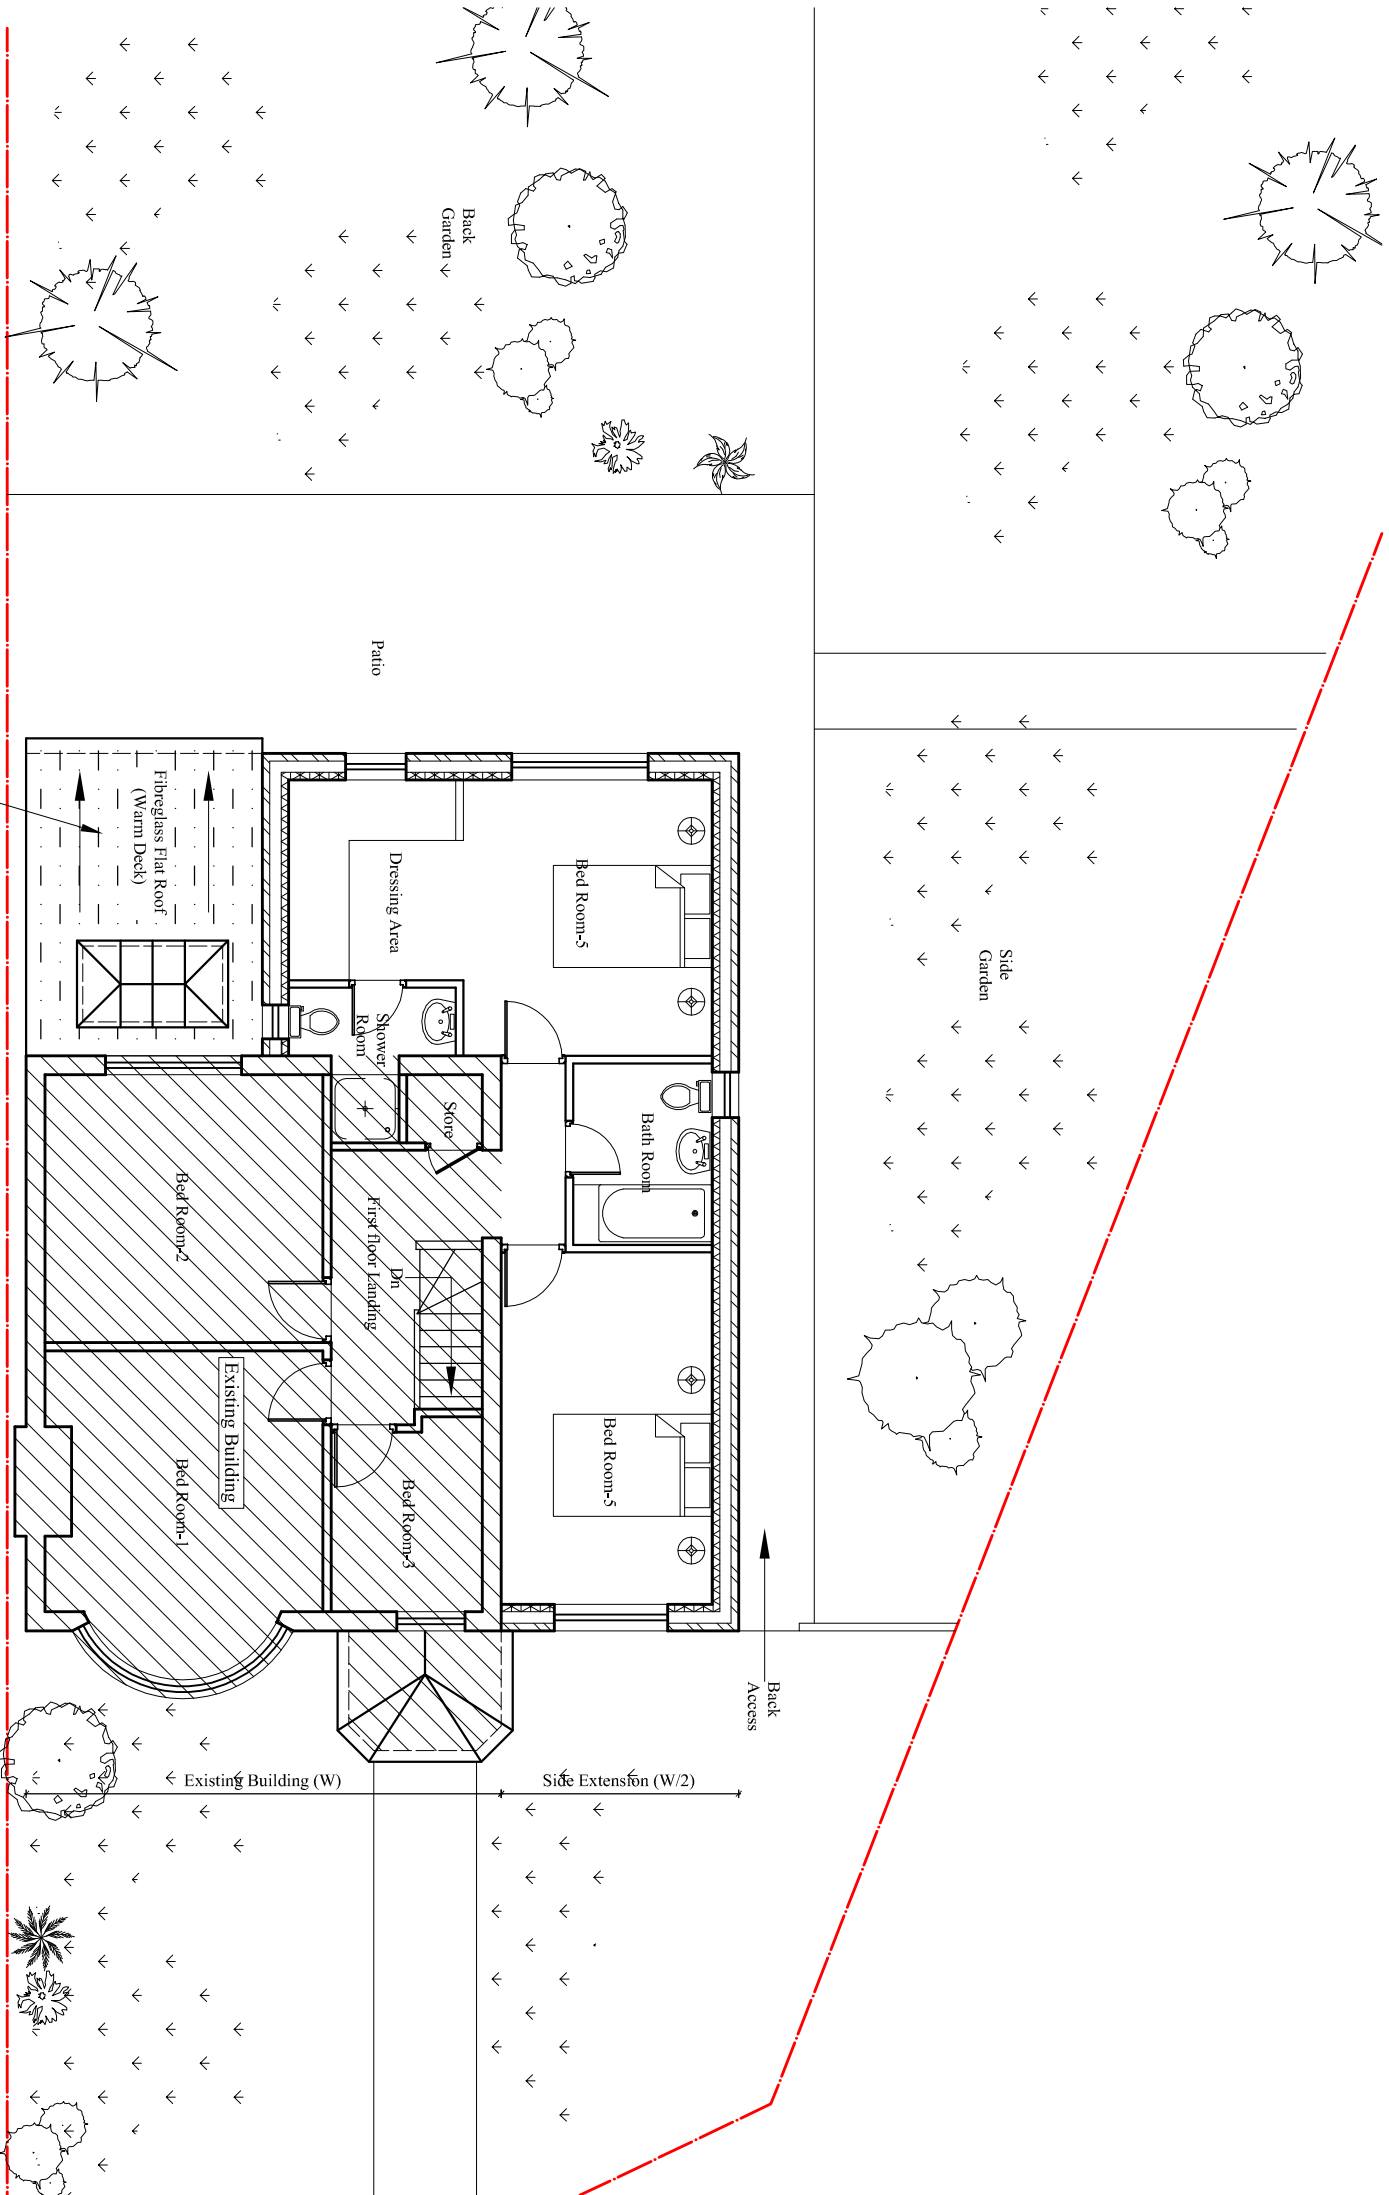
 


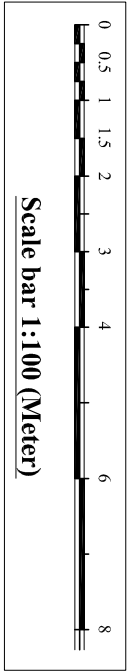

Proposed First floor Plan
Scale: 1:100

Contact:
Email: info@bluearchdesign.co.uk,
Cell: 044 + 078 3293 8374
Web site: www.bluearchdesign.co.uk

Notes:
© 2023 Blue Architecture Limited.
All rights reserved.
All drawings are for the purpose of gaining
Planning Permission approval only.
All written dimensions to be taken in
preferences to scaled dimensions.

Rev.	Description	By	Ckd	Date

Client:
Mr. Nishant Dhungana.

Project:
Part Single part Double Storey Side and Rear
Wraparound Extension .

Location:
50 Windsor Avenue,
Hillingdon, UB10 9AX.

Status:
PLANNING

Title:
Proposed First floor plan.

Drawn by:	Str. Et.	Checked by:
L.p	---	R.k
Project no: BAL-1687	Sheet Size A3	Sheet no.
Date: 11/06/2023	Scale: 1:100	04