

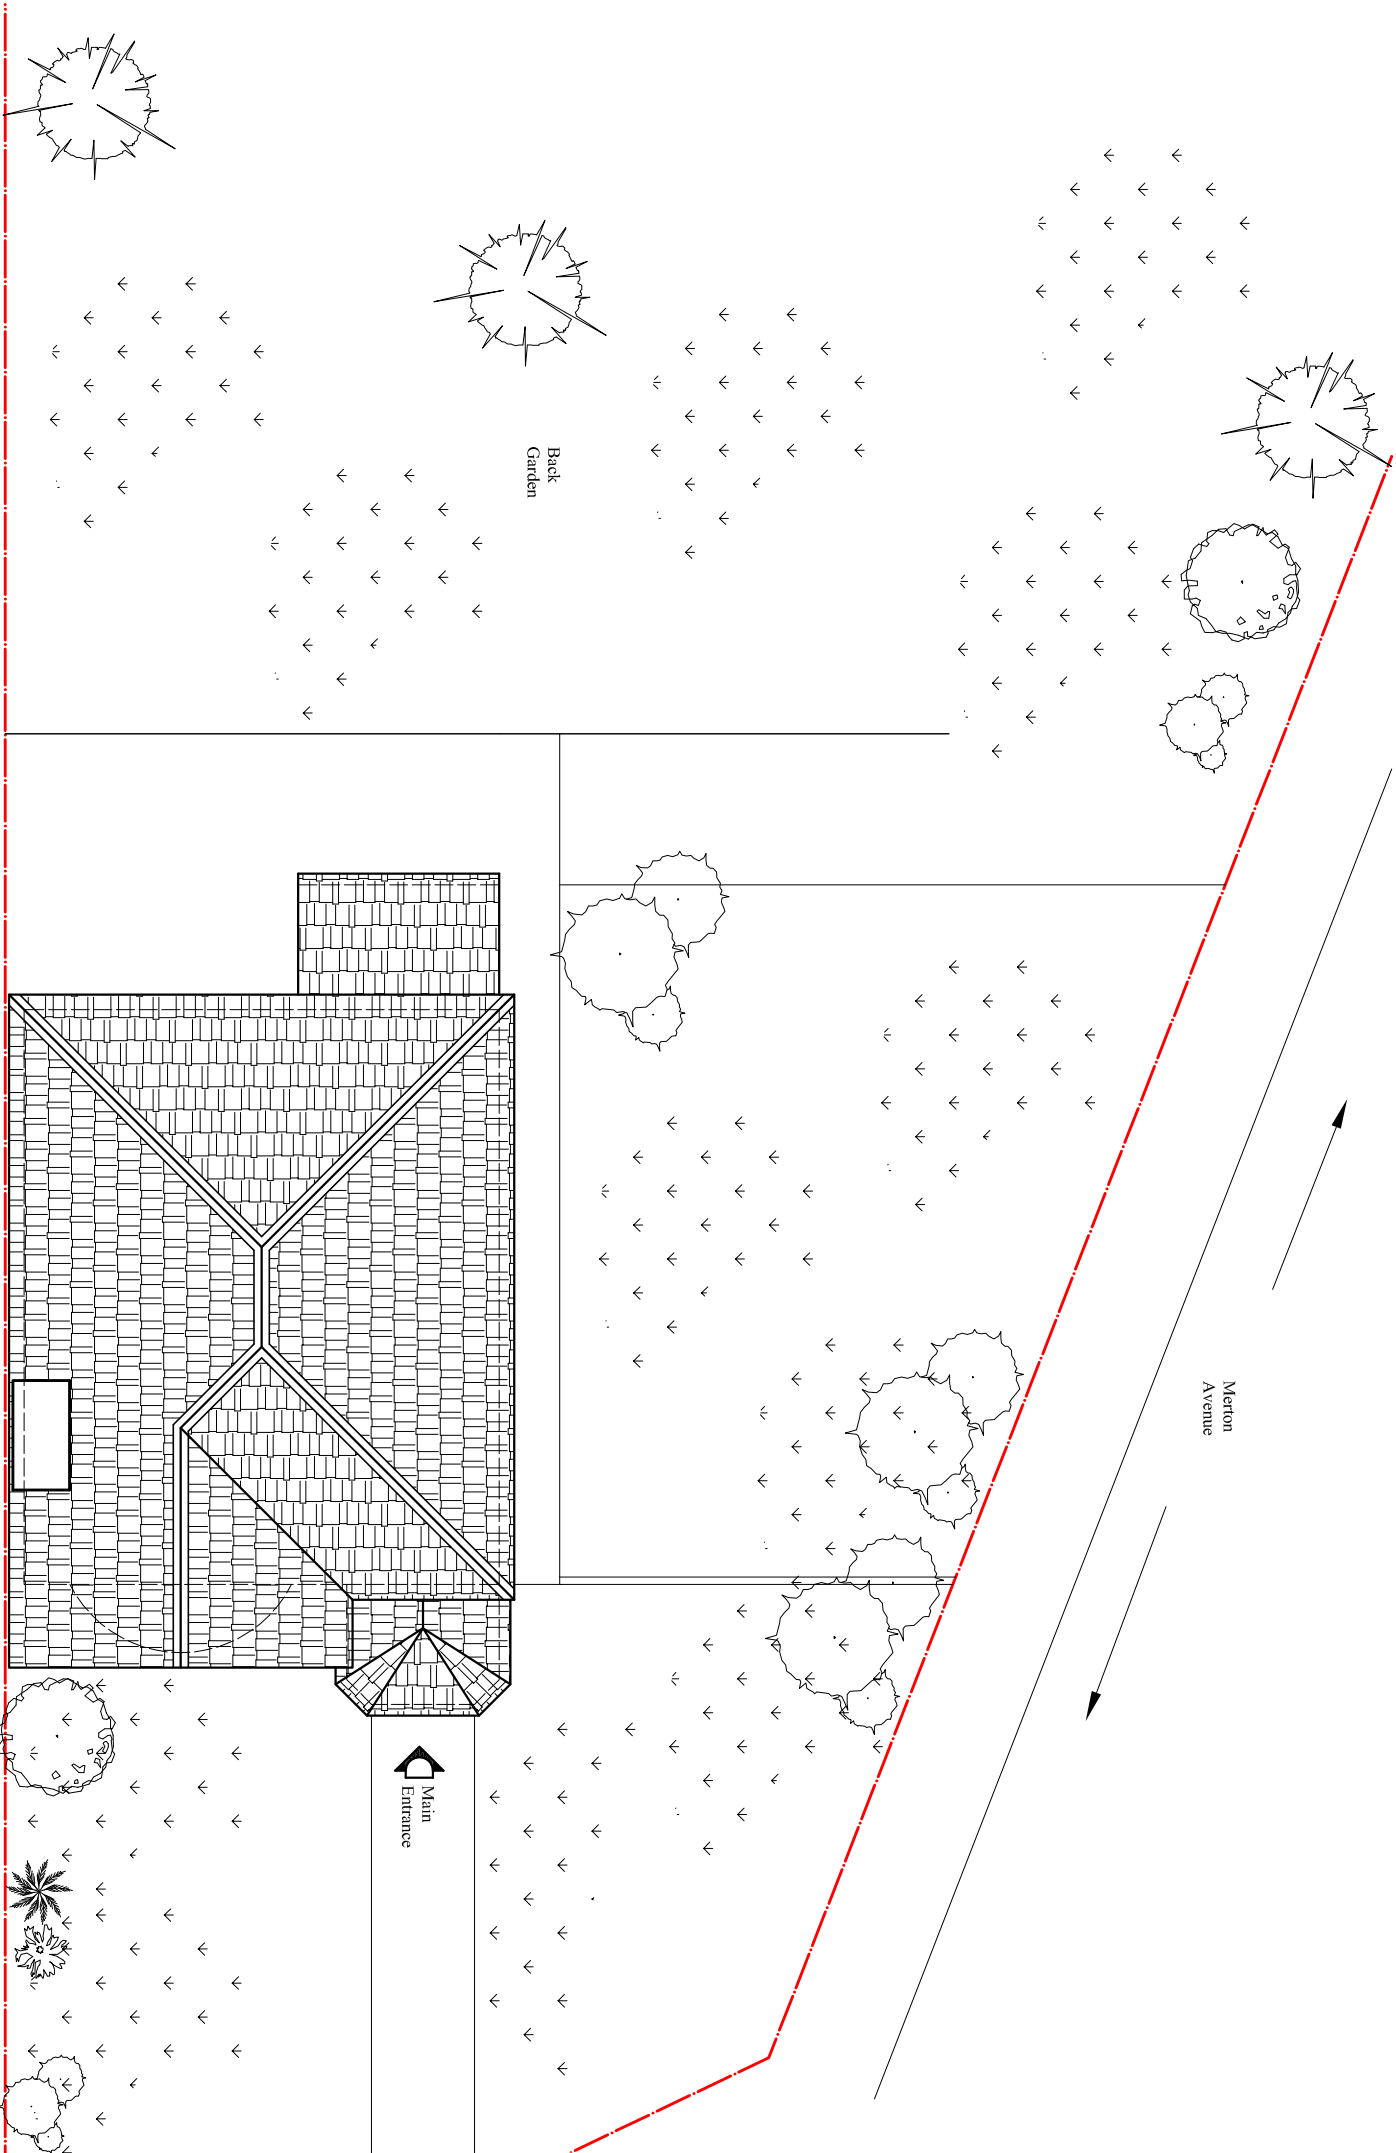


 

Existing Roof Plan  
Scale: 1:100

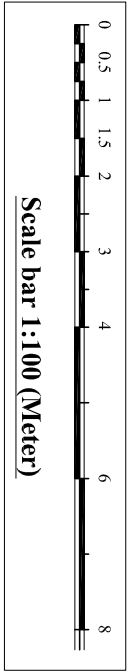

**BLUE ARCHITECTURE LIMITED**  
Consulting Architects, Engineers and Interiors.  
102 Dorchester Way, Hayes, Middlesex,  
UB4 0HY, London.

Contact:  
Email: [info@bluearchdesign.co.uk](mailto:info@bluearchdesign.co.uk),  
Cell: 044 + 078 3293 8374  
Web site: [www.bluearchdesign.co.uk](http://www.bluearchdesign.co.uk)

Notes:  
© 2023 Blue Architecture Limited.  
All rights reserved.  
All drawings are for the purpose of gaining  
Planning Permission approval only.  
All written dimensions to be taken in  
preferences to scaled dimensions.

| Rev. | Description | By | Ckd | Date |
|------|-------------|----|-----|------|
|      |             |    |     |      |
|      |             |    |     |      |
Client:  
**Mr. Nishant Dhungana.**

**Project:**  
Part Single part Double Storey Side and Rear  
Wraparound Extension .

**Location:**  
50 Windsor Avenue,  
Hillingdon, UB10 9AX.

**Status:**  
PLANNING

**Title:**  
Existing Roof plan.

|                                |                         |             |
|--------------------------------|-------------------------|-------------|
| Drawn by:                      | Str. Etr.               | Checked by: |
| <b>L.p</b>                     | <b>---</b>              | <b>R.k</b>  |
| Project no:<br><b>BAL-1687</b> | Sheet Size<br><b>A3</b> | Sheet no.   |
| Date:<br>11/06/2023            | Scale:<br>1:100         | <b>05</b>   |