

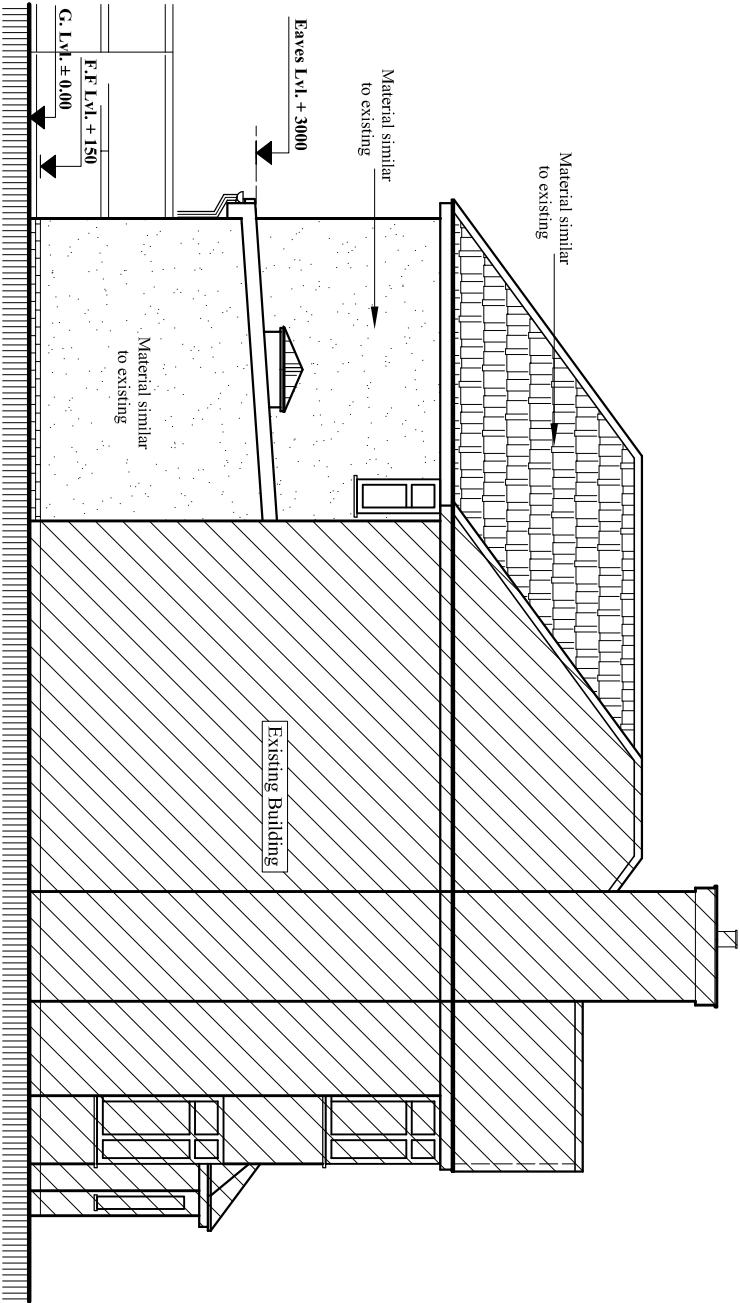


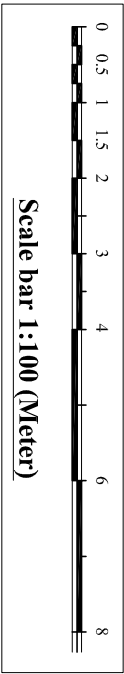


Proposed South Elevation

Scale:1:100

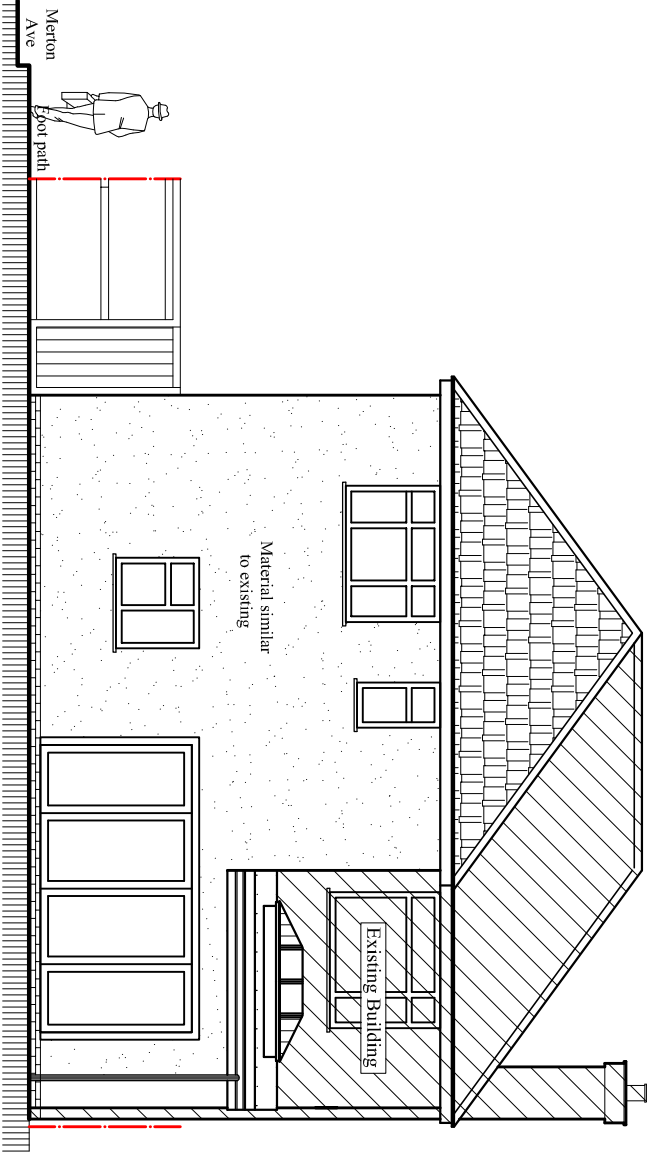


Proposed West Elevation

Scale:1:100

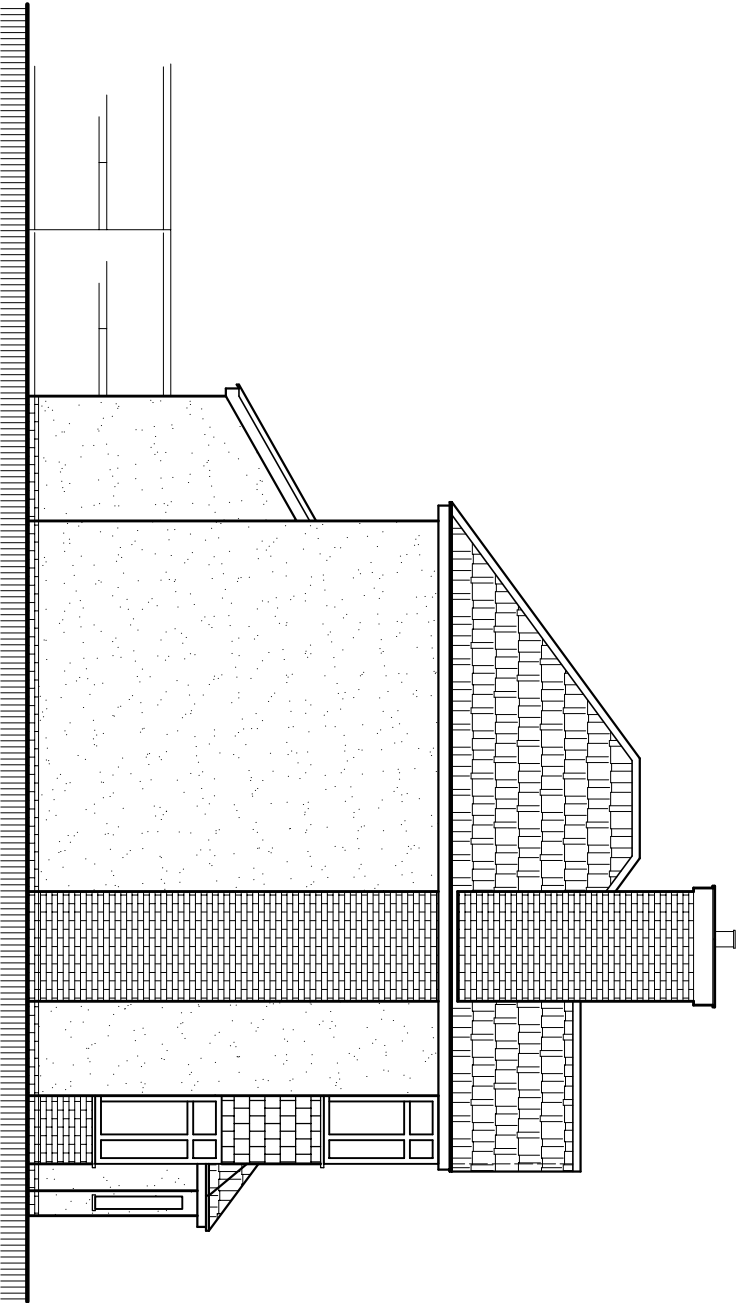

Existing South Elevation

Scale:1:100

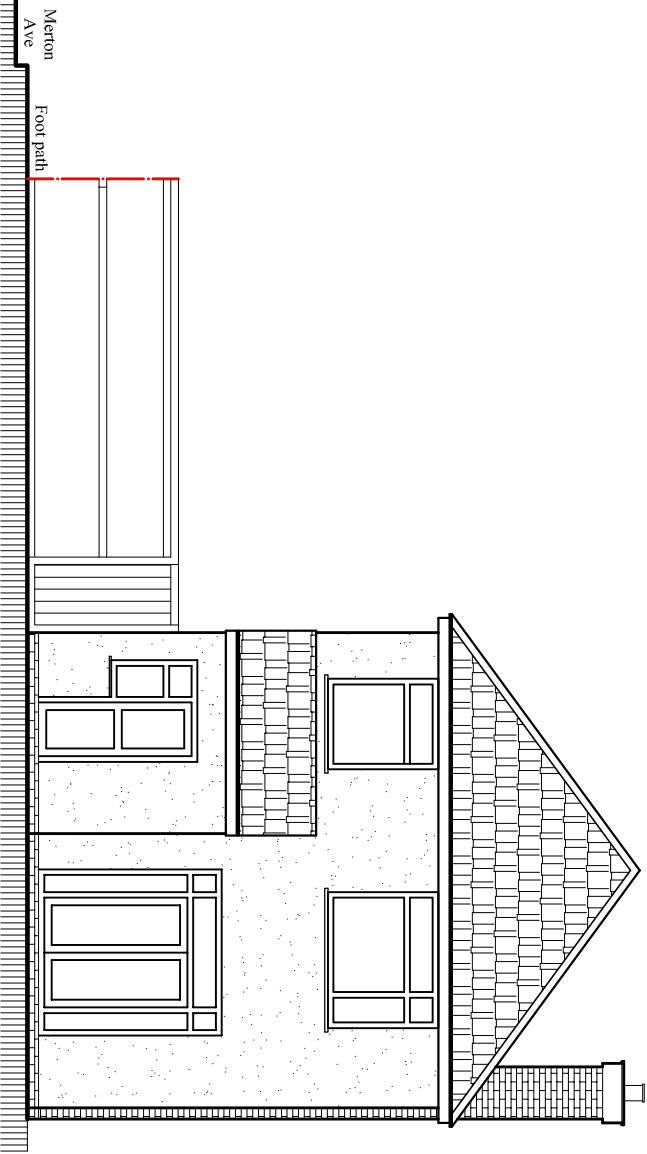

Existing West Elevation

Scale:1:100

Rev.	Description	By	Ckd	Date

Client:
Mr. Nishant Dhungana.

Project:
Part Single part Double Storey Side and Rear
Wraparound Extension .

Location:
50 Windsor Avenue,
Hillingdon, UB10 9AX.

Status:
PLANNING

Title:
Existing and Proposed Elevations-2.

Drawn by:	Str. Fr.	Checked by:
L.p	---	R.k
Project no:	Sheet Size	Sheet no.
BAL-1687	A3	
Date:	Scale:	
11/06/2023	1:100	