
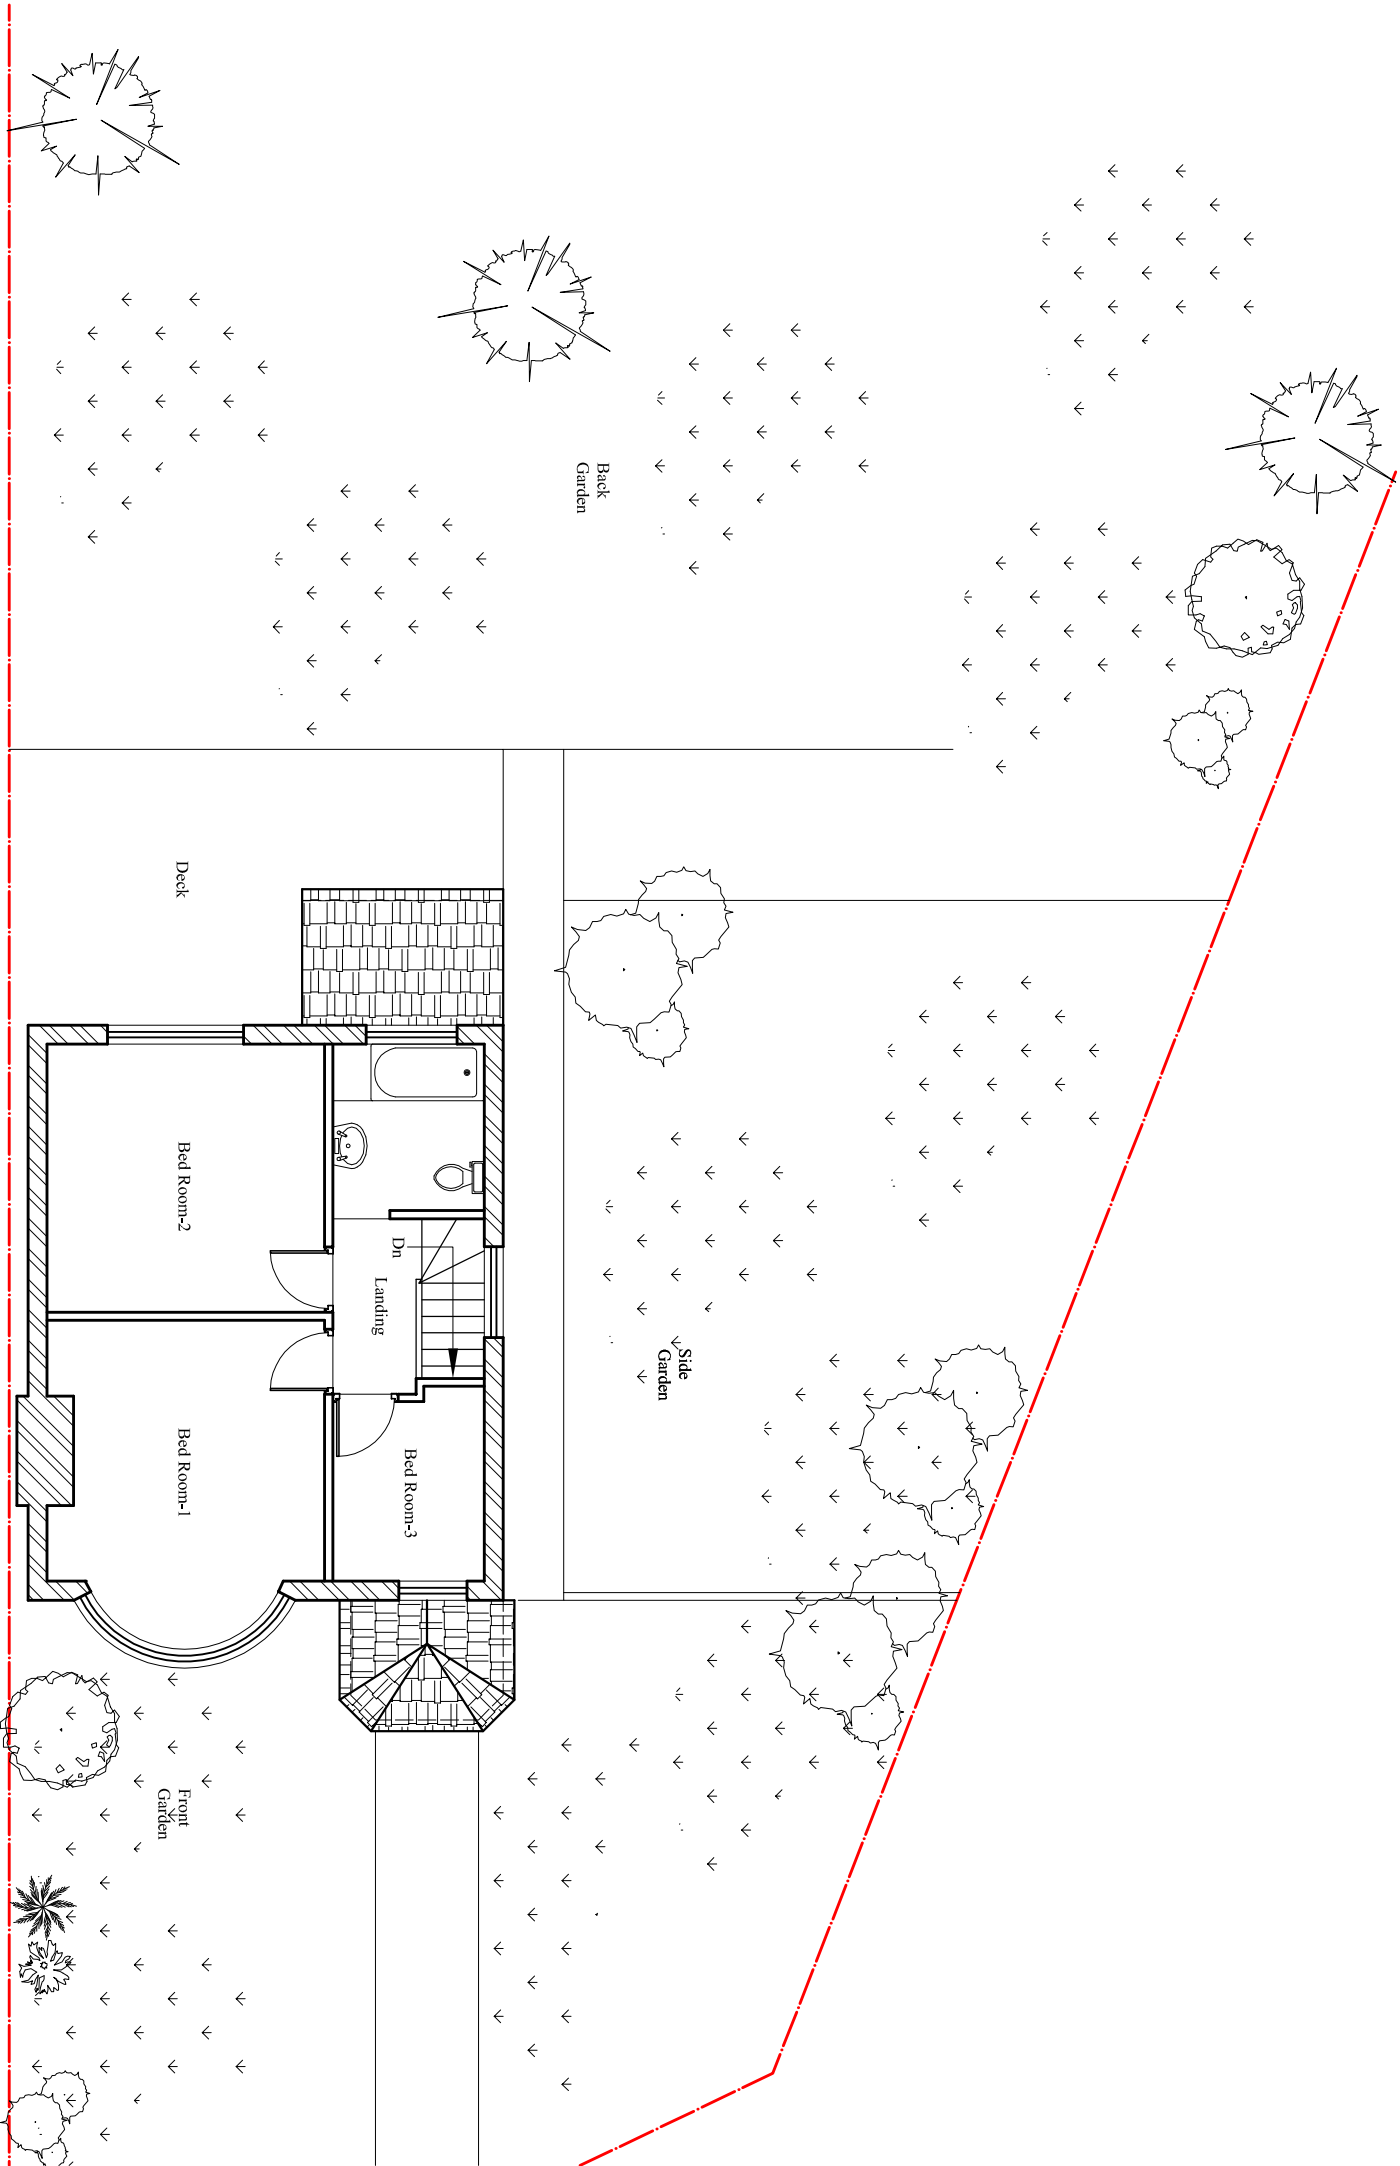
 


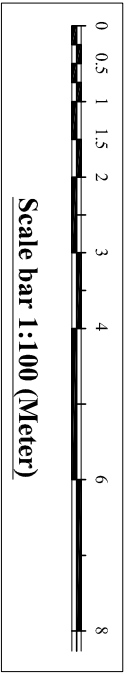

Contact:
Email: info@bluearchdesign.co.uk,
Cell: 044 + 078 3293 8374
Web site: www.bluearchdesign.co.uk

Notes:
© 2023 Blue Architecture Limited.
All rights reserved.
All drawings are for the purpose of gaining
Planning Permission approval only.
All written dimensions to be taken in
preferences to scaled dimensions.

Rev.	Description	By	Ckd	Date
------	-------------	----	-----	------

Client:
Mr. Nishant Dhungana.

Project:
Part Single part Double Storey Side and Rear
Wraparound Extension .

Location:
50 Windsor Avenue,
Hillingdon, UB10 9AX.

Status:
PLANNING

Title:
Existing First floor plan.

Drawn by:	Str. Etr.	Checked by:
L.p	---	R.k

Project no:	Sheet Size	Sheet no.
BAL-50WA	A3	

Date:	Scale:
24/08/2023	1:100