


Scale bar 1:100 (Meter)



Contact:  
Email: info@blueareadesign.co.uk,  
Cell: 044 + 078 3293 8374  
Web site: www.blueareadesign.co.uk

Notes:  
© 2023 Blue Architecture Limited.  
All rights reserved.  
All drawings are for the purpose of gaining  
Planning Permission approval only.  
All written dimensions to be taken in  
preferences to scaled dimensions.

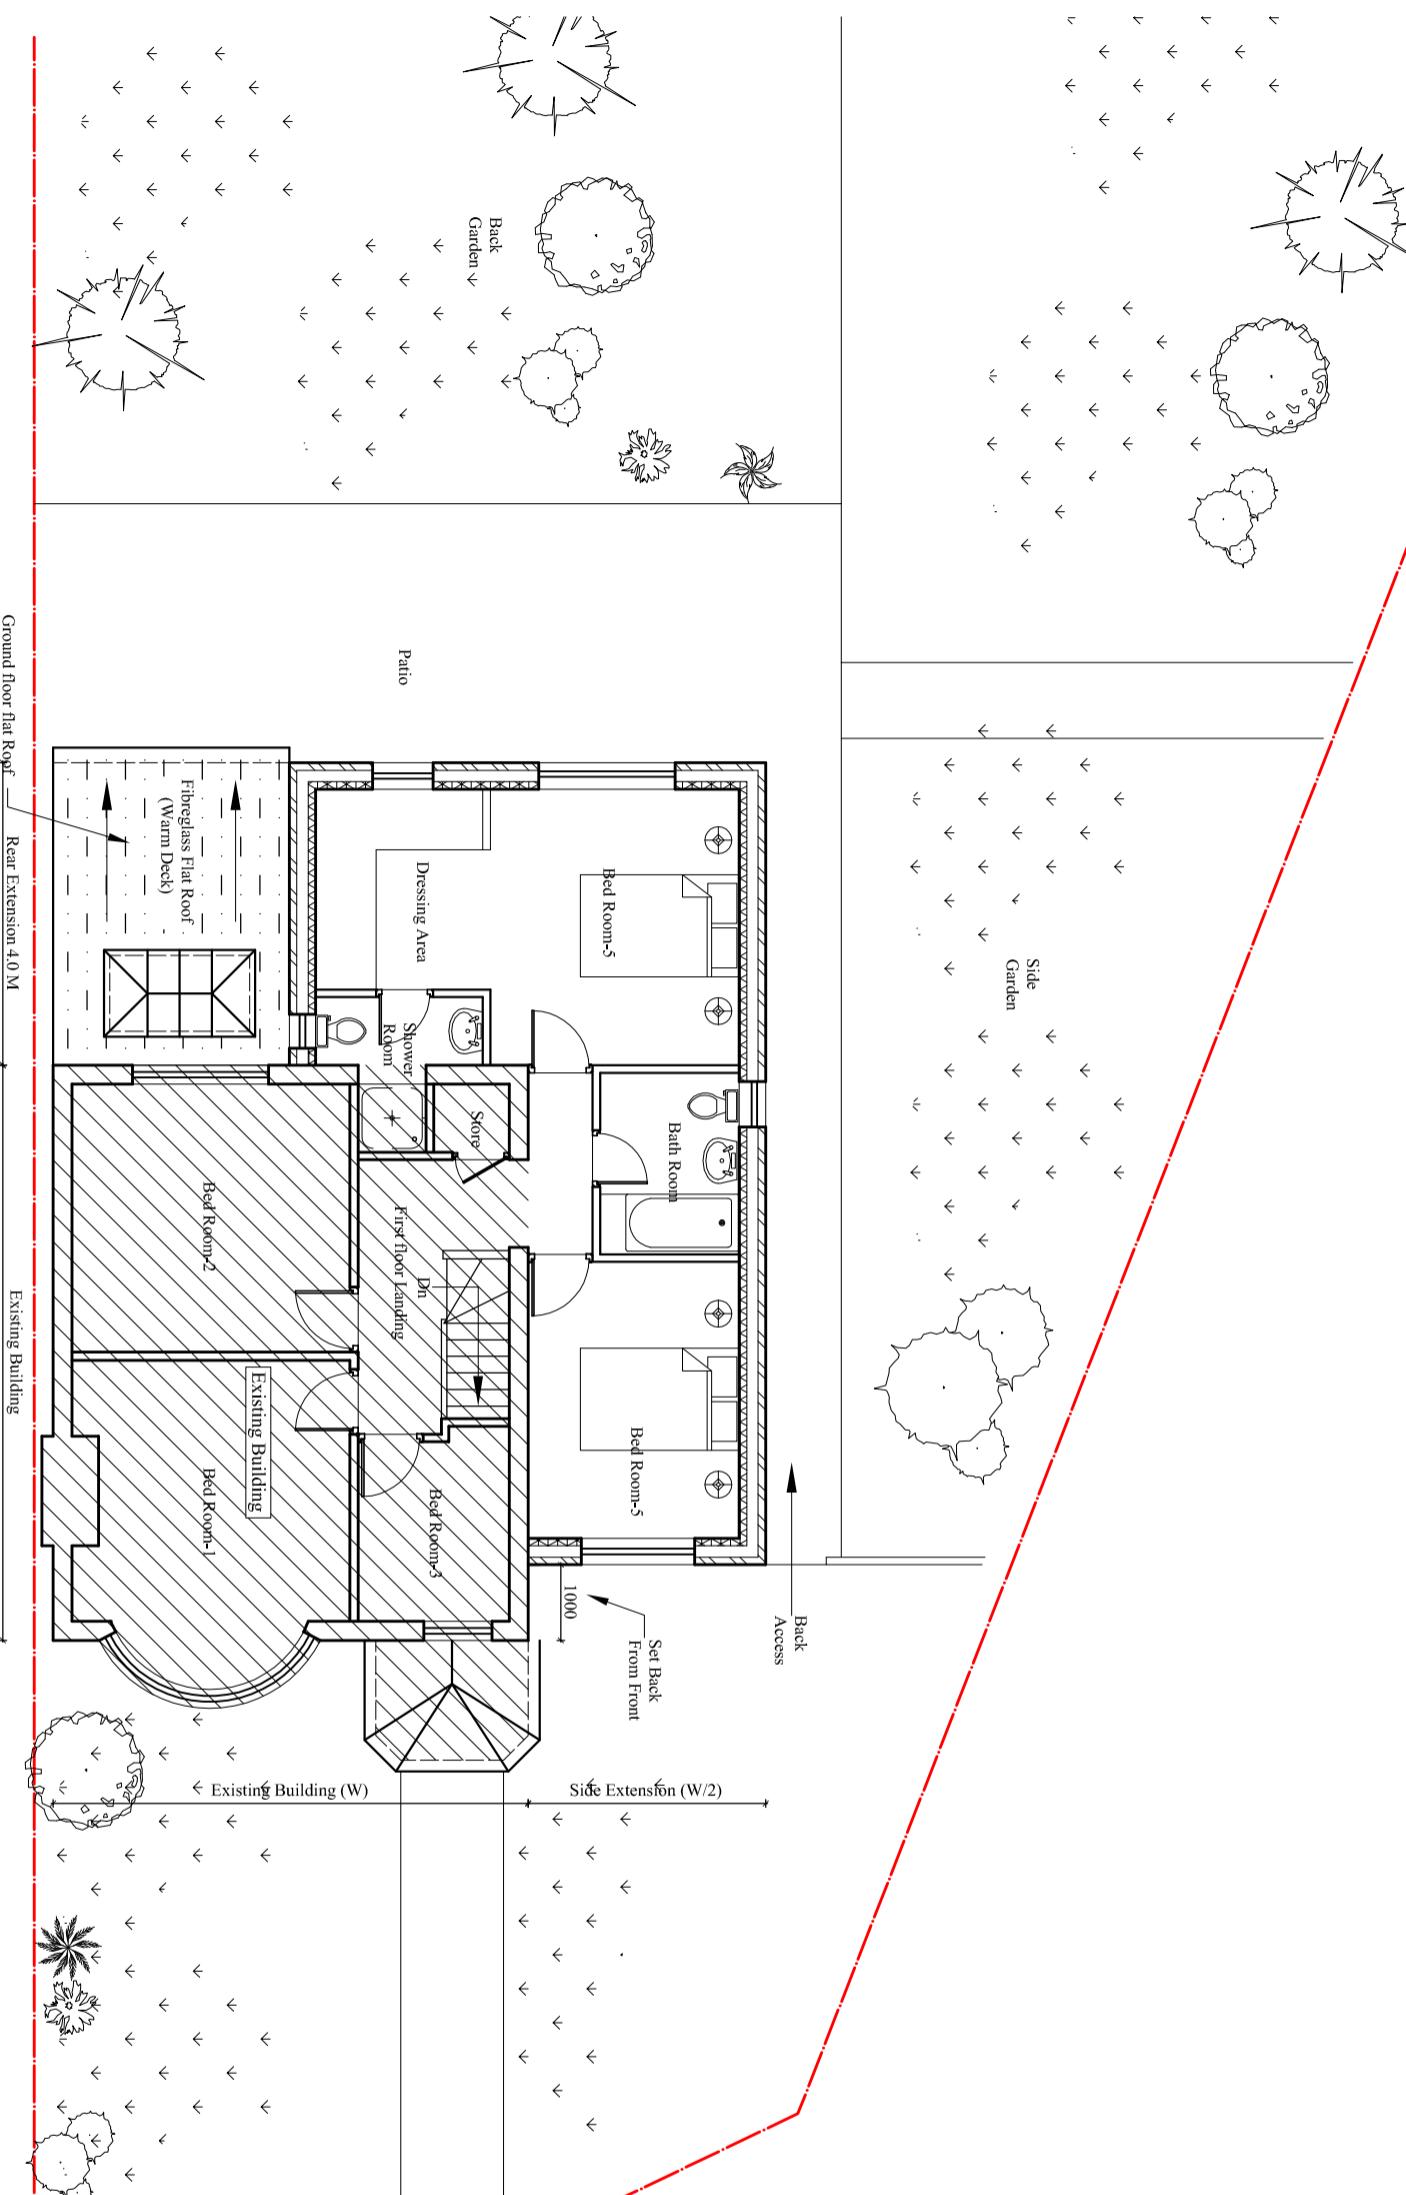

Proposed First floor Plan

Scale:1:100

Proposed First floor plan.

Drawn by: **L.P** Str. Er. **R.K** Checked by:

Project no: **BAL-50WA** Sheet Size **A3** Sheet no.

Date: **24/08/2023** Scale: **1:100**

**PLANNING**

**Client:**  
**Mr. Nishant Dhungana.**

**Project:**  
Part Single part Double Storey Side and Rear Wraparound Extension.

**Location:**  
50 Windsor Avenue,  
Hillingdon, UB10 9AX.

**Status:**

**PLANNING**

**04**