
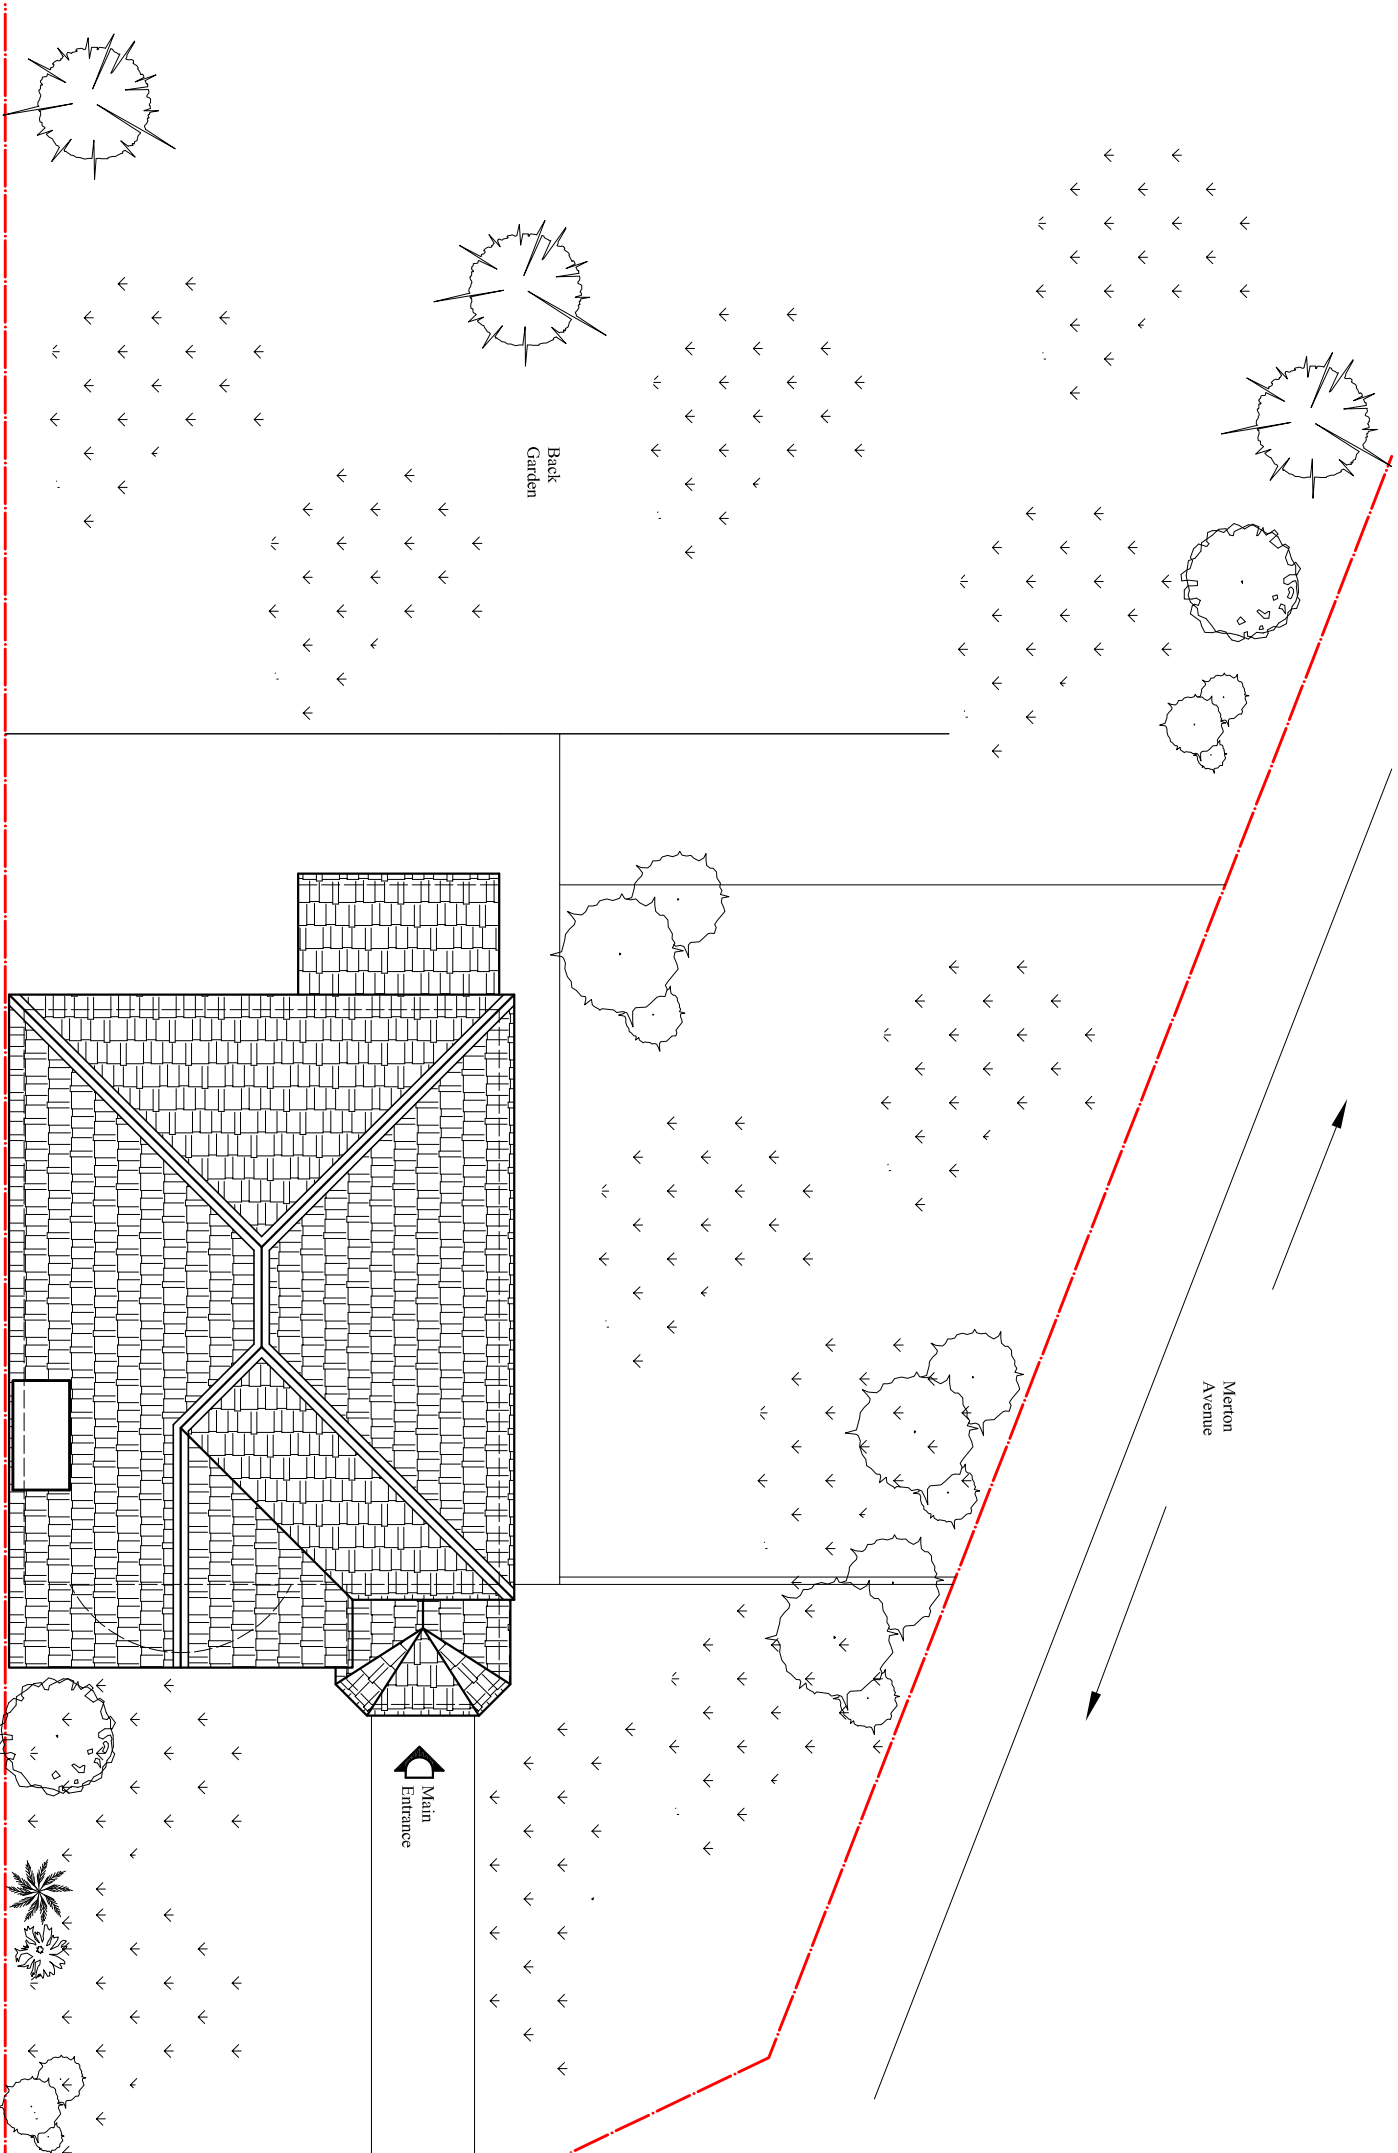
 


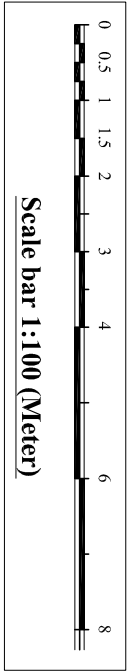

Existing Roof Plan
Scale: 1:100

Rev.	Description	By	Ckd	Date
------	-------------	----	-----	------

Client:
Mr. Nishant Dhungana.

Project:
Part Single part Double Storey Side and Rear
Wraparound Extension .

Location:
50 Windsor Avenue,
Hillingdon, UB10 9AX.

Status:
PLANNING

Title:
Existing Roof plan.

Drawn by:	Str. Etr.	Checked by:
L.p	---	R.k
Project no: BAL-50WA	Sheet Size A3	Sheet no.
Date: 24/08/2023	Scale: 1:100	05