



Contact:
Email: info@bluearchdesign.co.uk,
Cell: 044 + 078 3293 8374
Web site: www.bluearchdesign.co.uk

Notes:
© 2023 Blue Architecture Limited.
All rights reserved.
All drawings are for the purpose of gaining
Planning Permission approval only.
All written dimensions to be taken in
preferences to scaled dimensions.

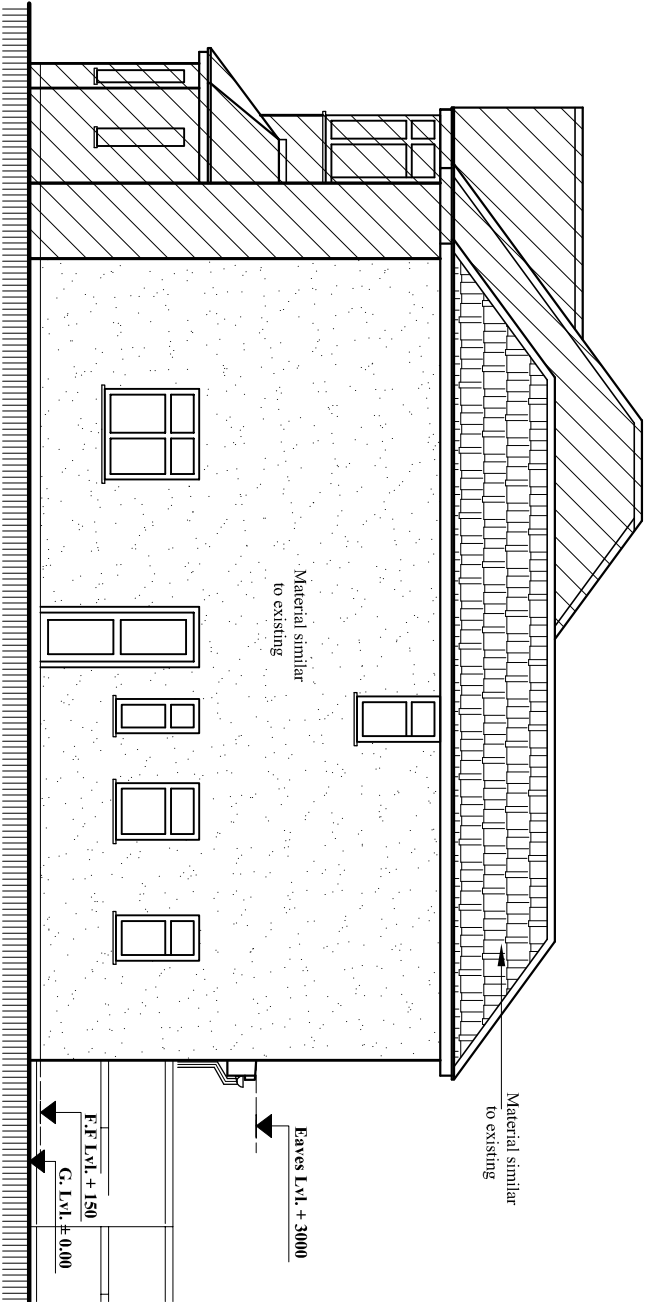


Proposed North Elevation

Scale:1:100

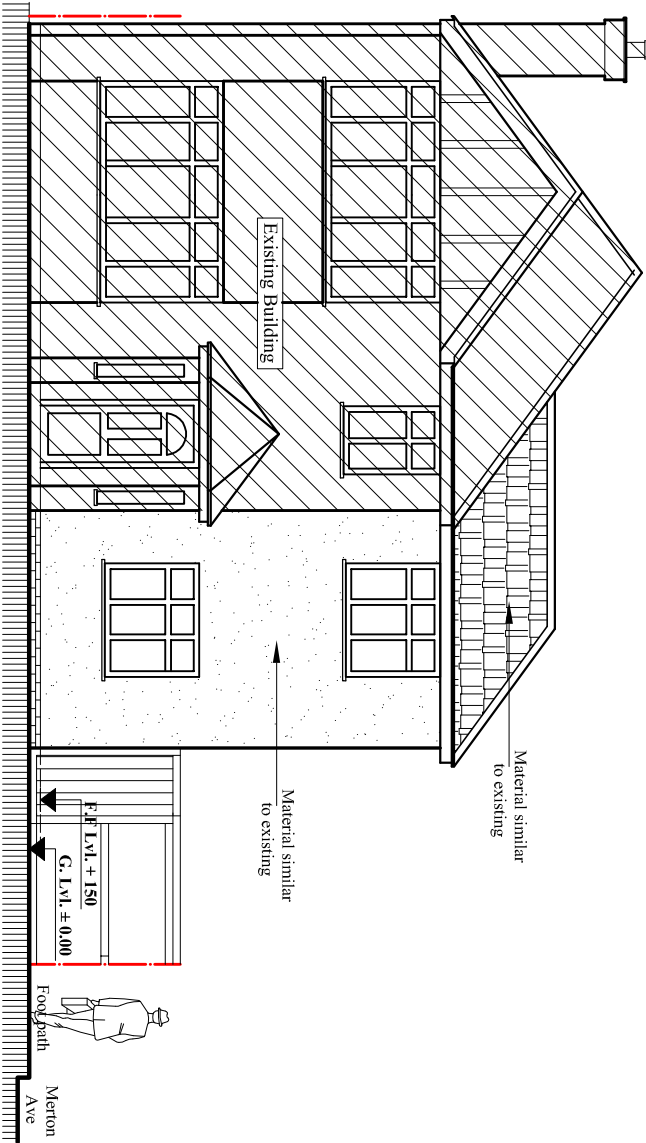


Proposed East Elevation

Scale:1:100

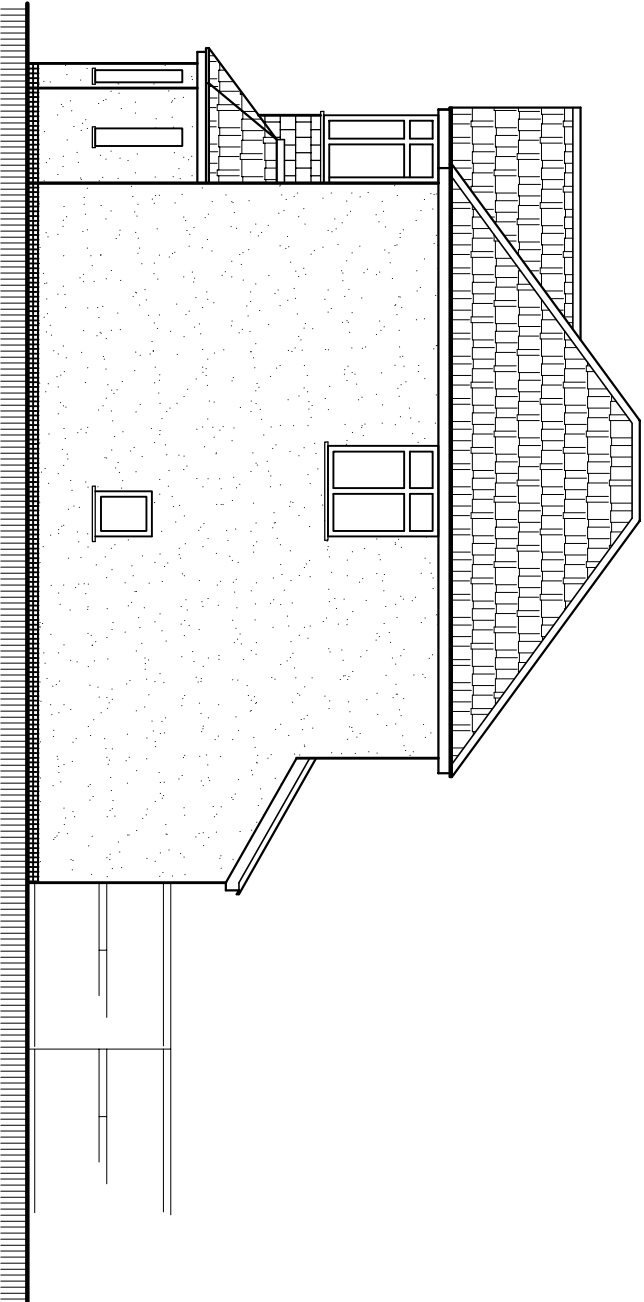

Existing North Elevation

Scale:1:100

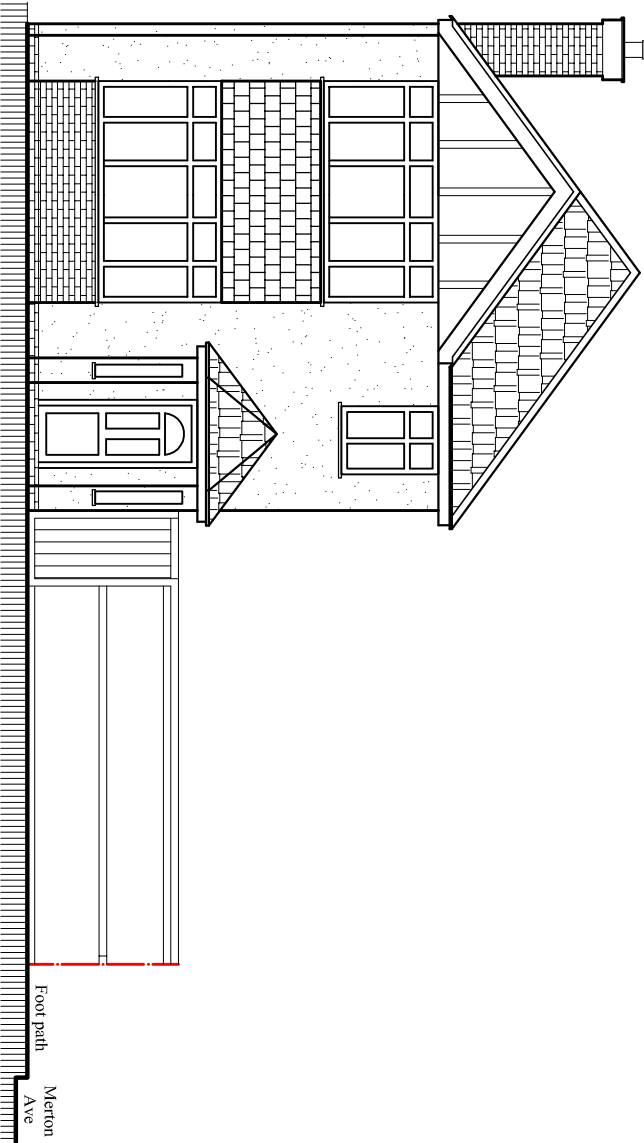

Existing East Elevation

Scale:1:100

Rev.	Description	By	Ckd	Date

Client:
Mr. Nishant Dhungana.

Project:
Part Single part Double Storey Side and Rear
Wraparound Extension .

Location:
50 Windsor Avenue,
Hillingdon, UB10 9AX.

Status:
PLANNING

Title:
Existing and Proposed Elevations-1.

Drawn by:	Str. Fr.	Checked by:
L.p	---	R.k
Project no:	Sheet Size	Sheet no.
BAL-50WA	A3	
Date:	Scale:	
24/08/2023	1:100	