



Scale bar 1:100 (Meter)

 

Note:
This application is similar to Approved
application Ref: 5457/APP/2022/1026.
Building form and location is exactly similar.

Notes:
© 2024 Blue Architecture Limited.
All rights reserved.
All drawings are for the purpose of gaining
Planning Permission approval only.
All written dimensions to be taken in
preferences to scaled dimensions.

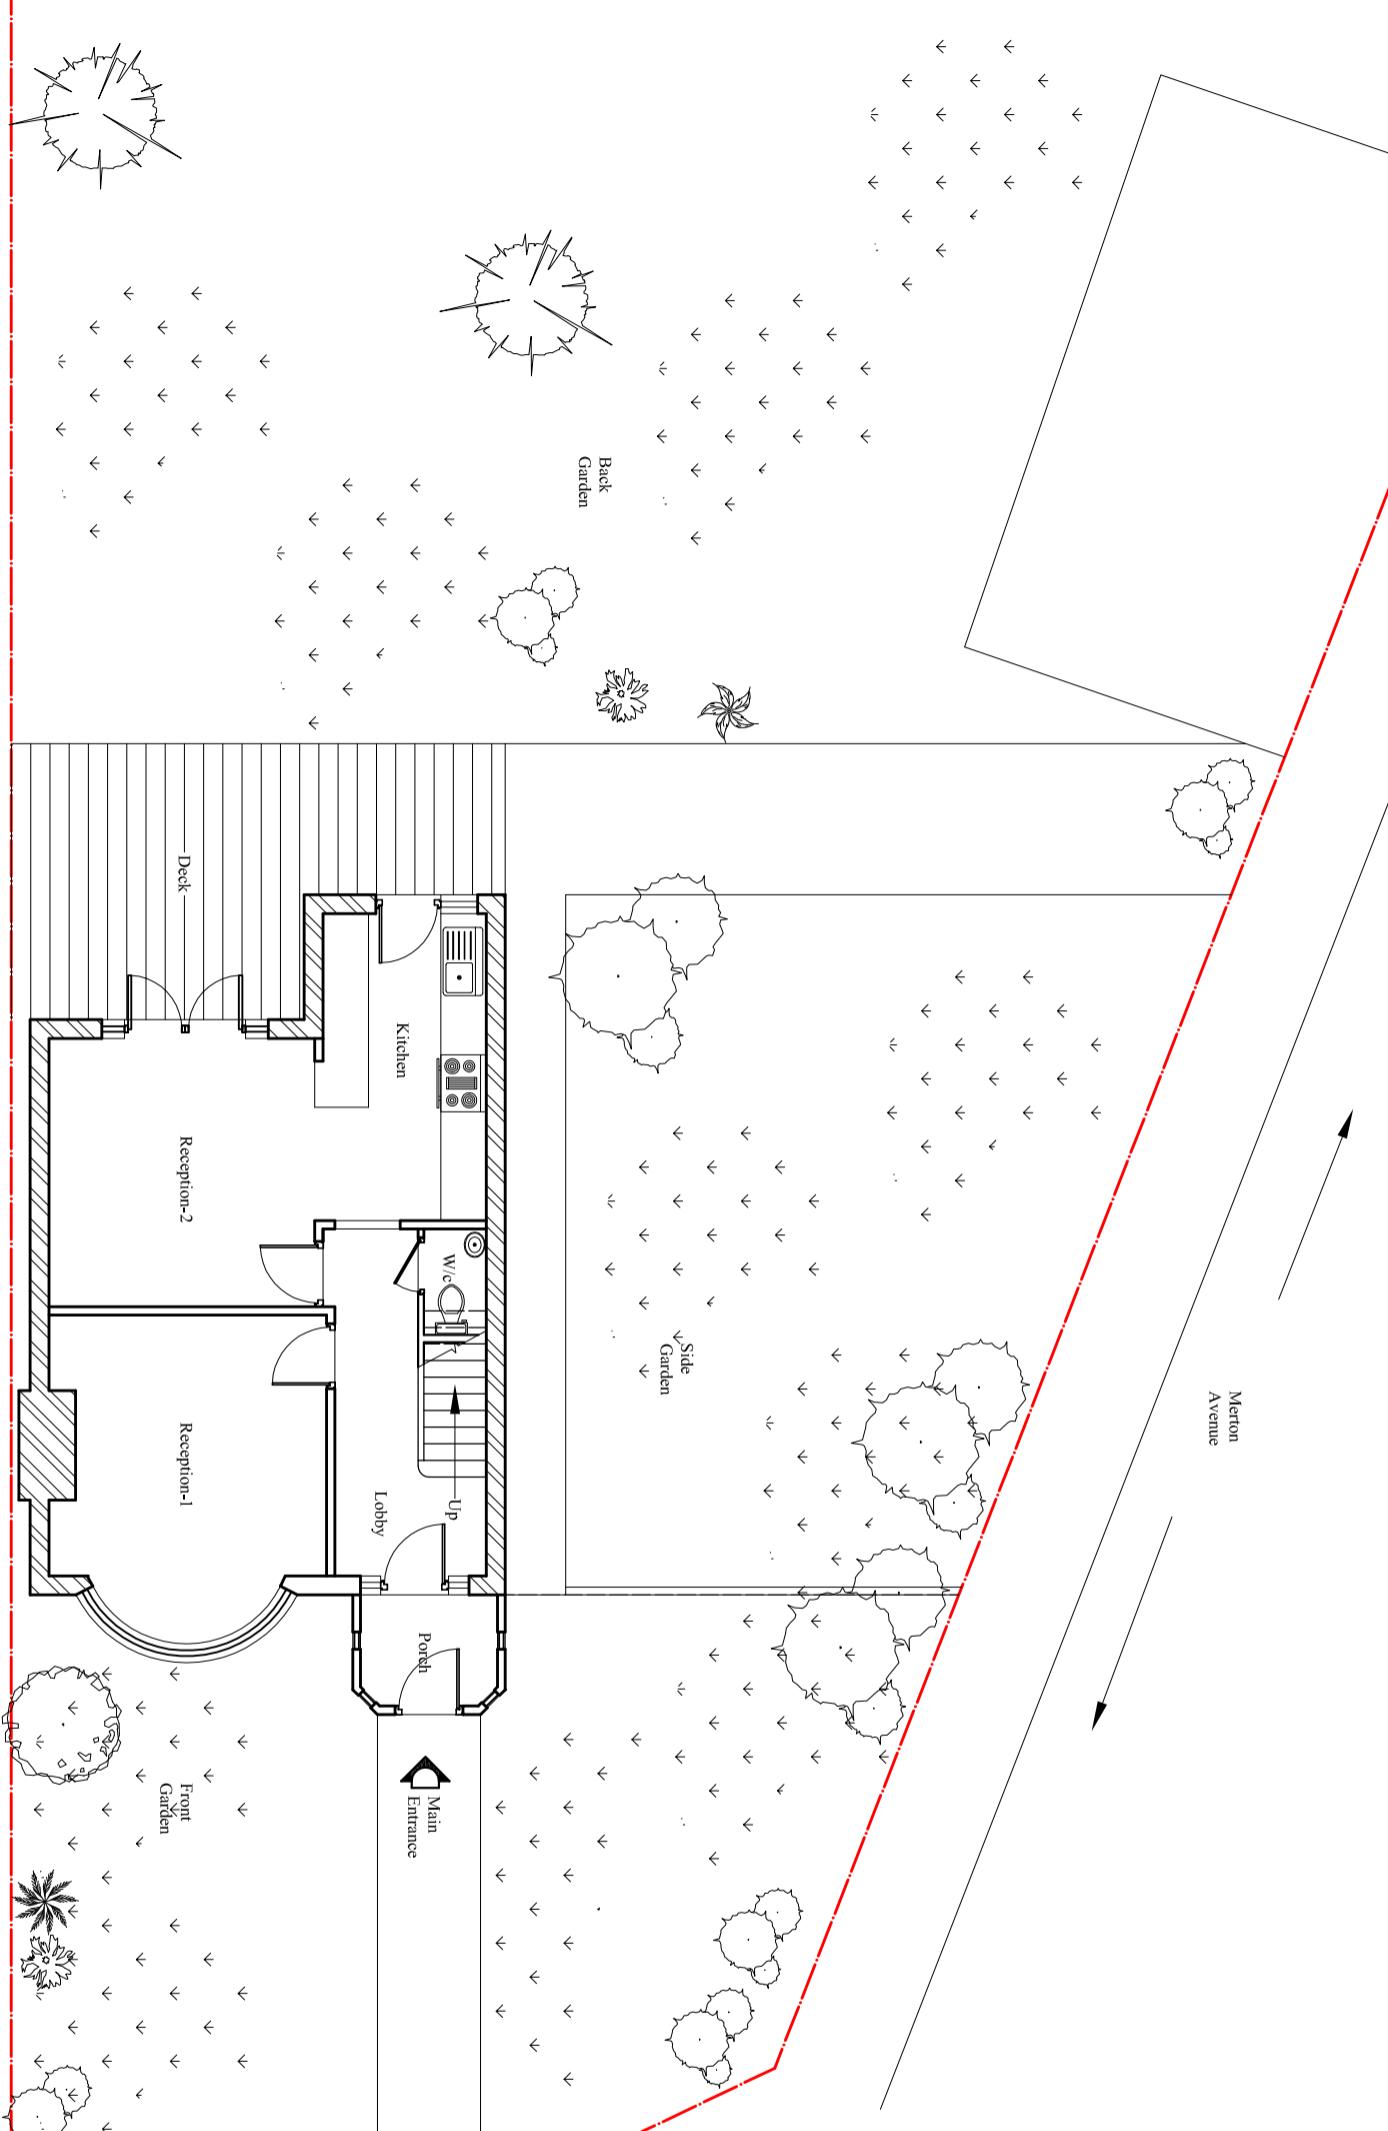

Existing Ground floor Plan

Scale:1:100

Title: Existing Ground floor plan.						
Drawn by: L.P	Str. Er. ---	Checked by: R.K				
Project no: BAL-50	Sheet Size A3	Sheet no.				
Date: 16/03/2024	Scale: 1:100					
Status: PLANNING						

Client:
Mr. Nishant Dhungana.

Project:
Part Single part Double Storey Side/Rear
Wraparound Extension, incorporating a rear
dormer with roof windows.

Location:
50 Windsor Avenue,
Hillingdon, UB10 9AX.