


Note:
 This application is similar to Approved
 application Ref: 5457/APP/2022/1026.
 Building form and location is exactly similar.


Notes:
 © 2024 Blue Architecture Limited.
 All rights reserved.
 All drawings are for the purpose of gaining
 Planning Permission approval only.
 All written dimensions to be taken in
 preferences to scaled dimensions.

Contact:
 Email: info@bluearcdesign.co.uk,
 Cell: 044 + 078 3293 8374
 Web site: www.bluearcdesign.co.uk

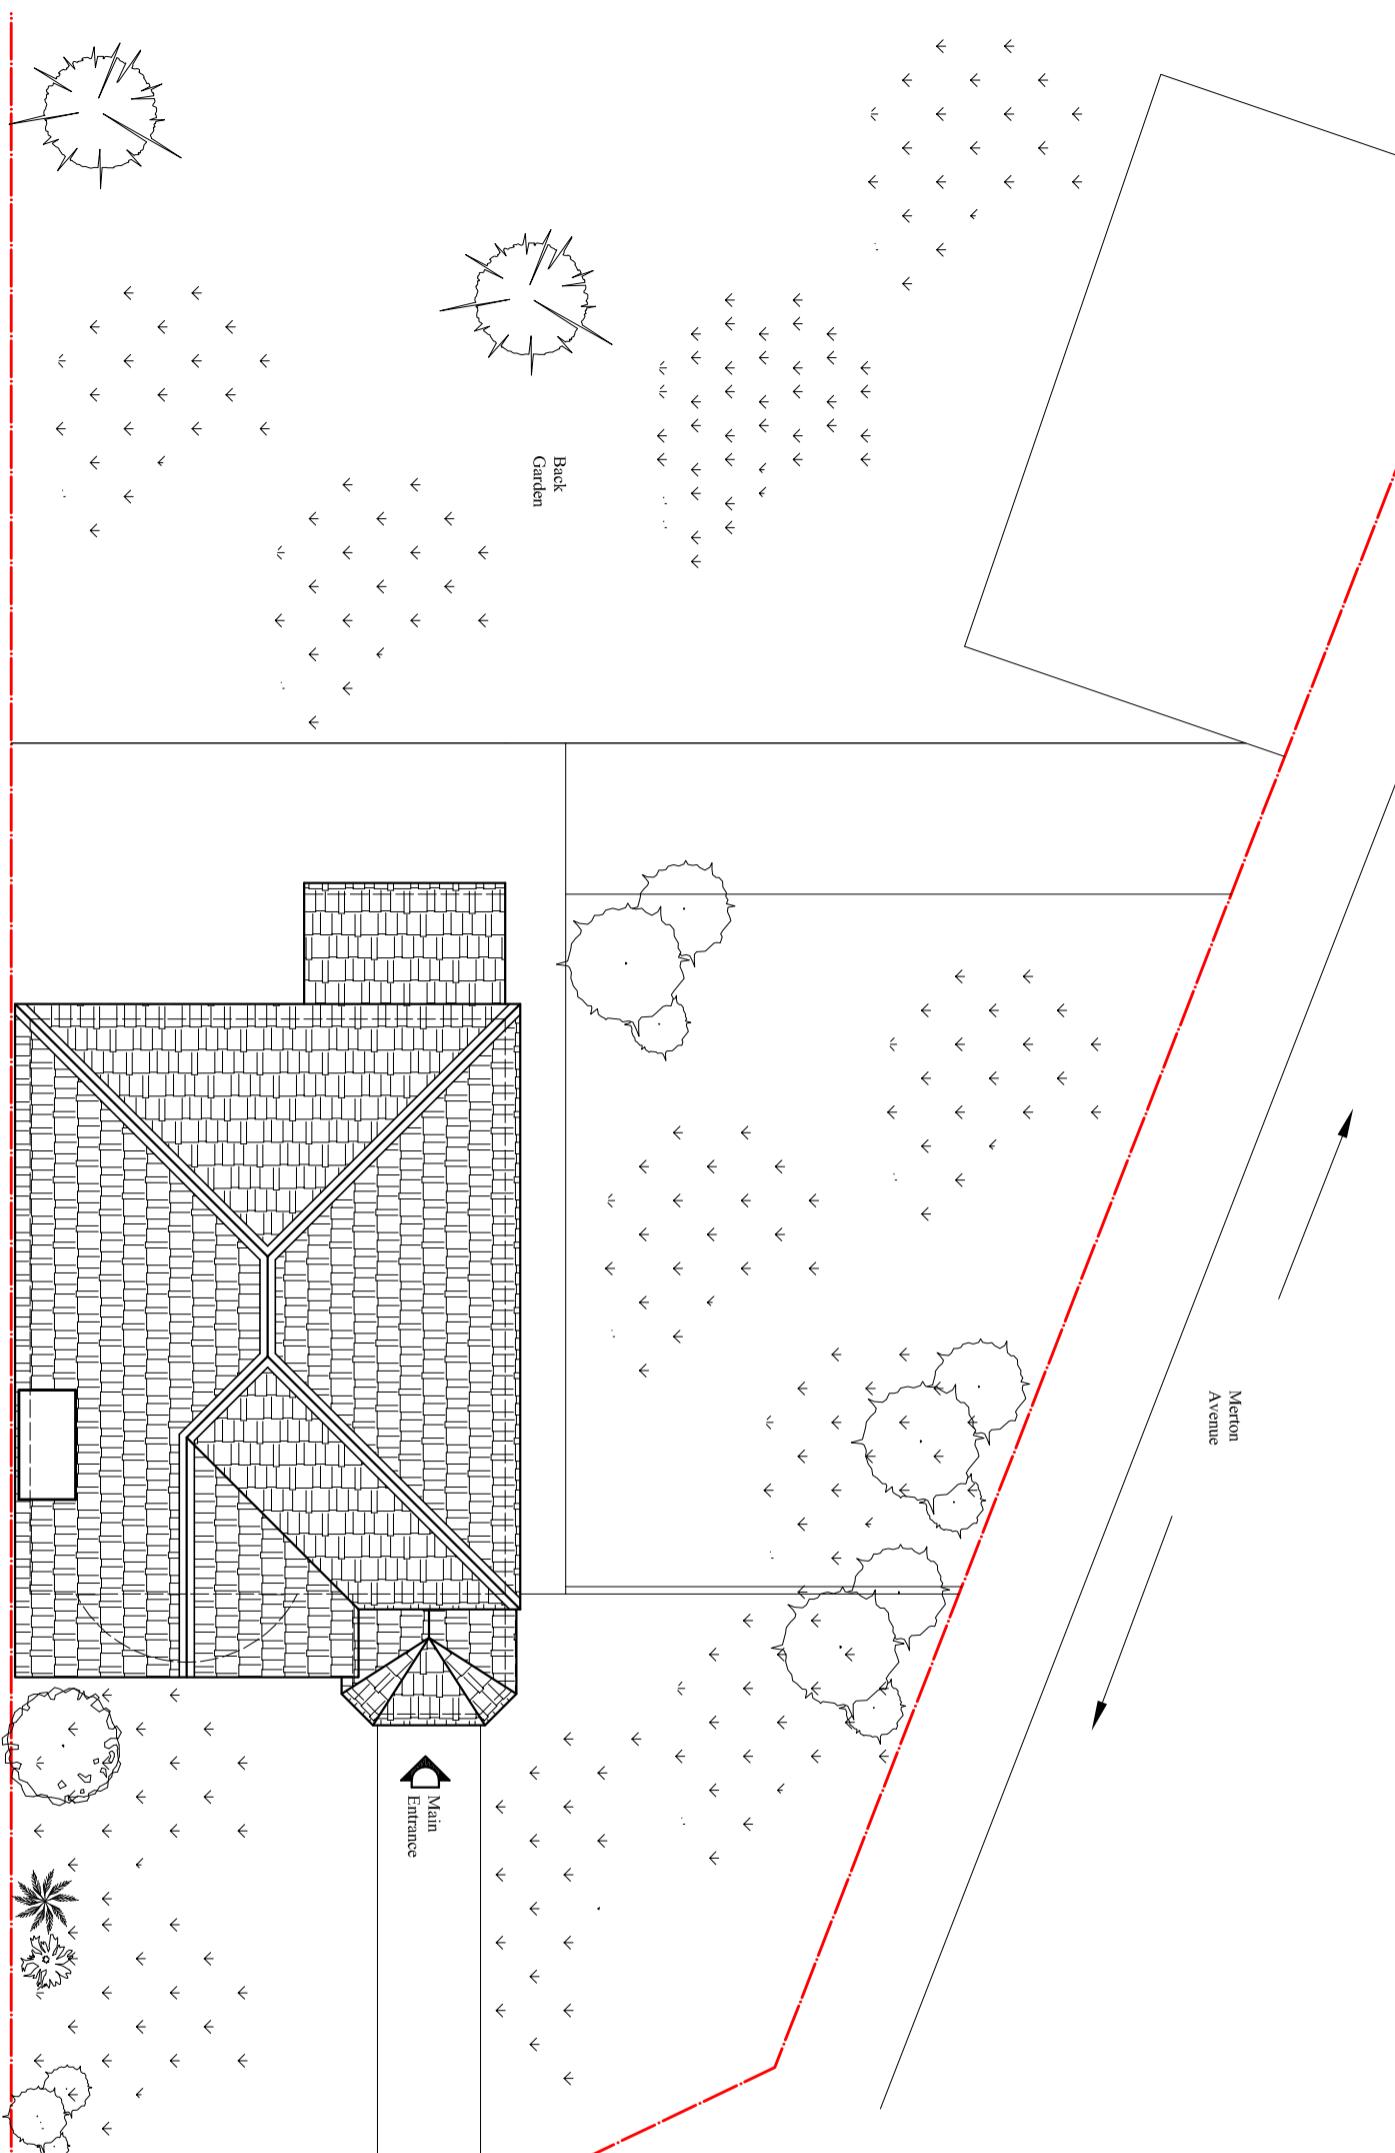

Existing Roof Plan

Scale:1:100

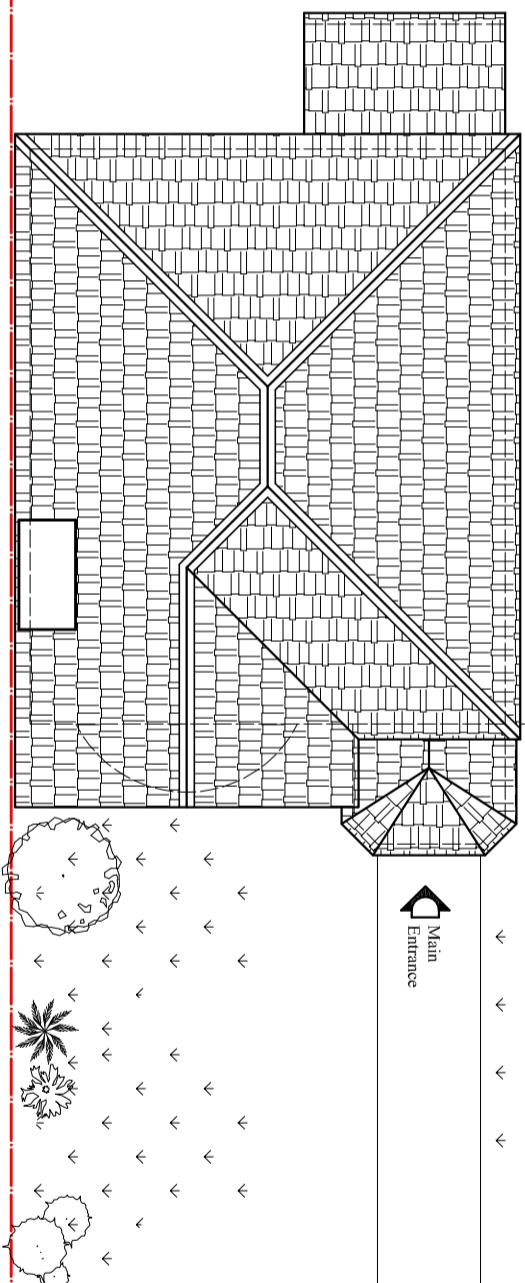

Client:
Mr. Nishant Dhungana.

Project:
 Part Single part Double Storey Side/Rear
 Wraparound Extension, incorporating a rear
 dormer with roof windows.

Location:
 50 Windsor Avenue,
 Hillingdon, UB10 9AX.

Status:
PLANNING

Title:
 Existing Roof plan.

Drawn by: L.P	Str. Er. ---	Checked by: R.K
Project no: BAL-50	Sheet Size A3	Sheet no.
Date: 16/03/2024	Scale: 1:100	05