
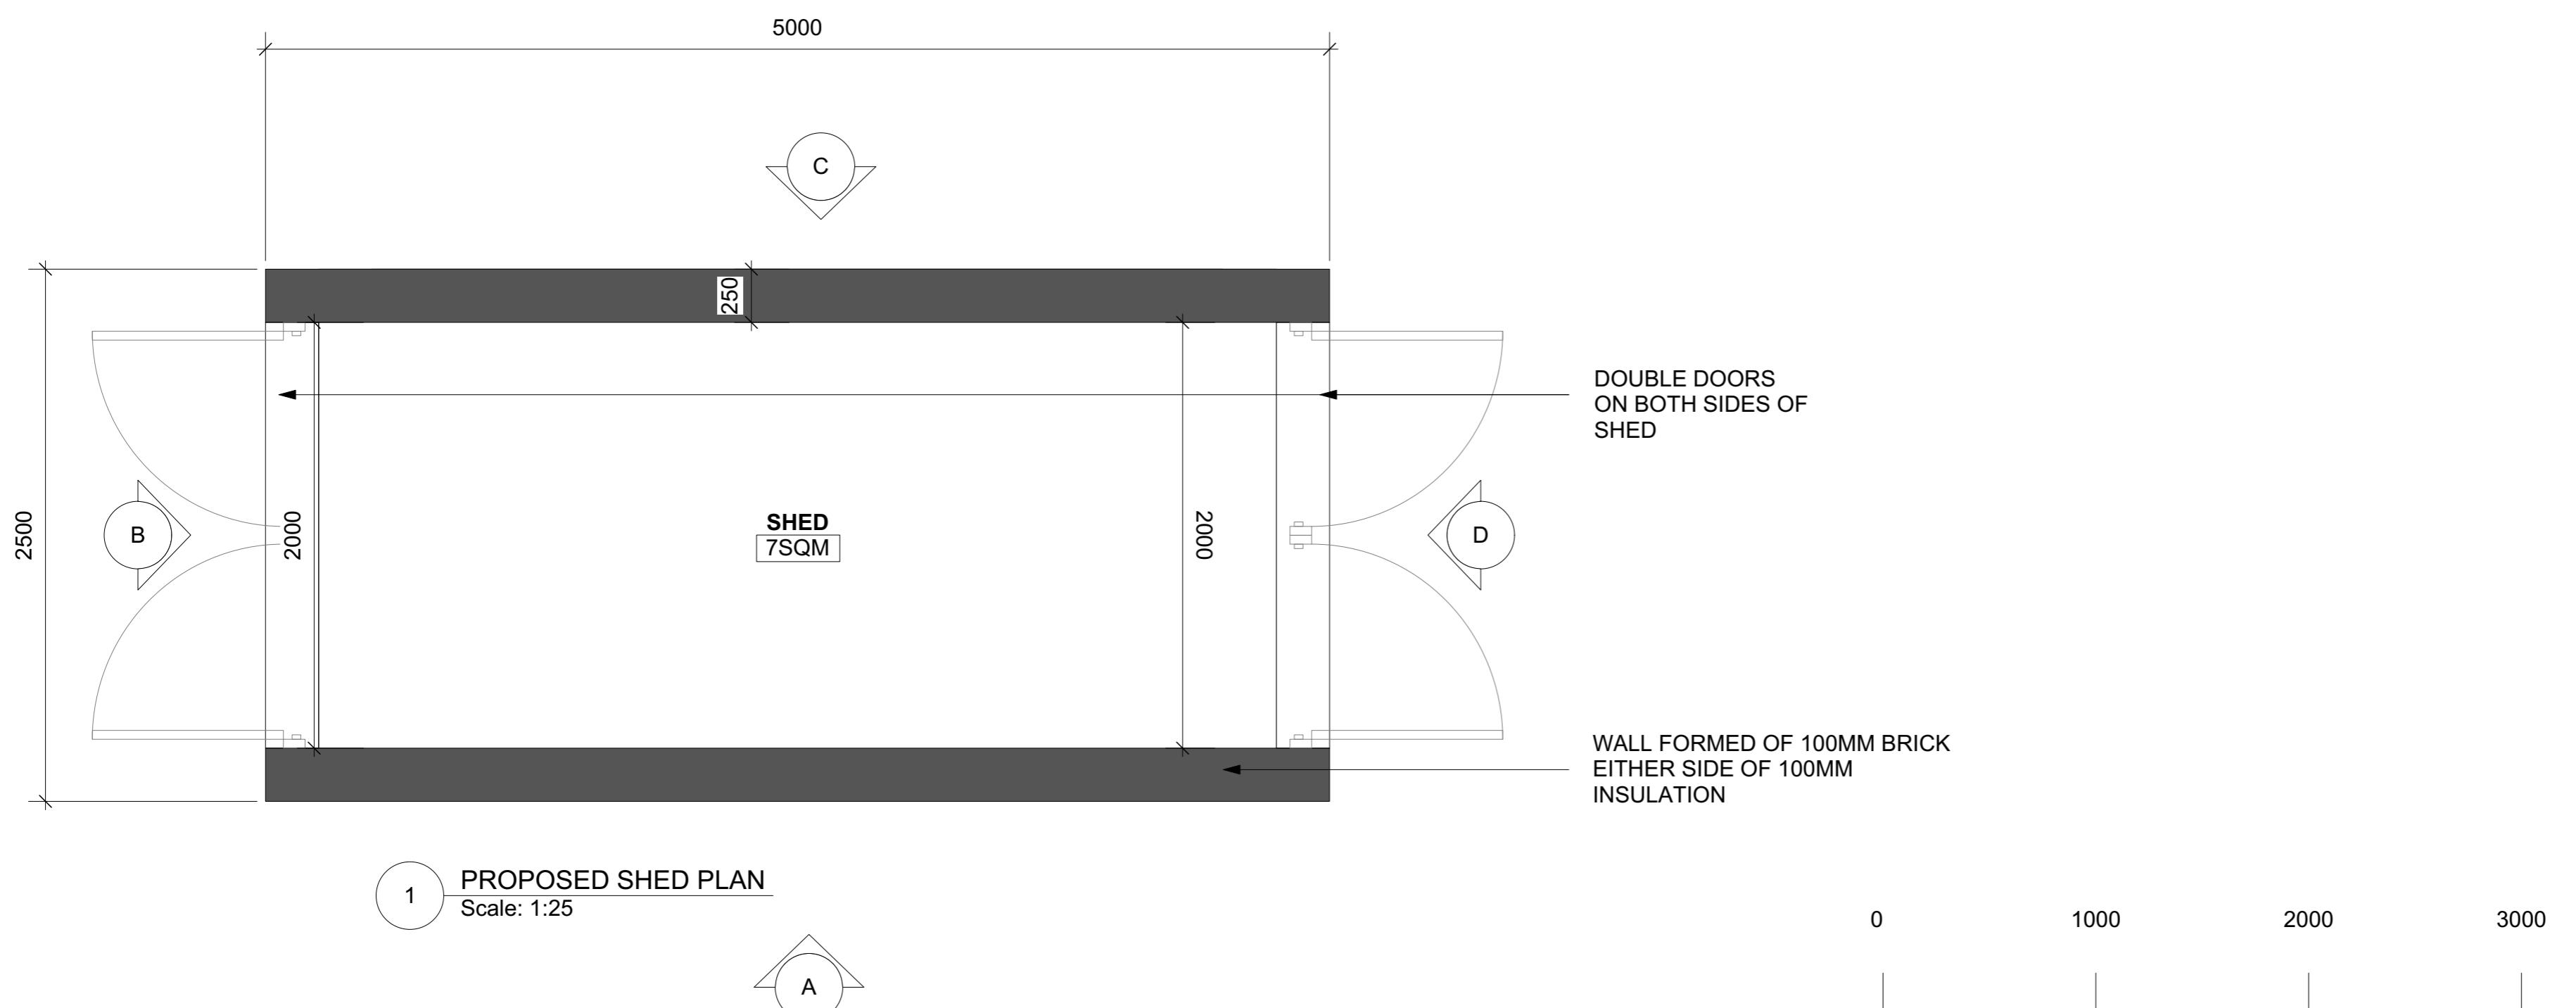


REV	DESCRIPTION	BY	DATE
DRAWING STATUS			
	FOR DISCUSSION		
	FOR COSTING ONLY		
	FOR DESIGN INTENT ONLY		
NOTES:			
ALL EXTERNAL WINDOWS AND DOORS TO BE DOUBLE GLAZED SPEC AND FINISH TBC			
NEXT CHAPTER			
TW7 4LN			
T +44 (0) 798 487 2957			
WWW.NEXTCHAPTERDESIGN.CO.UK			
CLIENT MR G JOUNIJA			
PROJECT 34 WEST AVENUE, UB3 2EY			
DESCRIPTION EXISTING & PROPOSED SITE PLAN			
SCALE AS SHOWN DRAWN BY RJ DATE 26.02.23			
DRAWING NO. 100_01 REVISION -			
NOTE: DRAWINGS ARE FOR PLANNING PERMISSION ONLY			
CONTRACTOR TO ENSURE ALL MATERIALS USED AND ELECTRICAL WORK COMPLIES WITH LOCAL AUTHORITY REGULATIONS.			
STRUCTURAL ENGINEER MUST BE EMPLOYED WHERE APPLICABLE.			
DO NOT SCALE OFF DRAWING. ALL DIMENSIONS TO BE VERIFIED ON SITE. ALL WORKS ARE TO COMPLY WITH CURRENT BUILDING REGULATIONS			
THIS DRAWING IS THE COPYRIGHT OF NEXT CHAPTER DESIGN. THIS DRAWING CANNOT BE COPIED, REPRODUCED, RETAINED OR DISCLOSED TO ANY UNAUTHORISED PERSON.			

REV	DESCRIPTION	BY	DATE
DRAWING STATUS			
	FOR DISCUSSION		
	FOR COSTING ONLY		
	FOR DESIGN INTENT ONLY		
NOTES:			
ALL EXTERNAL WINDOWS AND DOORS TO BE DOUBLE GLAZED SPEC AND FINISH TBC			

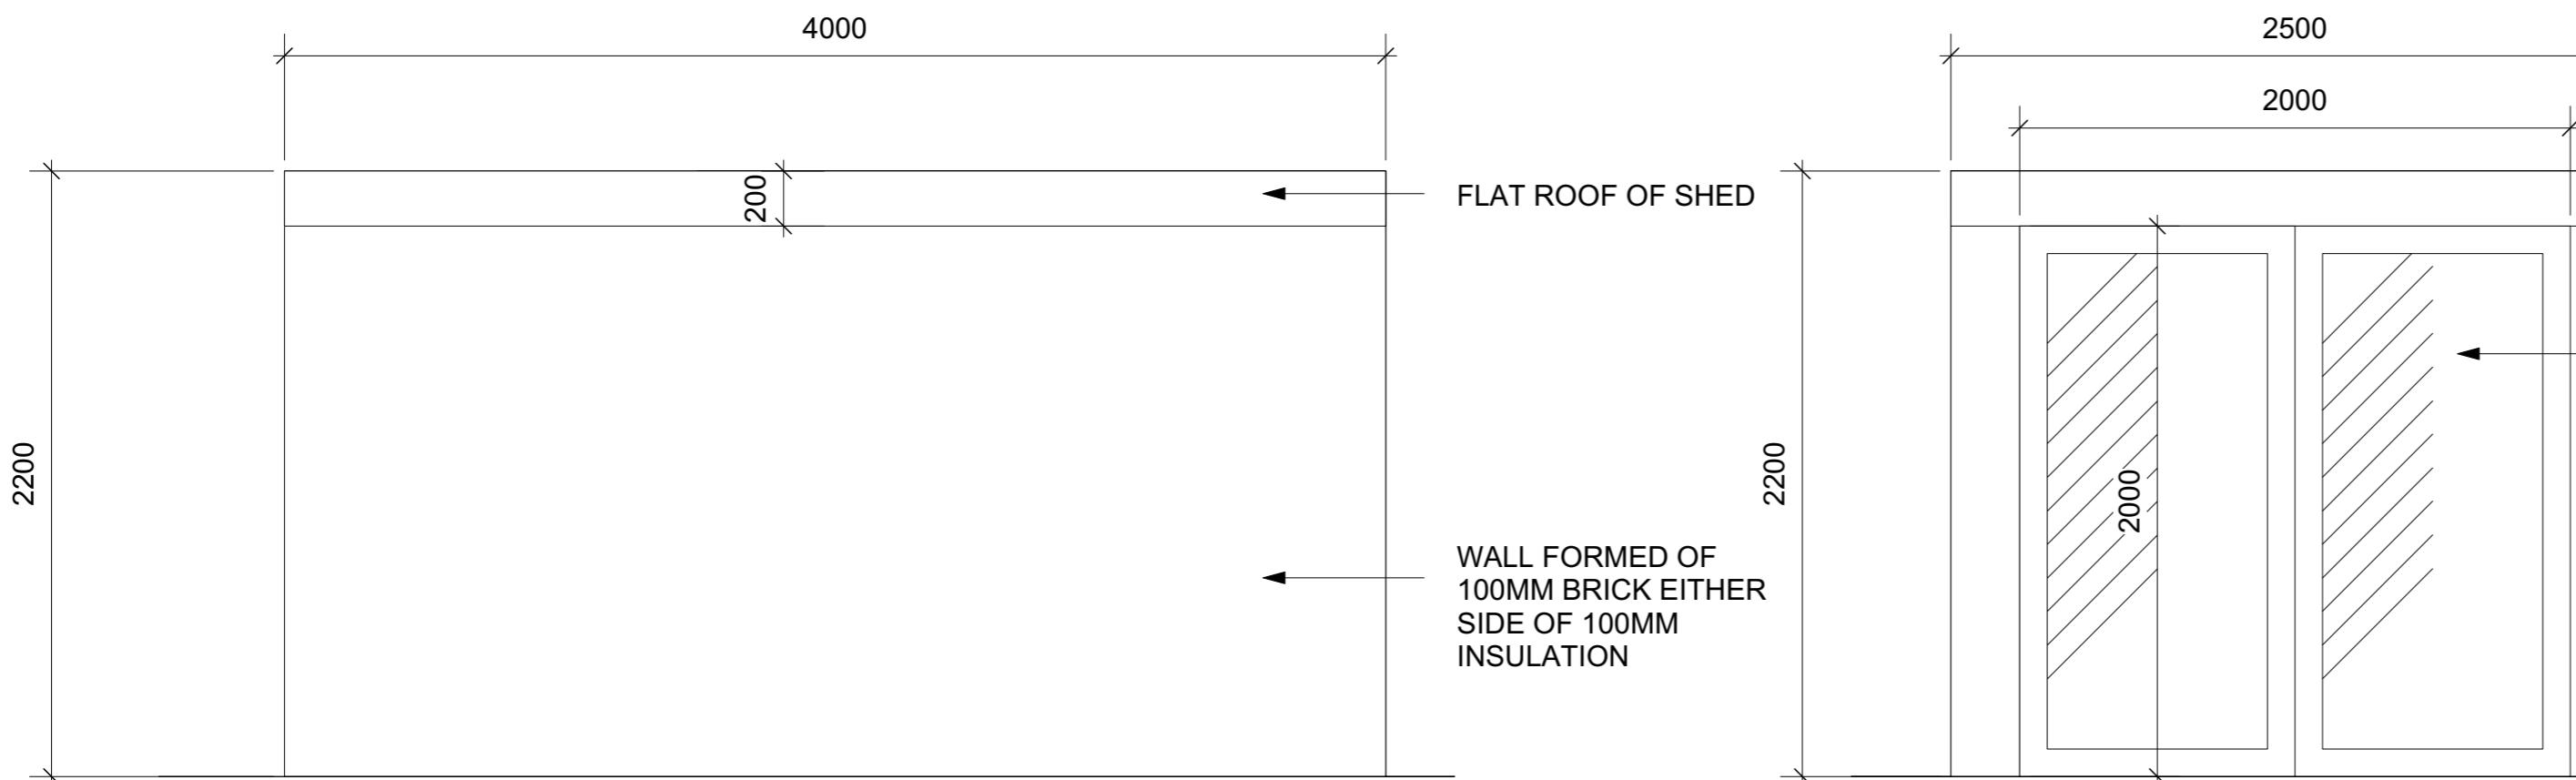

**NEXT
CHAPTER**

TW7 4LN
T +44 (0) 798 487 2957
WWW.NEXTCHAPTERDESIGN.CO.UK

CLIENT
MR G JOUNIJA
PROJECT
34 WEST AVENUE, UB3 2EY
DESCRIPTION
PROPOSED SHED PLAN & ELEVATIONS

SCALE AS SHOWN **DRAWN BY** RJ **DATE** 26.02.24

DRAWING NO. 100_02 **REVISION** -

NOTE:
DRAWINGS ARE FOR PLANNING PERMISSION ONLY
CONTRACTOR TO ENSURE ALL MATERIALS USED AND ELECTRICAL WORK COMPLIES WITH LOCAL AUTHORITY REGULATIONS.
STRUCTURAL ENGINEER MUST BE EMPLOYED WHERE APPLICABLE.
DO NOT SCALE OFF DRAWING. ALL DIMENSIONS TO BE VERIFIED ON SITE. ALL WORKS ARE TO COMPLY WITH CURRENT BUILDING REGULATIONS.

THIS DRAWING IS THE COPYRIGHT OF NEXT CHAPTER DESIGN.
THIS DRAWING CANNOT BE COPIED, REPRODUCED, RETAINED OR DISCLOSED TO ANY UNAUTHORISED PERSON.