




Dimensions should not be scaled from this drawing.
All dimensions and sizes are to be checked on site.

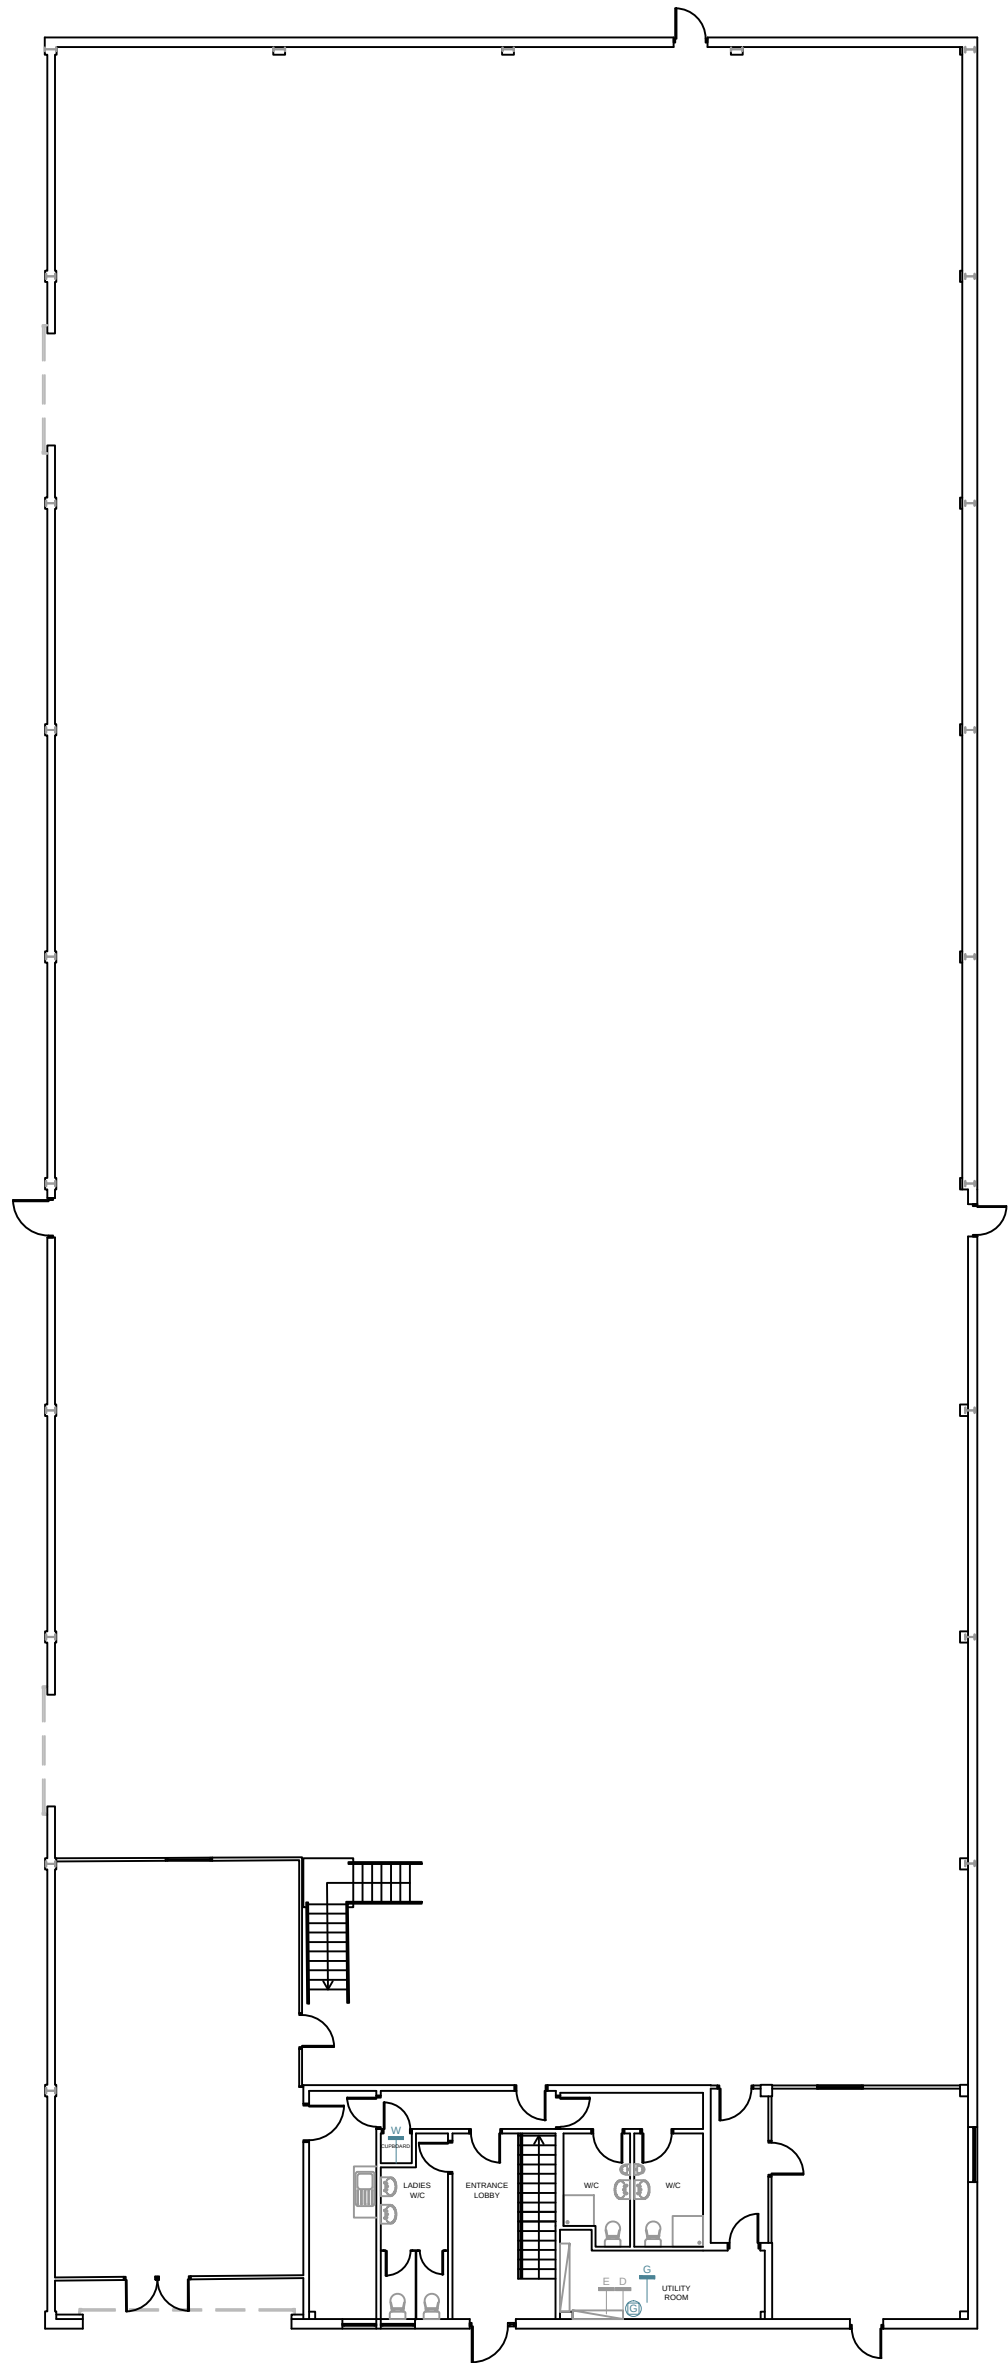

GROUND FLOOR PLAN

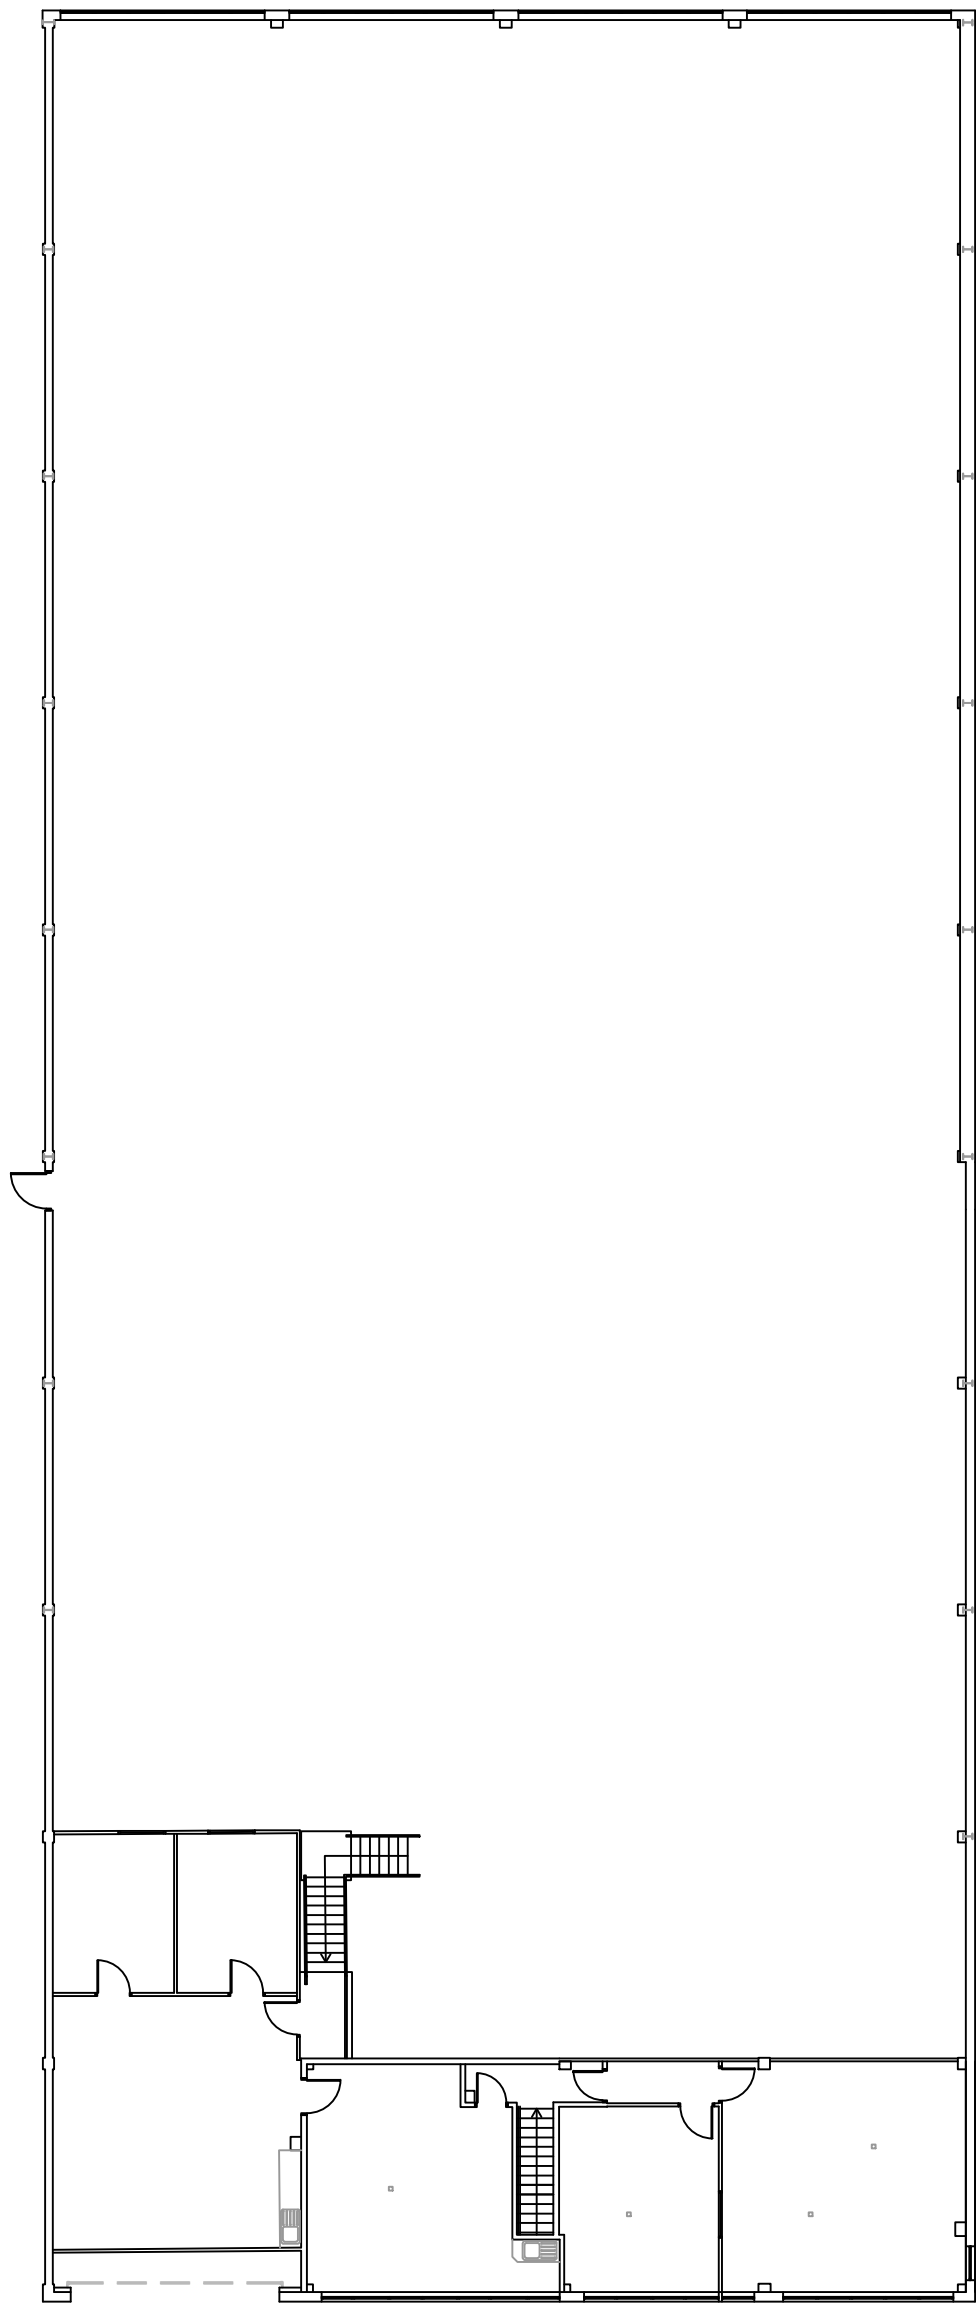

FIRST FLOOR PLAN

 

Unit 2
Silverdale Road Ind. Est.
Hayes

Ground & First Floor
As Existing

Drawing No JHP RS202 - 103

Scale A2 @ 1:200 Revision

Date Sep 2021