

Client Name

Arshad Malik

Project Address

95 Pole Hill Road,
Uxbridge UB10 0QD

Section

Rear Extension

Stage

Planning


Drawing Title

Existing Elevations

Drawing Status


For Planning Approval

Revisions and Notes

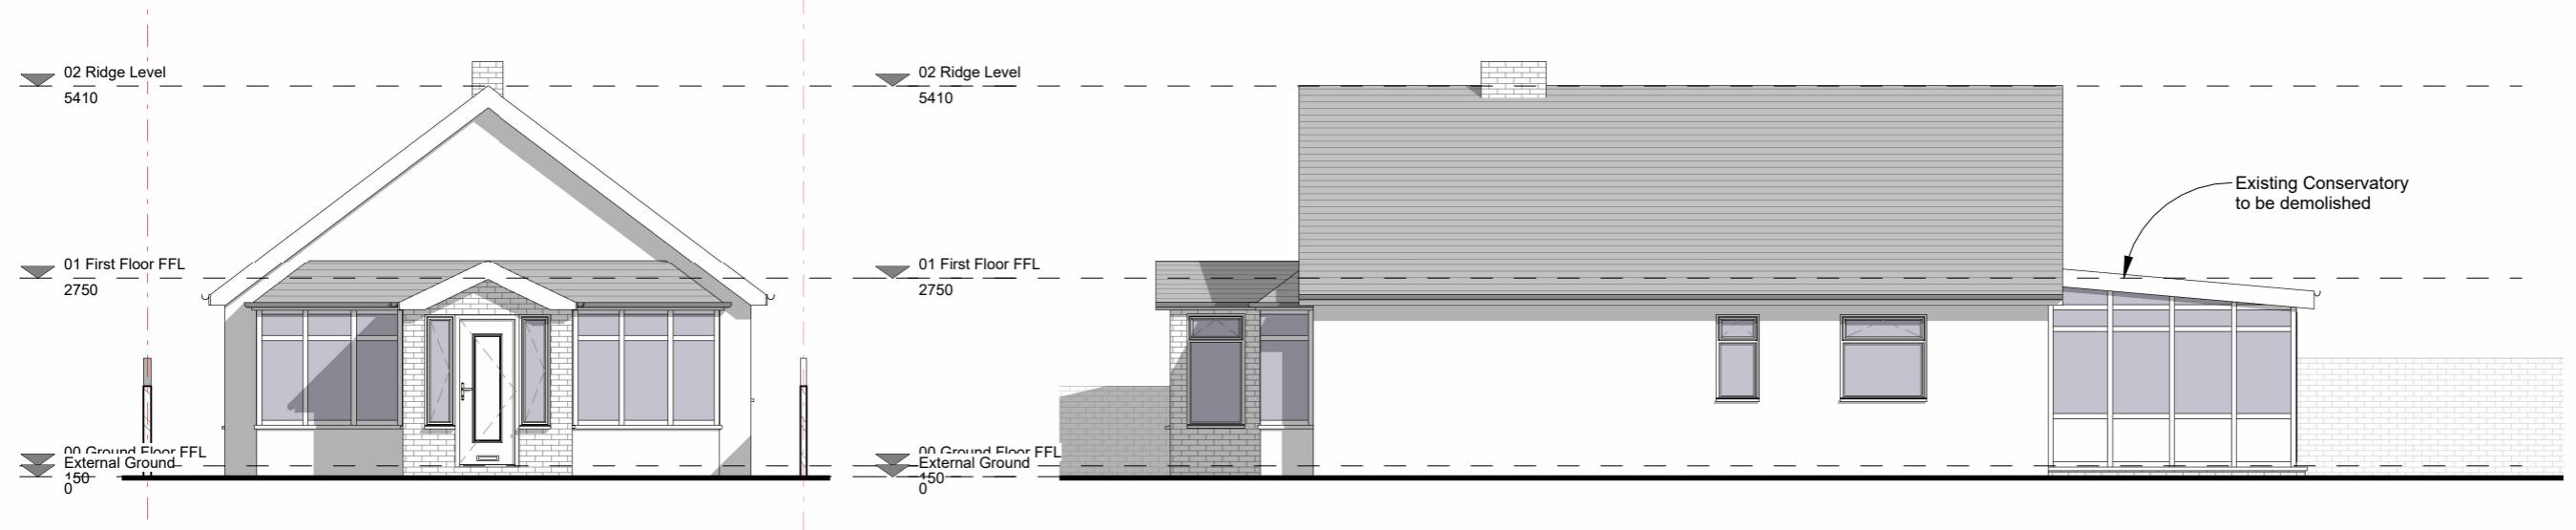


1 Existing Front Elevation
1 : 100

4 Existing RHS Elevation
1 : 100

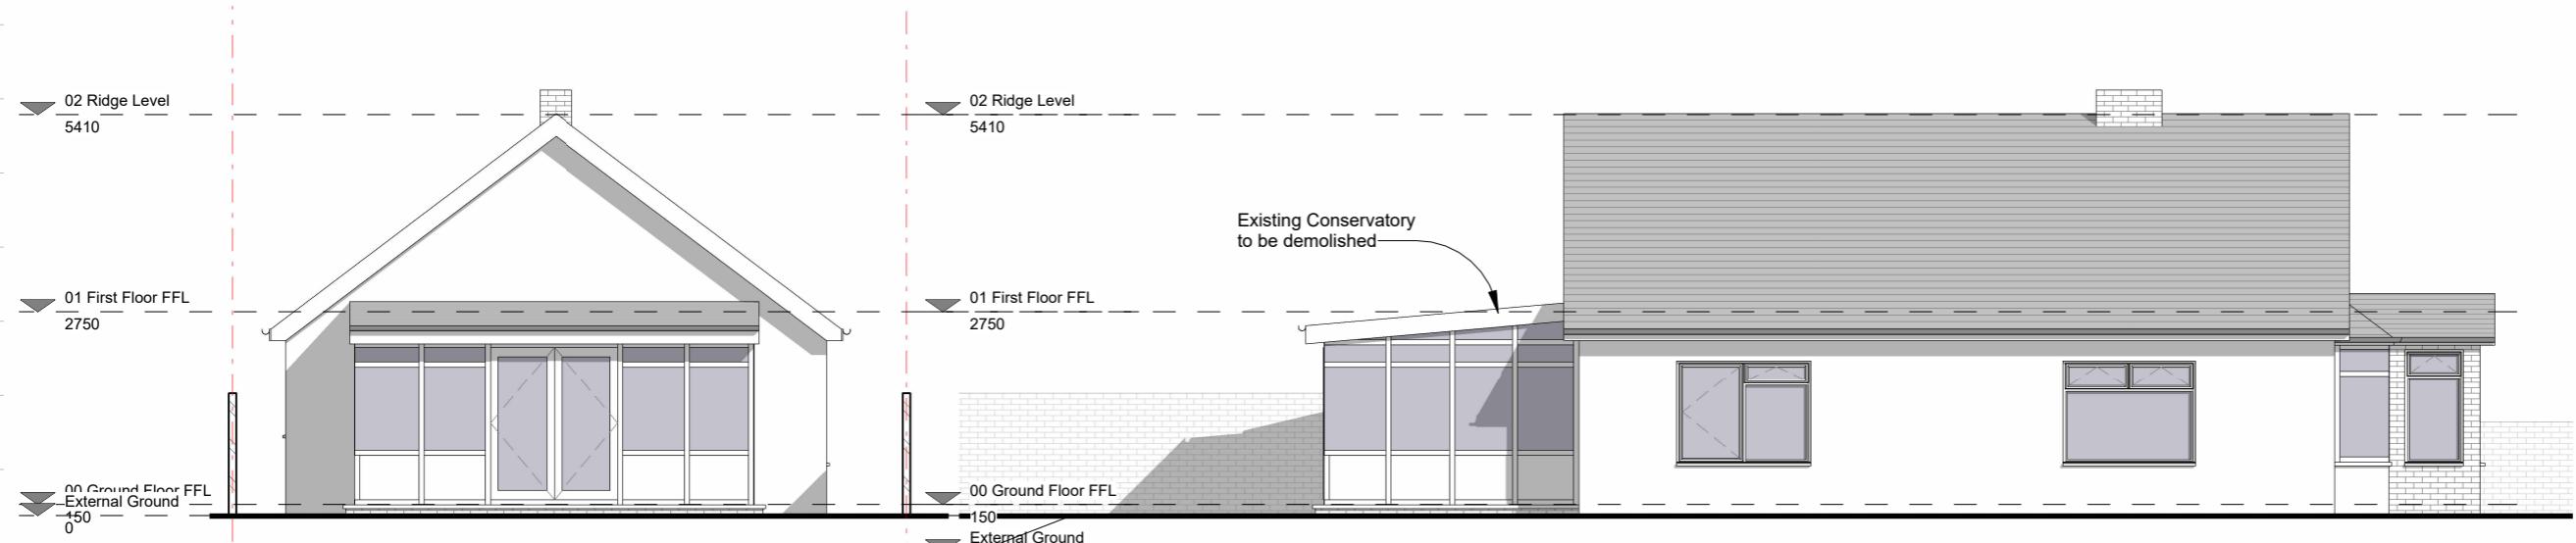

2 Existing Rear Elevation
1 : 100

3 Existing LHS Elevation
1 : 100

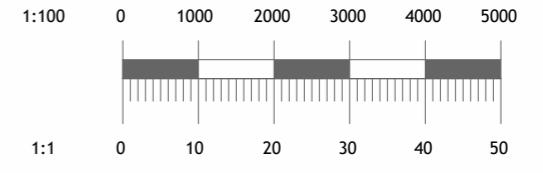

Project No.	AR0712
Dwg No.	AR-PL-1002
Revision	0
Scale at A3	1 : 100
Date	18-01-24
Designed	SS
Drawn	SS
Checked	AC
Approved	AC