

Client Name

Arshad Malik

Project Address

95 Pole Hill Road,  
Uxbridge UB10 0QD

Section

Rear Extension

Stage

Planning


Drawing Title

Proposed Elevations

Drawing Status


For Planning Approval

Revisions and Notes

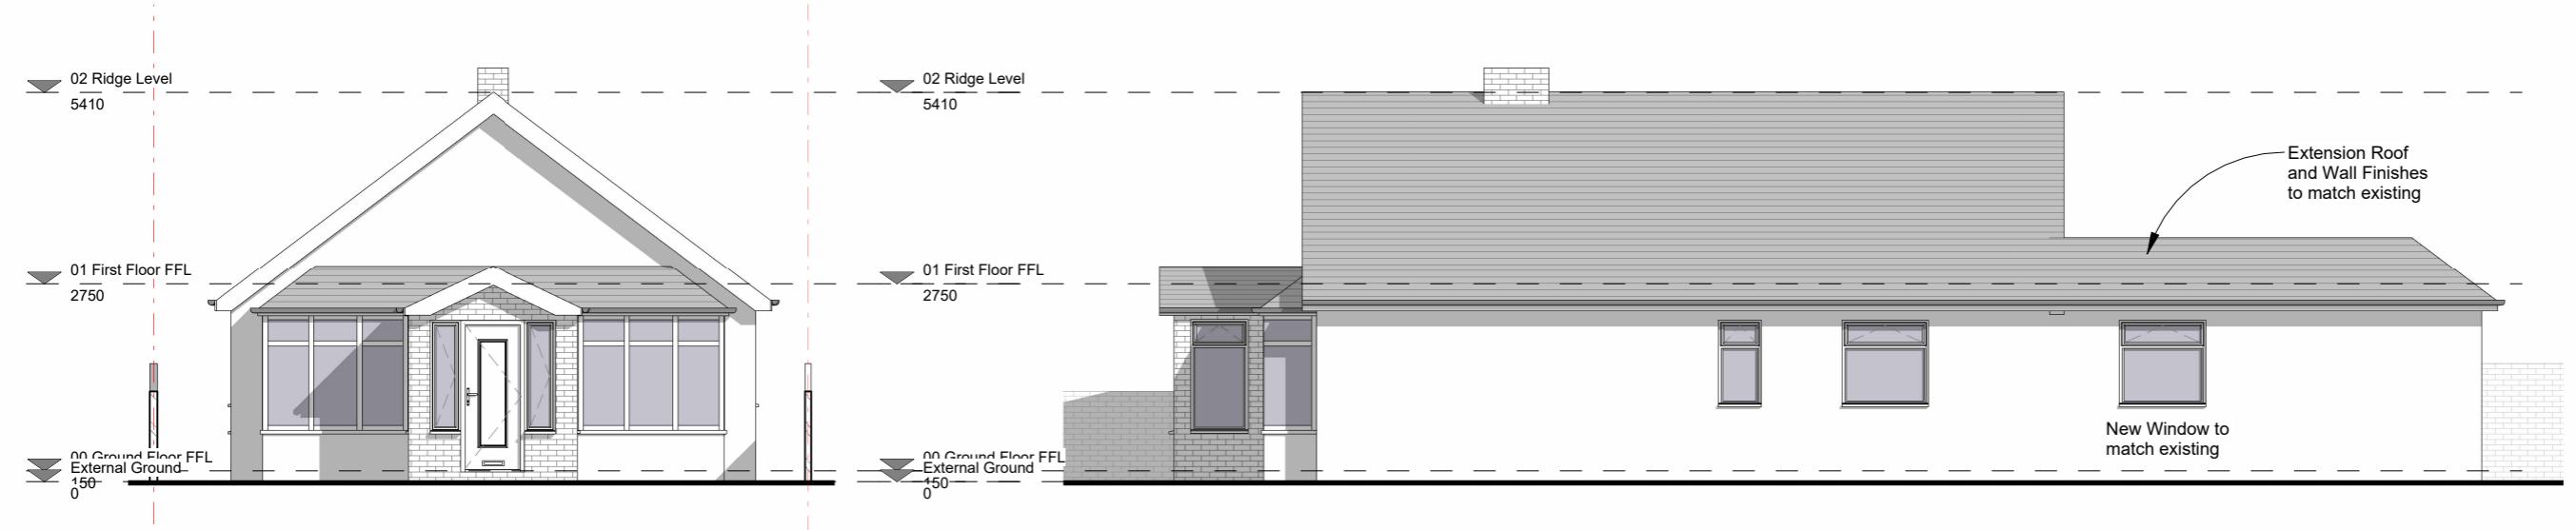


1 Proposed Front Elevation 2  
1 : 100

4 Proposed RHS Elevation 2  
1 : 100

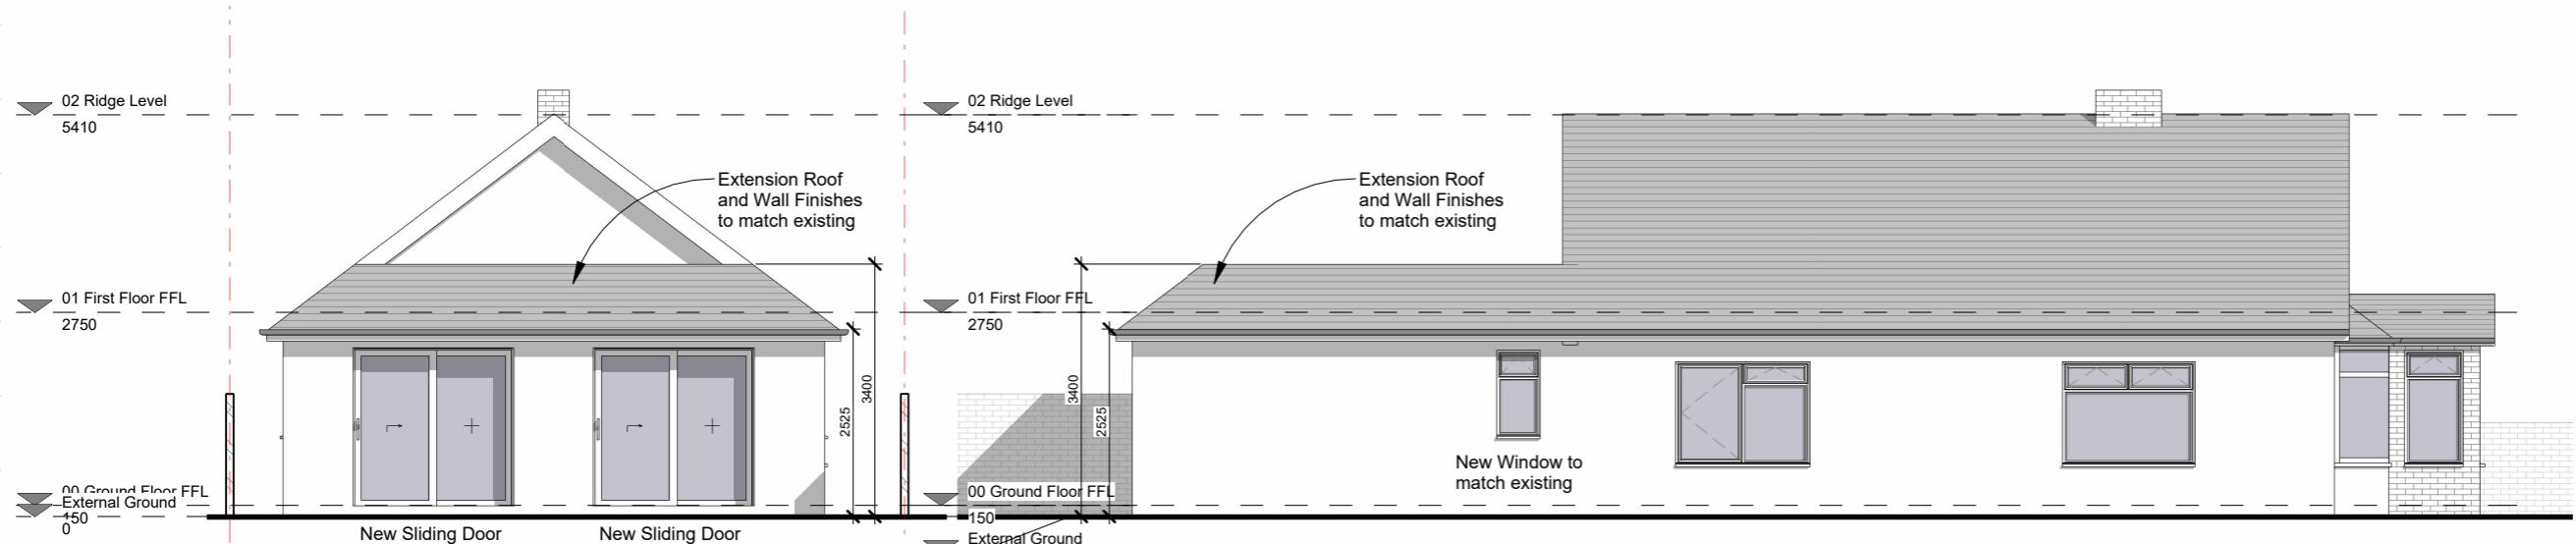

2 Proposed Rear Elevation 2  
1 : 100

3 Proposed LHS Elevation 2  
1 : 100

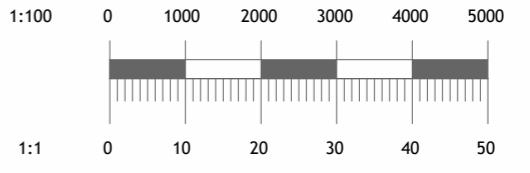

|             |            |
|-------------|------------|
| Project No. | AR0712     |
| Dwg No.     | AR-PL-3002 |
| Revision    | 0          |
| Scale at A3 | 1 : 100    |
| Date        | 18-01-24   |
| Designed    | SS         |
| Drawn       | SS         |
| Checked     | AC         |
| Approved    | AC         |