

Client Name

Arshad Malik

Project Address

95 Pole Hill Road,  
Uxbridge UB10 0QD

Section

Rear Extension

Stage

Planning

Drawing Title


Proposed Elevations

Drawing Status

For Planning Approval


Revisions and Notes

A - 01/04/24 - Amendments

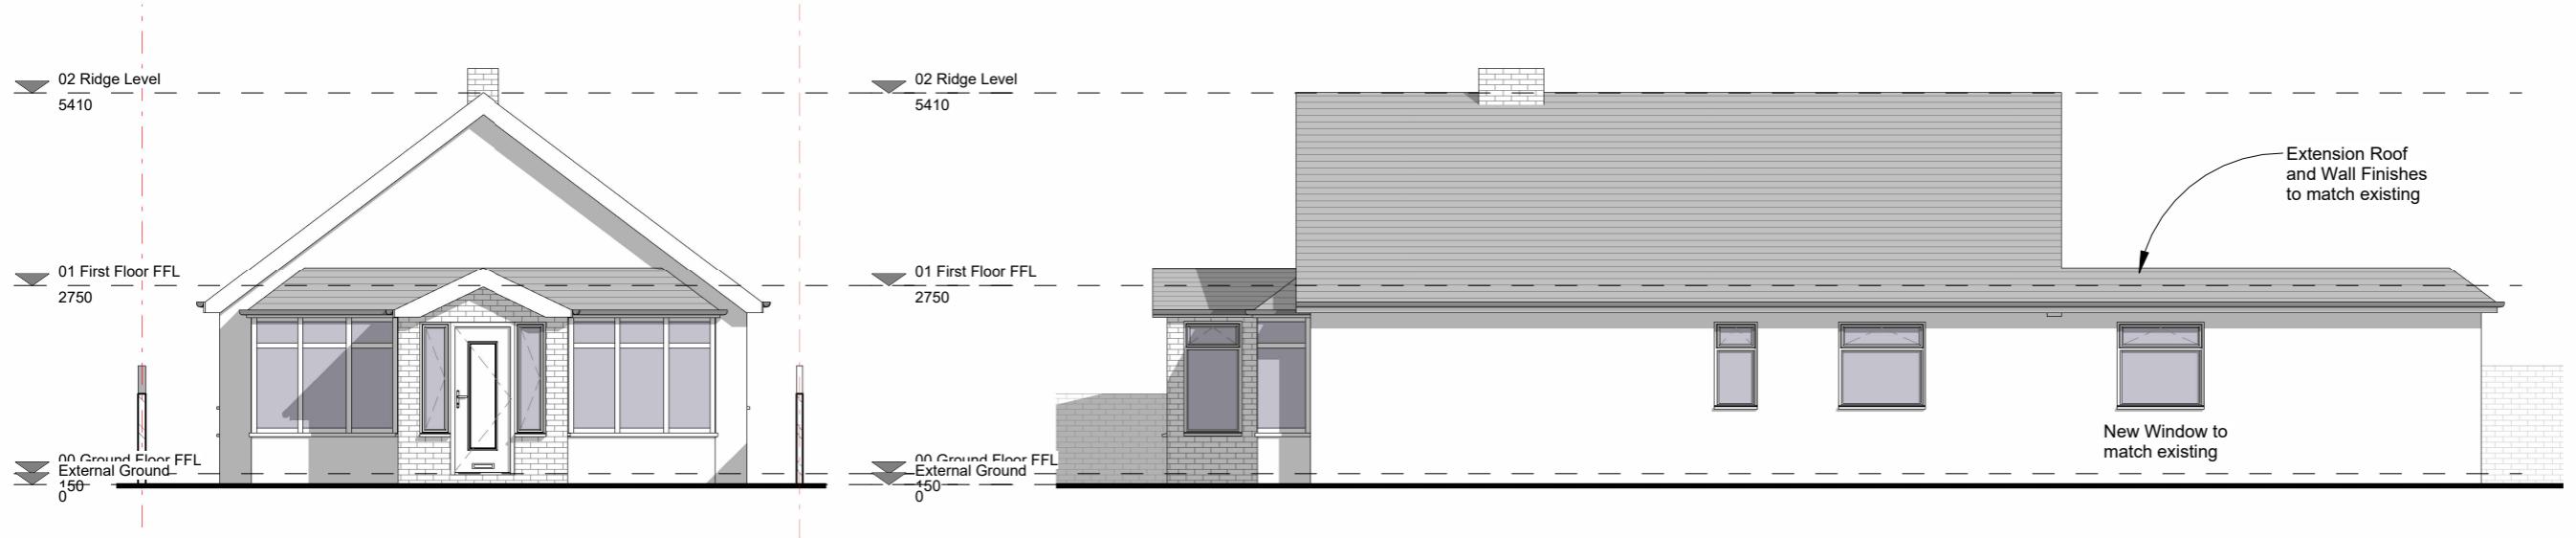


1 Proposed Front Elevation  
1 : 100

4 Proposed RHS Elevation  
1 : 100

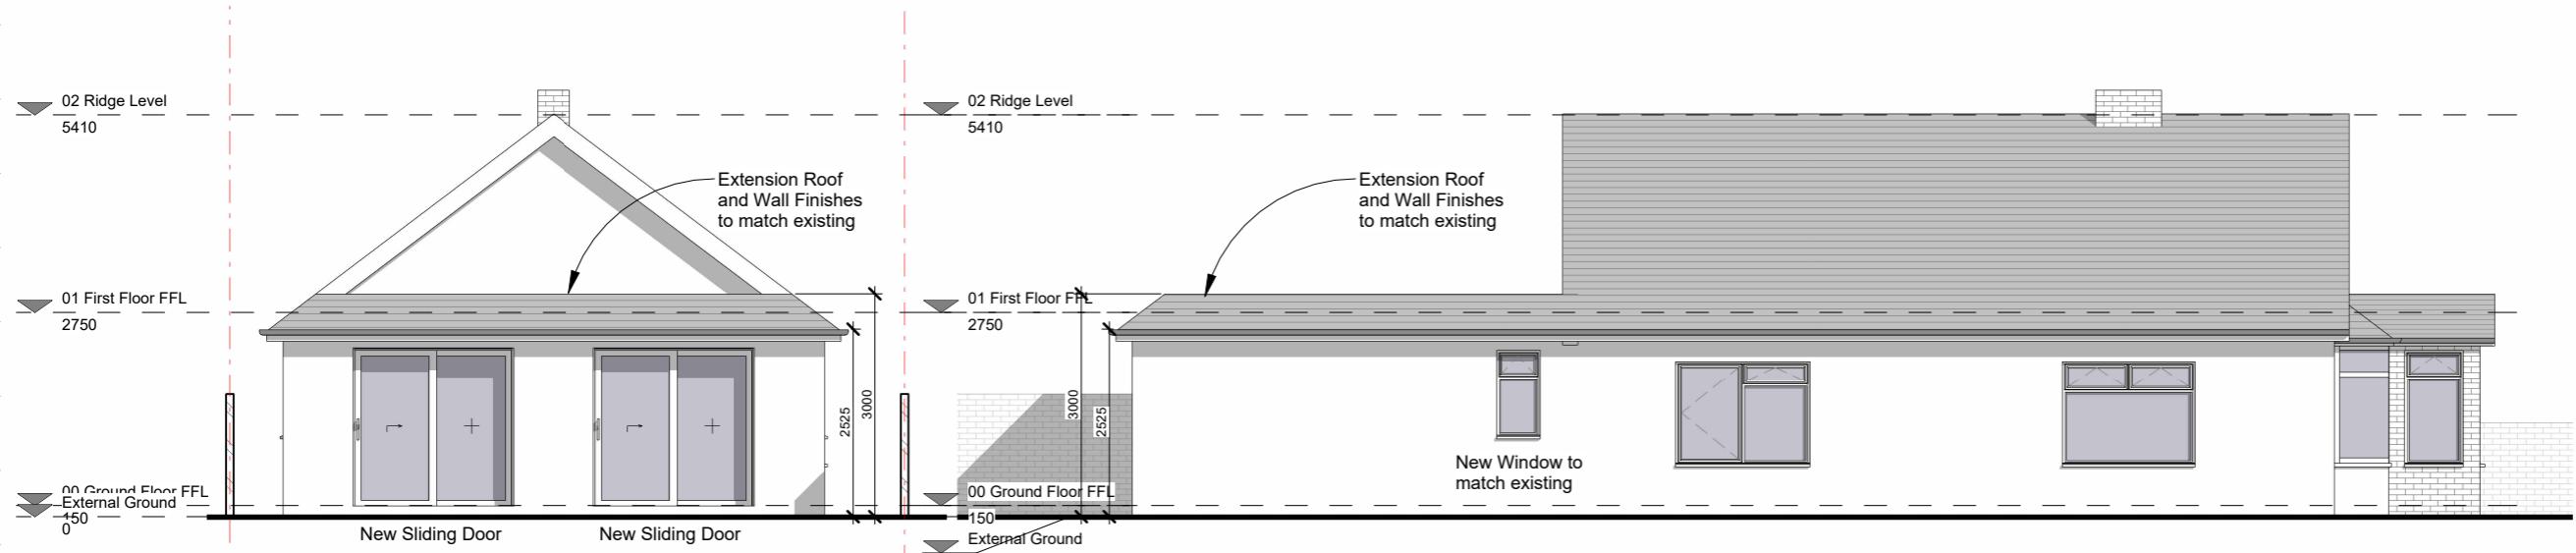

2 Proposed Rear Elevation  
1 : 100

3 Proposed LHS Elevation  
1 : 100

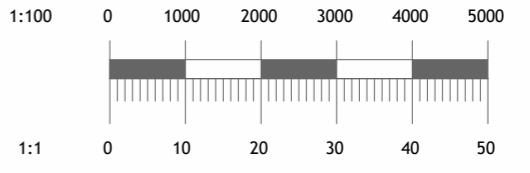

Project No.	AR0712
Dwg No.	AR-PL-3002
Revision	A
Scale at A3	1 : 100
Date	18-01-24
Designed	SS
Drawn	SS
Checked	AC
Approved	AC